


Elyria Heights All 4

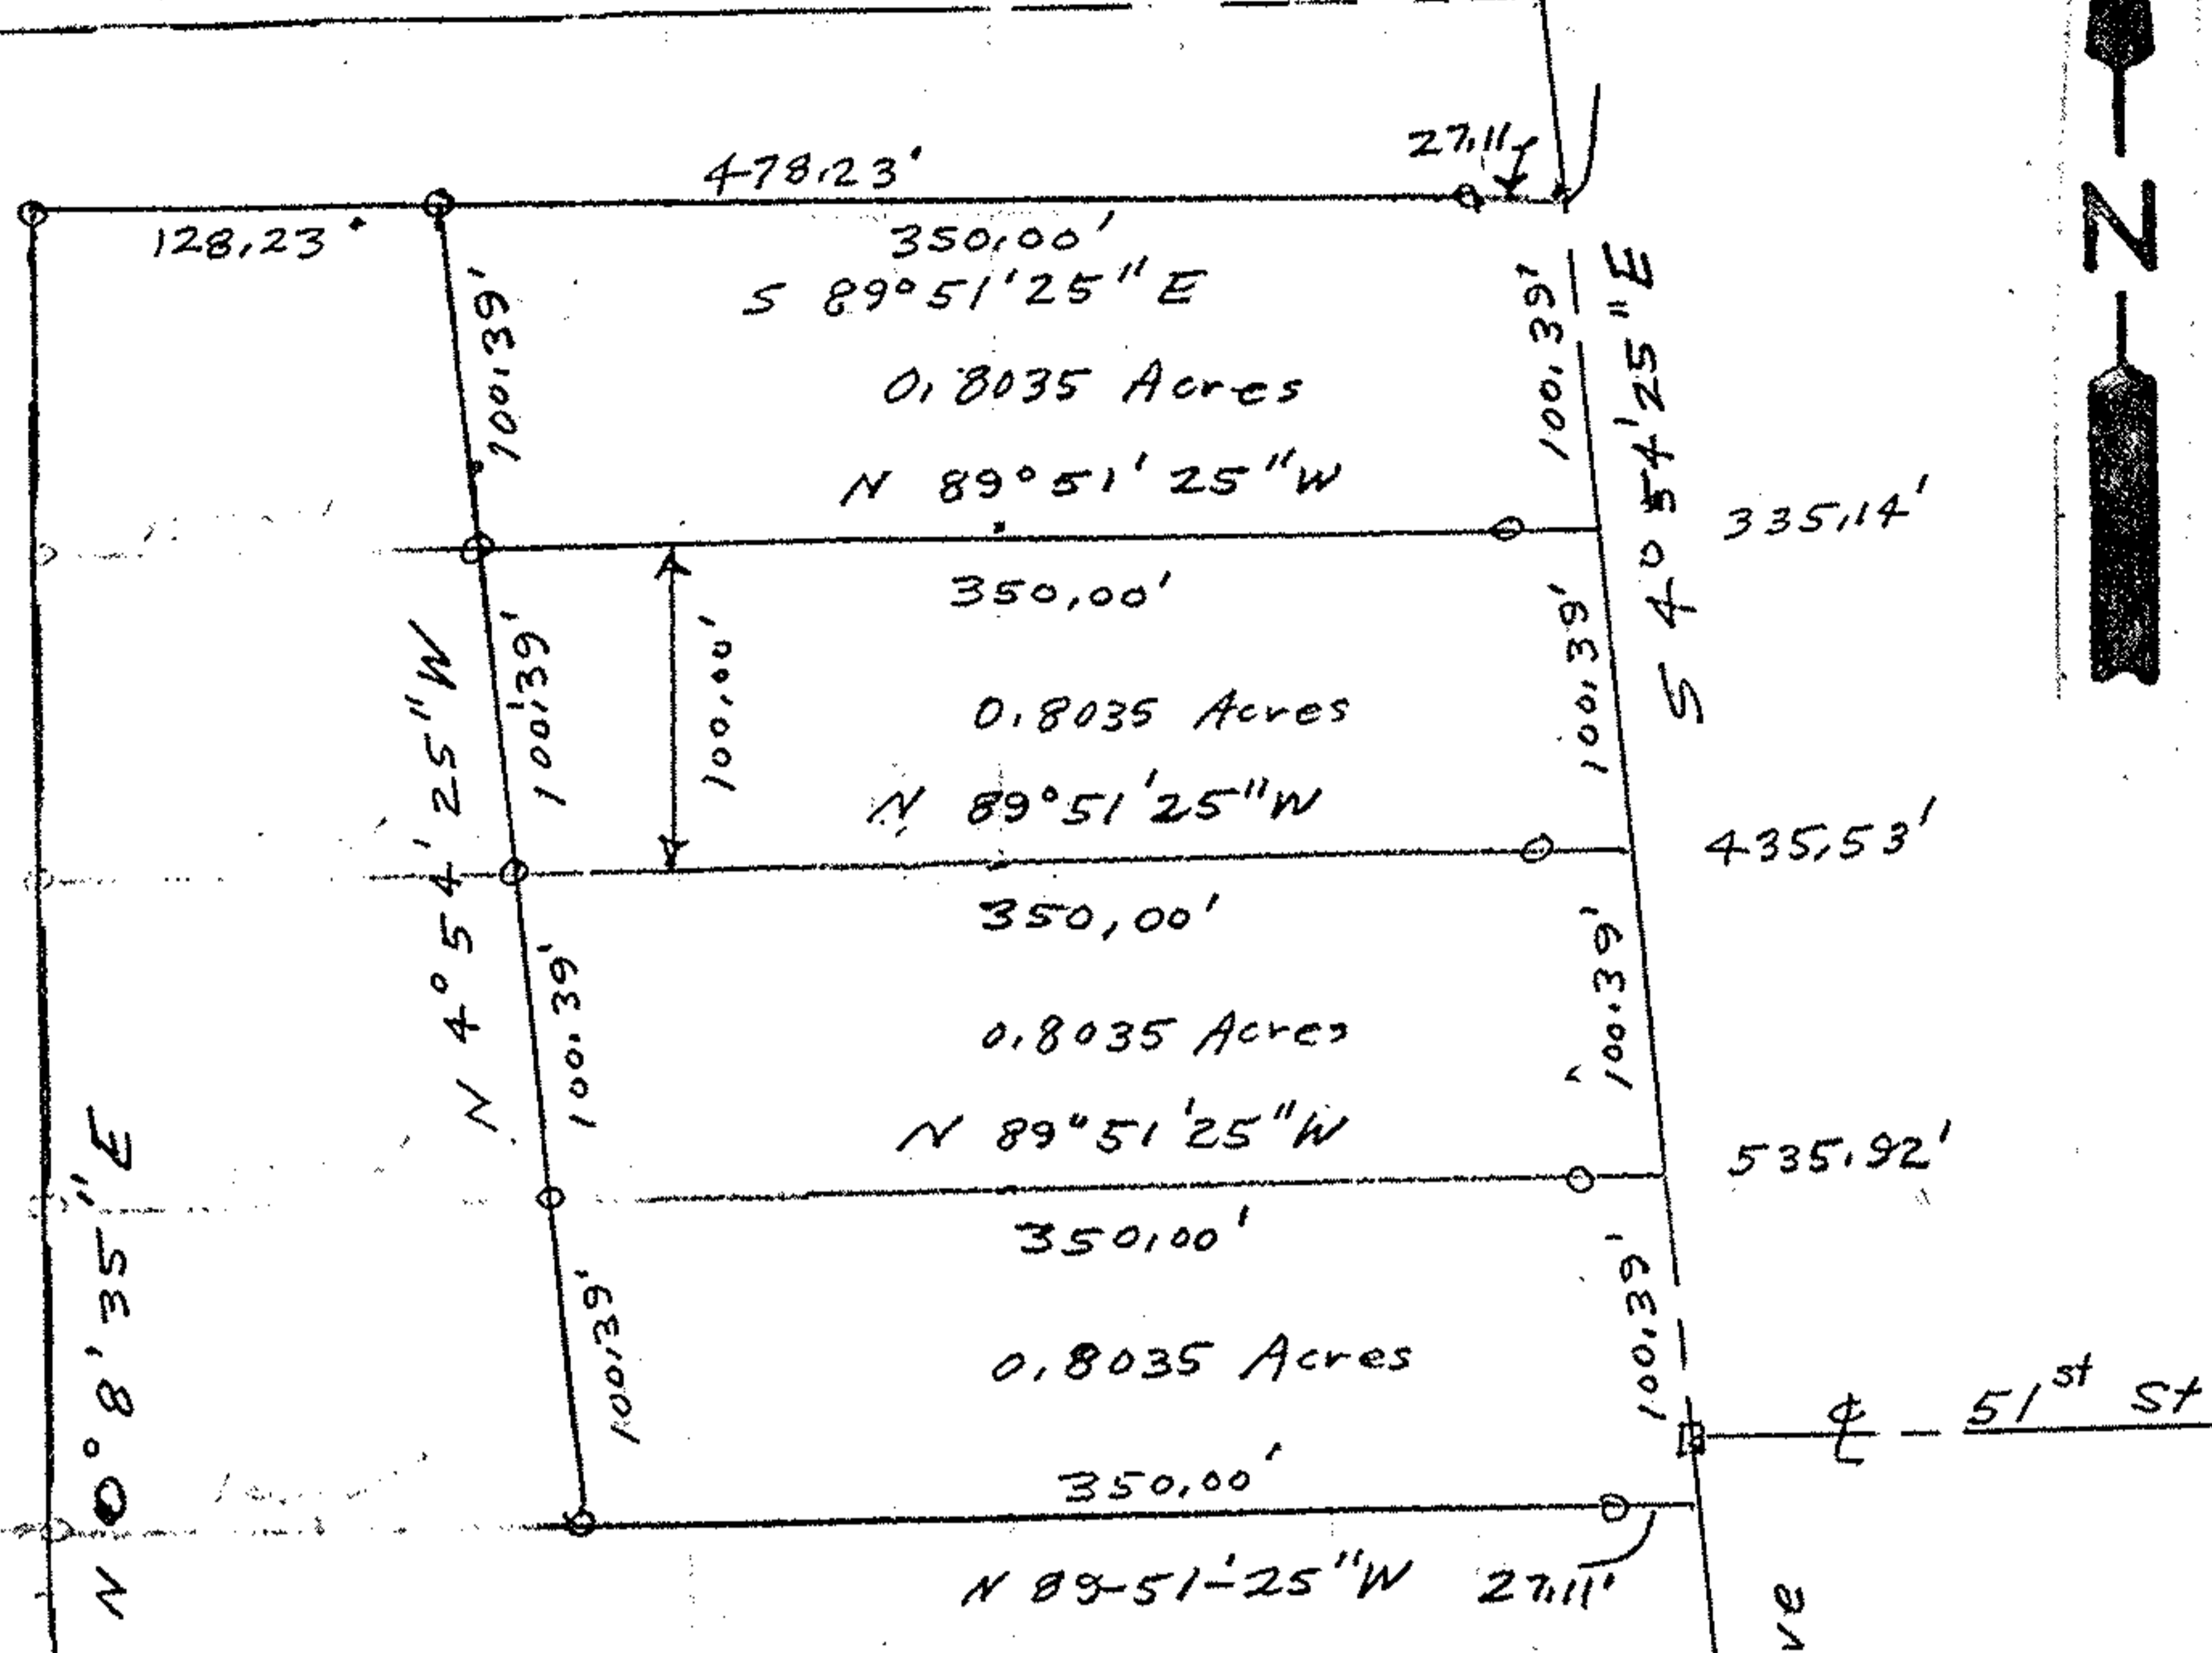

Elyria Heights All 4

OR 418 Pg 722

Mark J & Mary B Gigliotti

Remainder by Auditor
5.786 Acres

20378

APPROVED
LORAIN CO.
MAP DEPT.
DATE 5-24-93
PAGE 6-42
BY CAROLYN FRANCIS
VOID AFTER # 20378


Lake Ave Estates

Dorothy C. Larambee
OR 211 Pg 661

- o iron pipes set
- iron pipes fd
- Monument boxes

John Poznywak
Reg Surveyor
5292

Survey of Parcel Splits
for Mark Gigliotti
Part of Original Lot 38
West of Black River
Elyria Township
Lorain County, Ohio
Scale 1"=100' Mar 1993

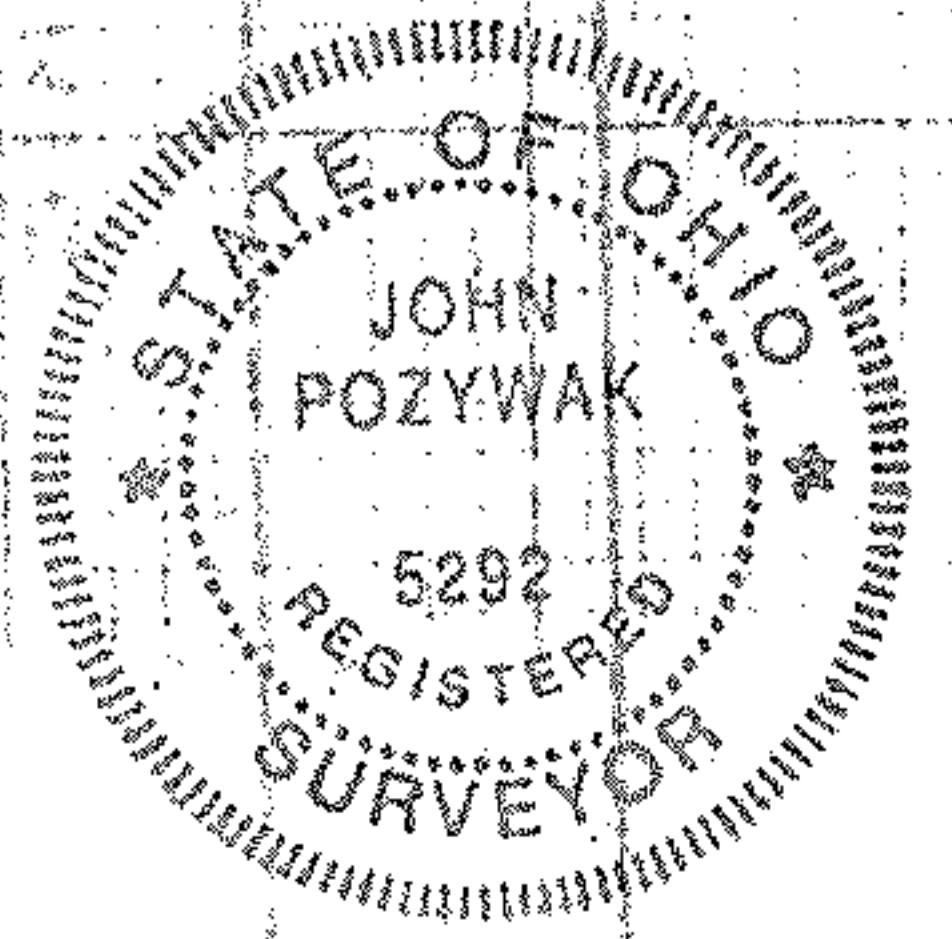

06-24-038-101-026 + NW 029

60-42