



11 00 6 2

GRISWOLD ROAD 60' R/W

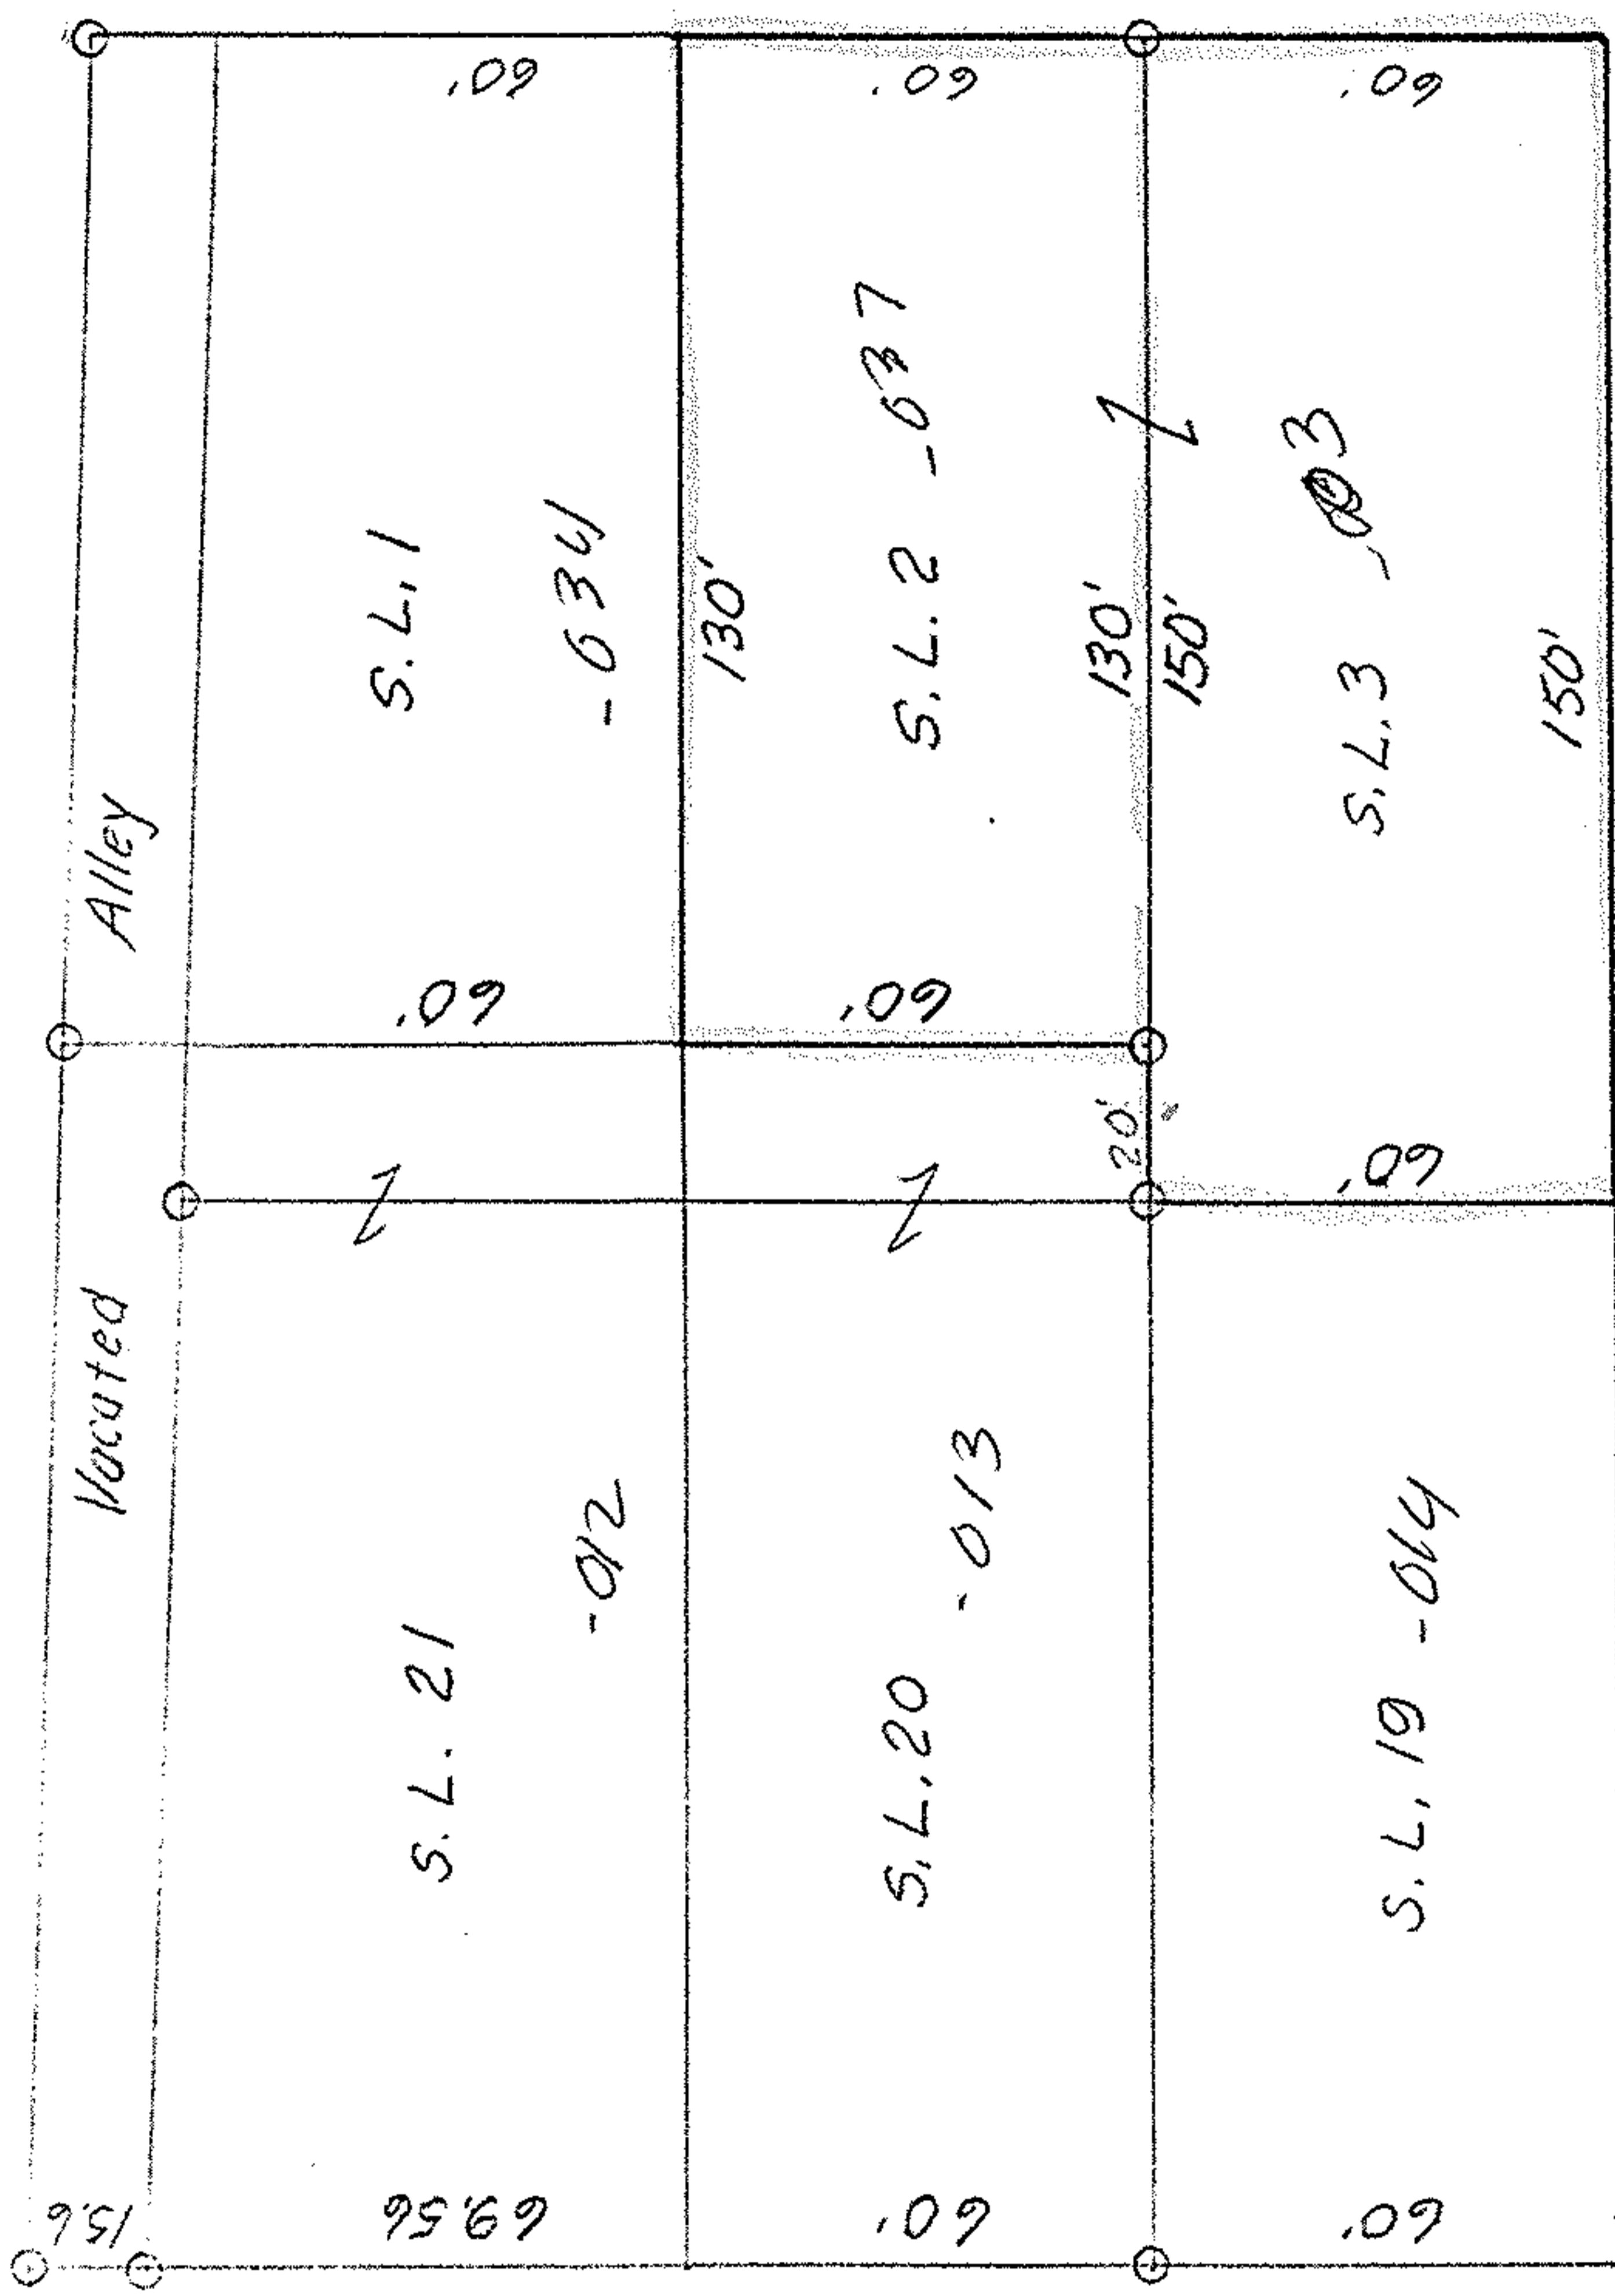

06-24-038-102-013, 014, 034, 037, 003

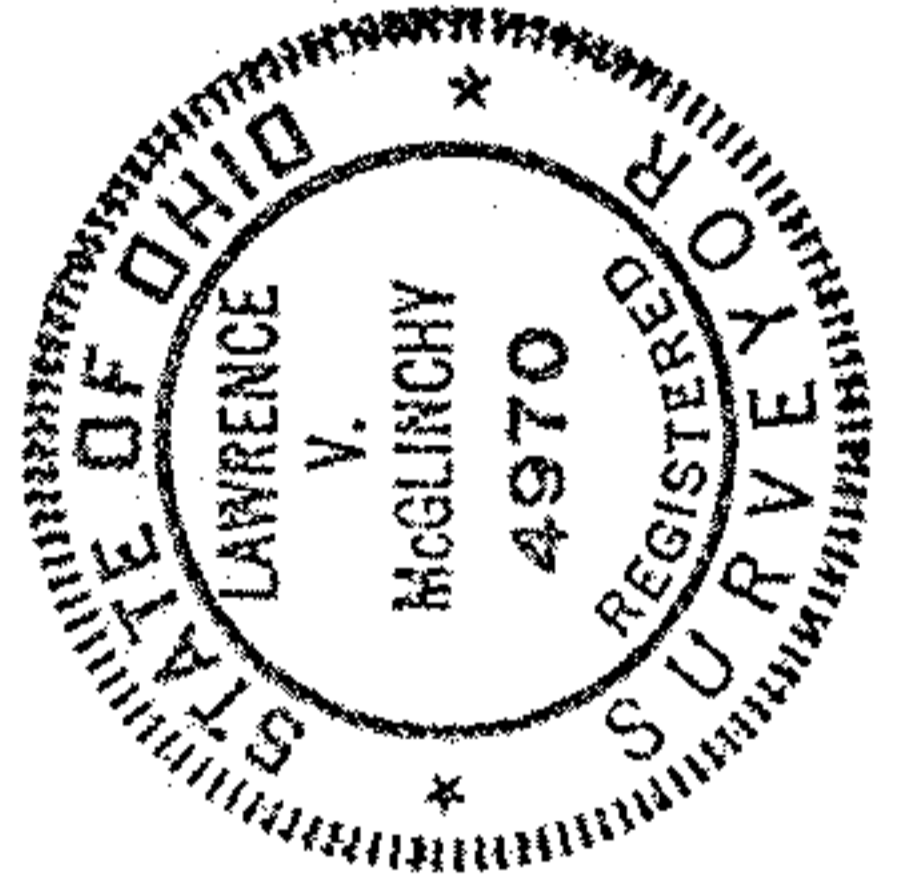

All Sublots are in  
 Elyria Heights Allotment  
 Plat Volume 6, Page 48

McGLINCHY & ASSOCIATES  
 Professional Engineer & Surveyor  
 Amherst, Ohio  
 Job No 827166

19075

PROVED  
 RAIN CO.  
 AP DEPT.

DATE 8-6-90

PAGE 6-42

BY CAROLYN  
 FRANCIS

VOID  
 AFTER # 19075

LAWRENCE COURT 50' R/W