



GRISWOLD ROAD 60' R/W

LAWRENCE COURT 50' R/W

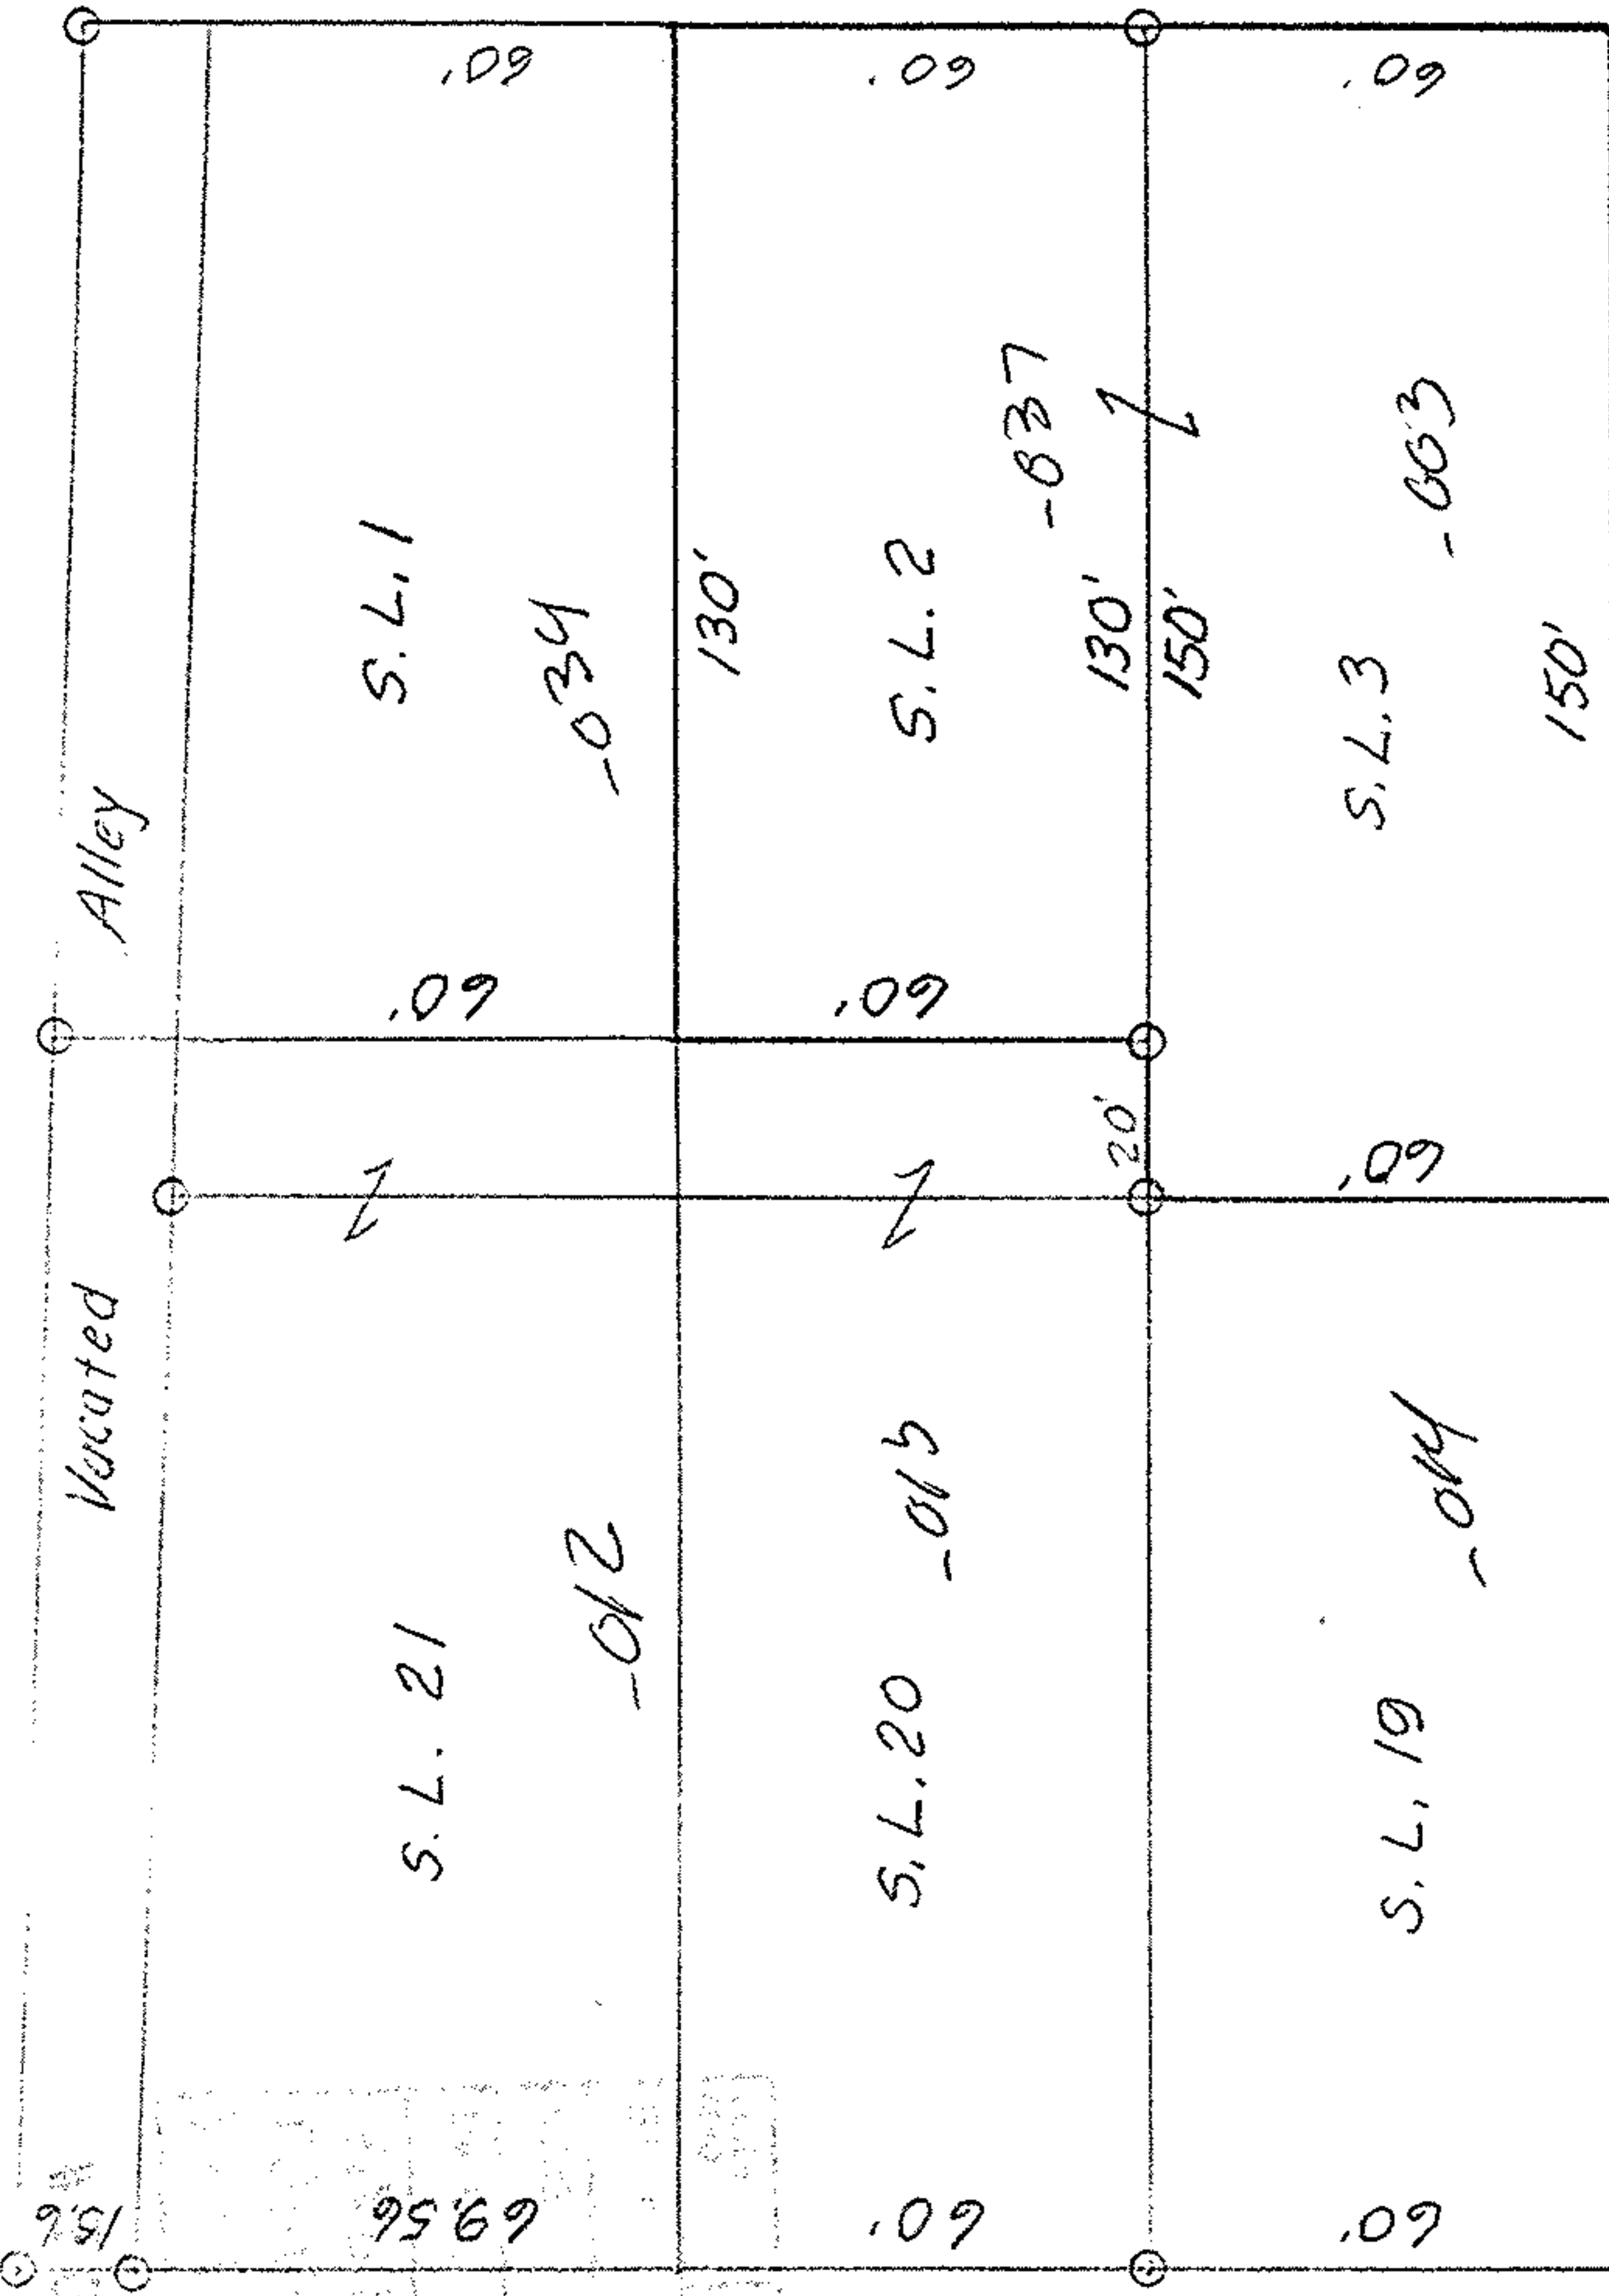

06-24-038-102-012,013,014,034,037,003

All Sublots are in Elyria Heights Allotment Plat Volume 6, Page 48

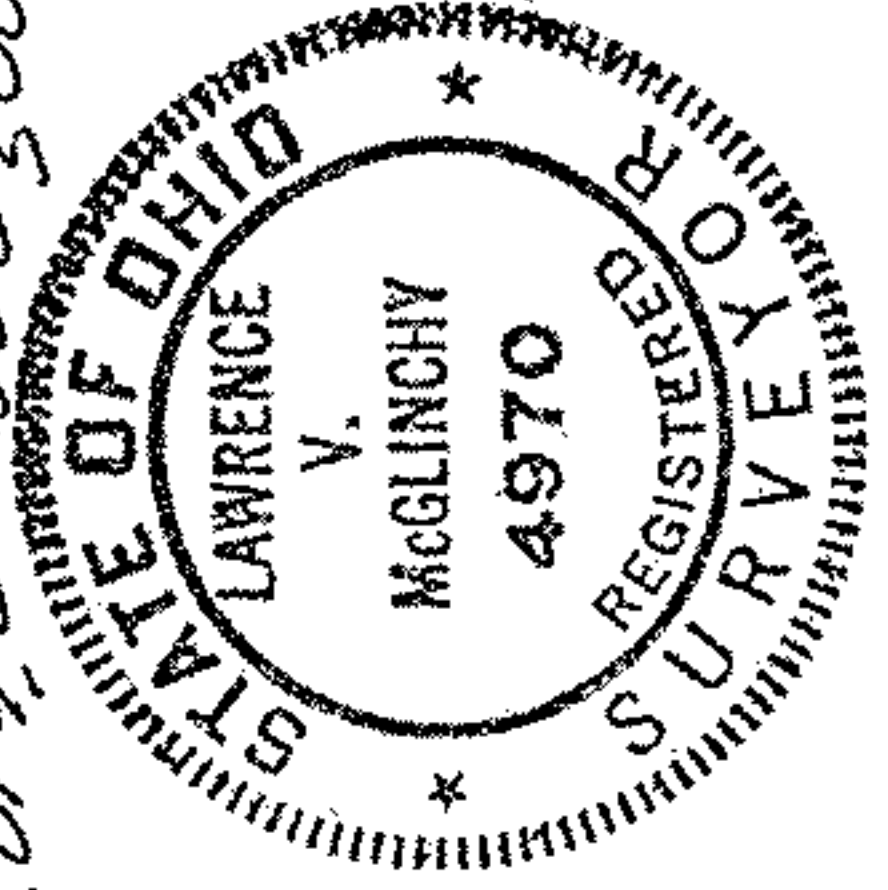

PLAT MAP
Parcel includes all of Sublot No. 3 and Northerly 130' of Sublot No 2

MCGLINCHY & ASSOCIATES
Professional Engineer & Surveyor

Amherst, Ohio

Job No 827166 July 30, 1990