



KLEINOEDER-SCHMIDT and ASSOCIATES

ENGINEERS — SURVEYORS — CONSULTANTS IN LAND PLANNING

ELYRIA - NORWALK - MEDINA

OHIO

SURVEY

Sublot(s) 27

Subd'n MANOR-JAY SUBDIVISION


P.V. 15 P. 31

Township ELYRIA Tract WEST OF BLACK RIVER

Orig. Lot(s) 45 Sec. 27

County of LORAIN State of Ohio

Corporation _____

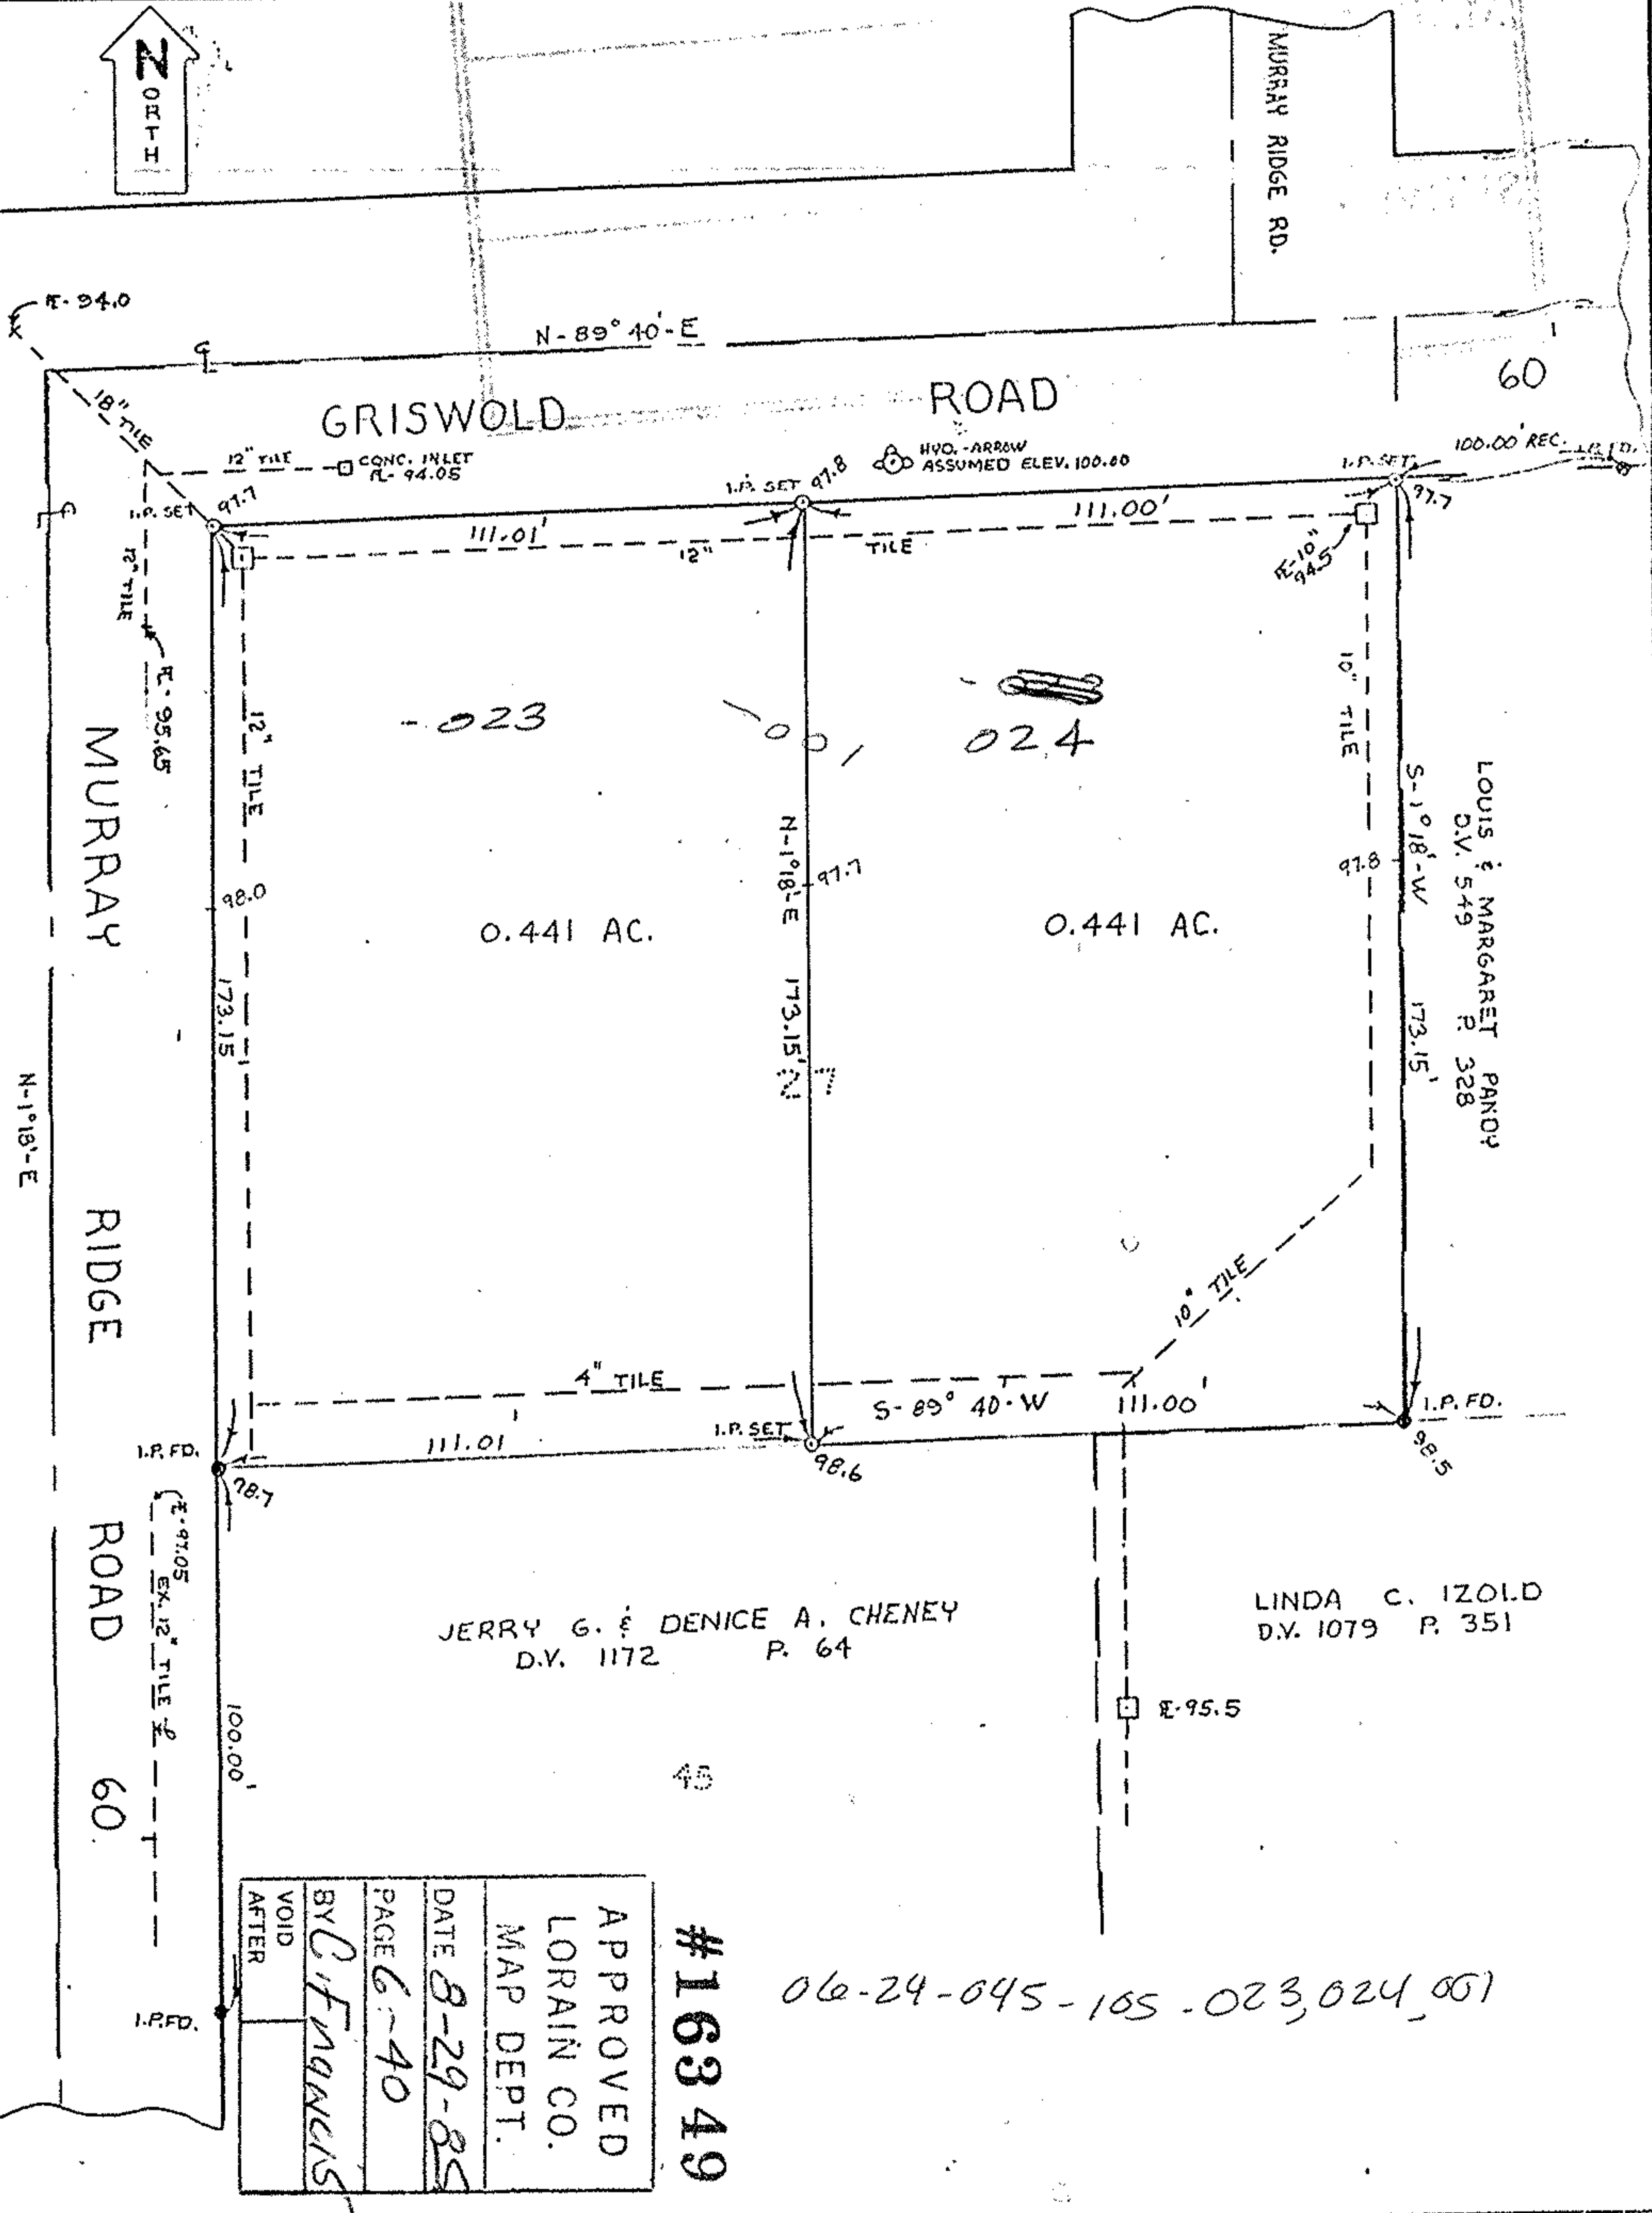

APPROVED	#16349 06-24-045-105-023,024,001
LORAIN CO.	
MAP DEPT.	
DATE <u>8-29-85</u>	
PAGE <u>6-40</u>	
BY <u>C. Francis</u>	
VOID	
AFTER	

Prepared for: JOHN J. ENGEL
 7162 N. MURRAY RIDGE ROAD
 ELYRIA OHIO 44035

Scale: 1" = 40' Date: 1-10-80 Dr. by: K.V.S. Job No 80-03