


~~06-24-105-05~~ 06-24-45-105-050,048

06-24-045-103-

#19190

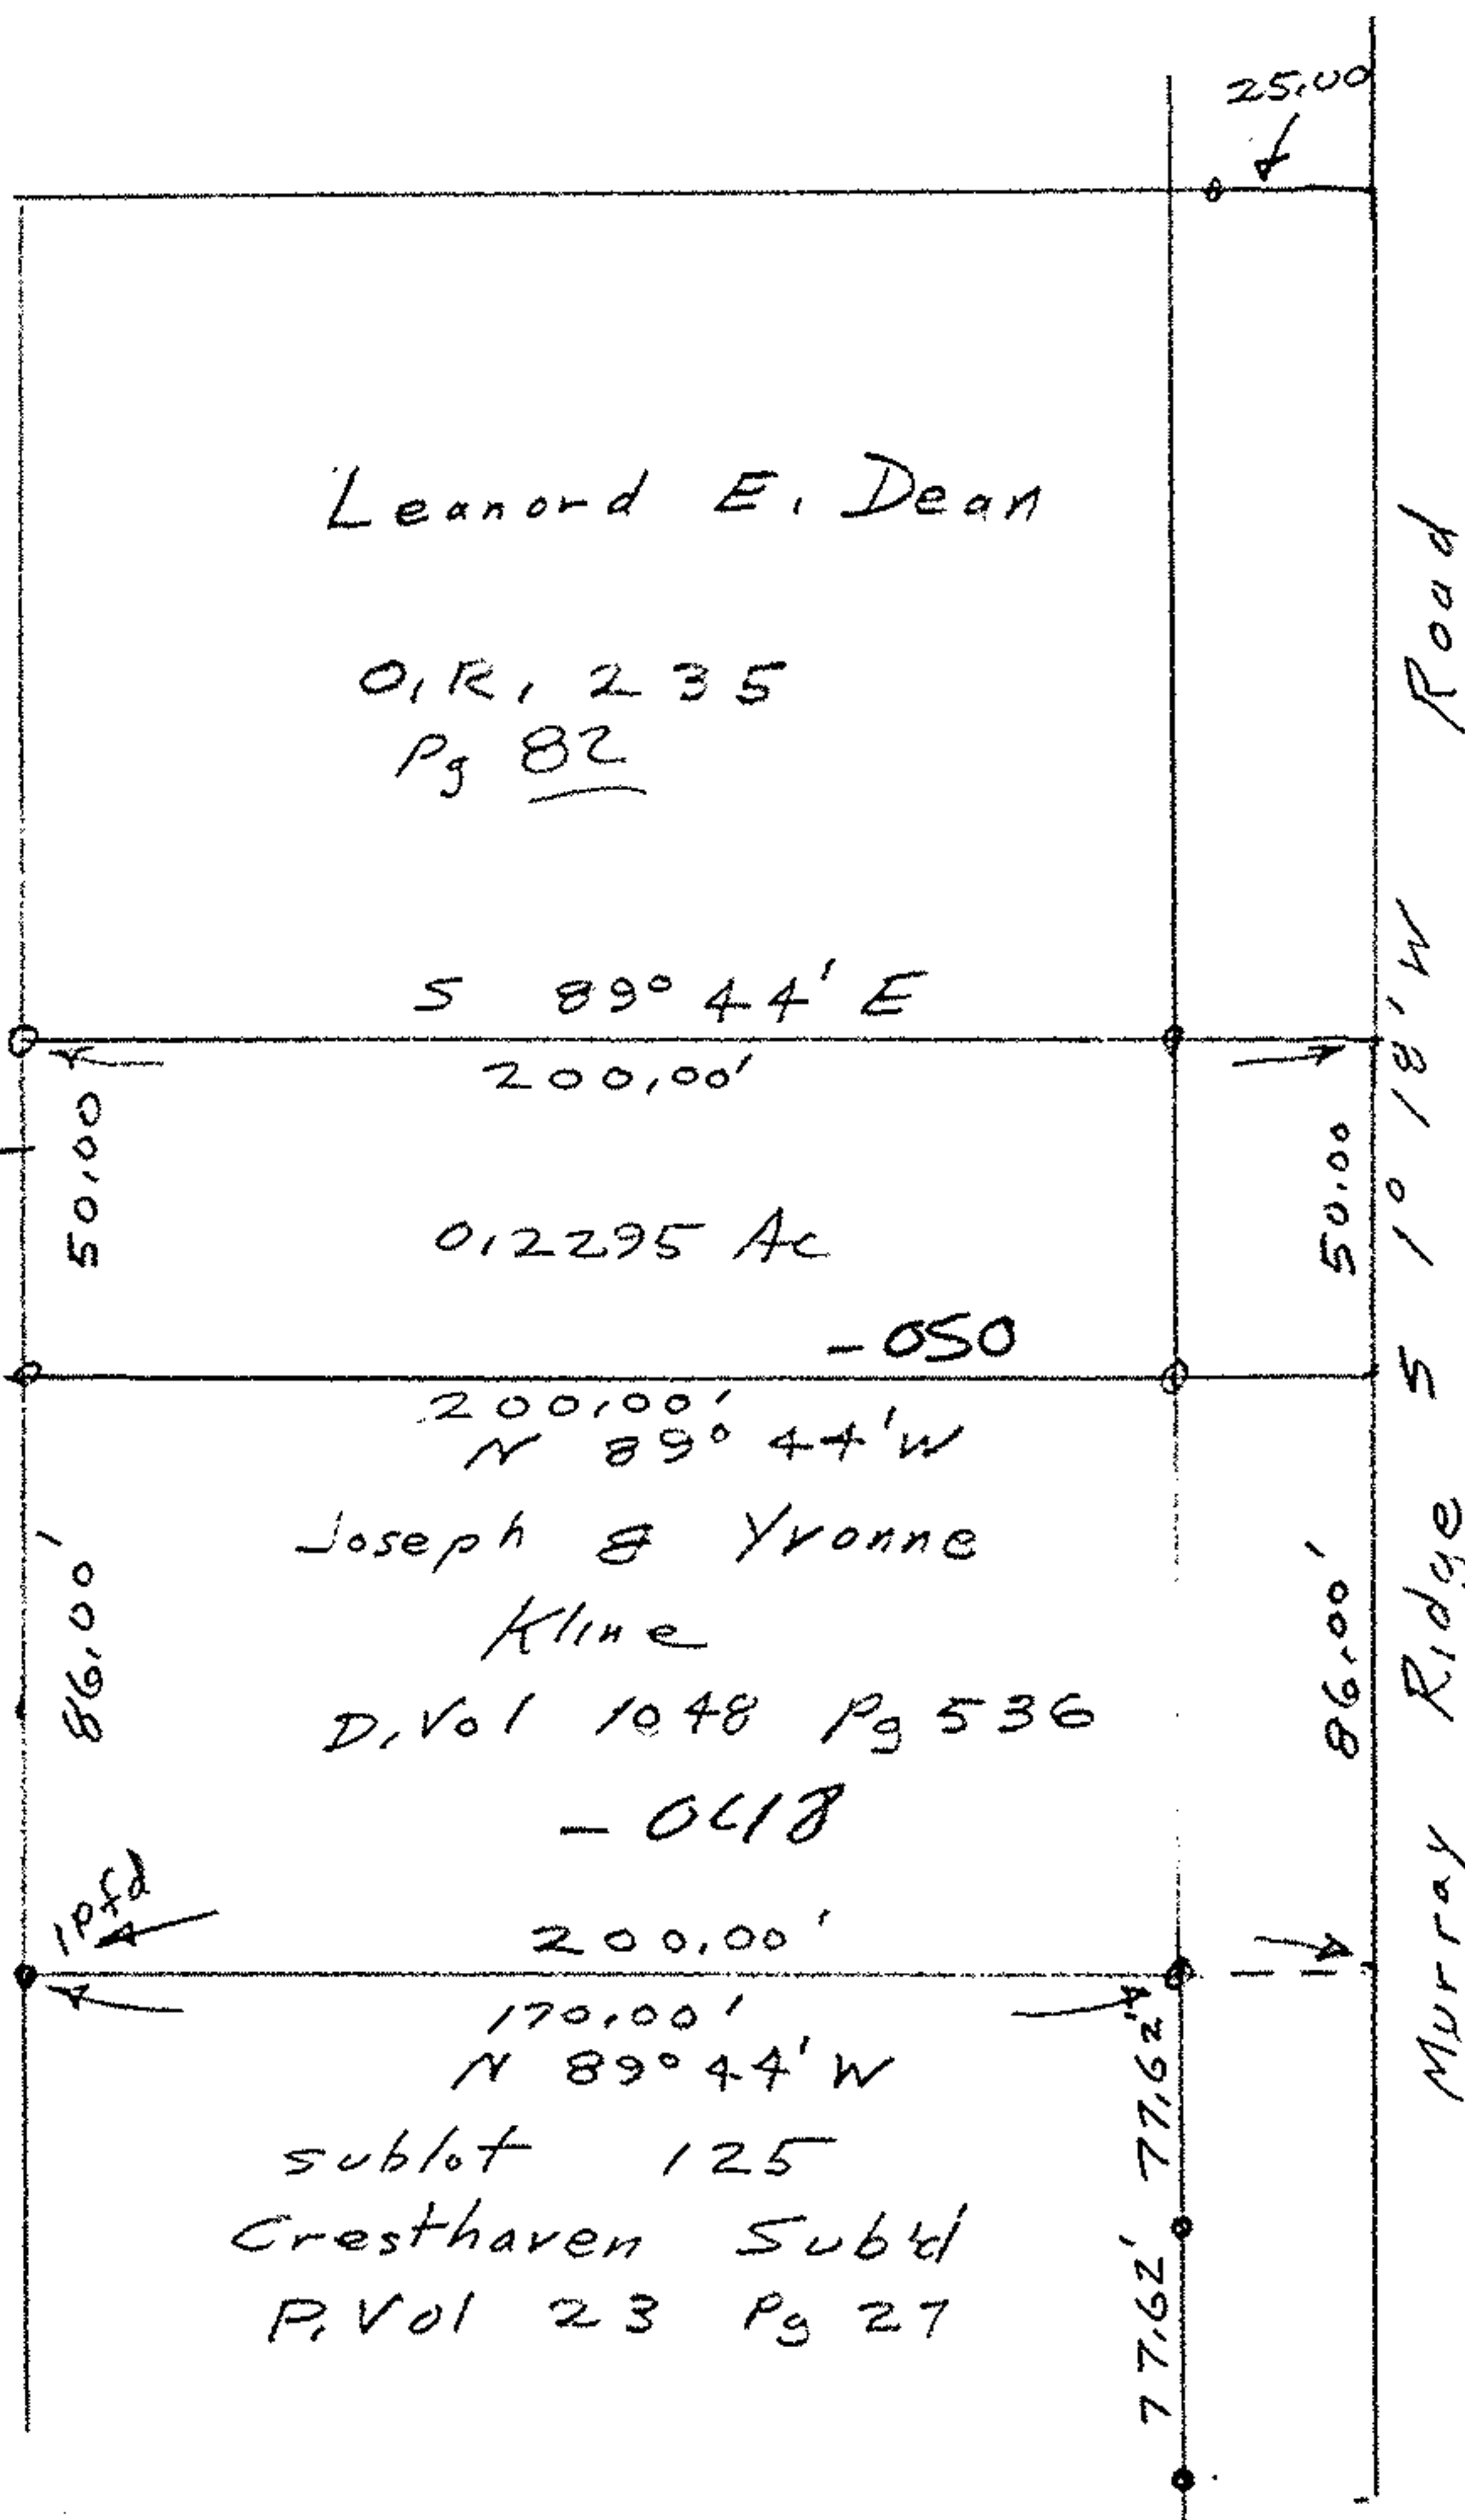


#19190

APPROVED LORAIN CO. MAP DEPT.
DATE 10-25-90
PAGE 6-39
BY CAROLYN FRANCIS
VOID AFTER # 19190

- Iron pins set
  - Iron pipes fd
- John Poznywak  
Reg Surveyor  
5292

Survey of Parcel Split  
Part of Original Lot 45  
West of Black River  
Elyria Township  
Lorain County Ohio  
Scale 1"=50' Sept 30, 1990

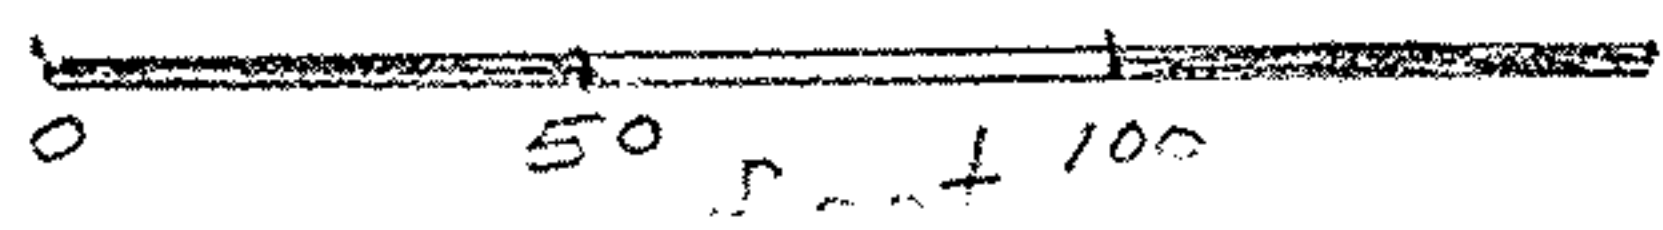

6-39