



LAUNDON . SIMON . CAHL & ASSOC. INC.
CONSULTING ENGINEERS & SURVEYORS
219 COURT ST. ELYRIA, OHIO 44035

SURVEY FOR:


BOYD CAMERON

0499


Orig. Lot 163	City of ELYRIA	Date OCT. 9, 1987 Scale 1"=40'
Orig. Sec	Village of	Dwn. by R.G.S. Chkd. by C.J.
Tract EAST OF RIVER	County of LORAIN	Job No: 87-1656 F.B. -
Township of ELYRIA	State of OHIO	Printed MAY 24

06-25-163-000-
#18974

6-67

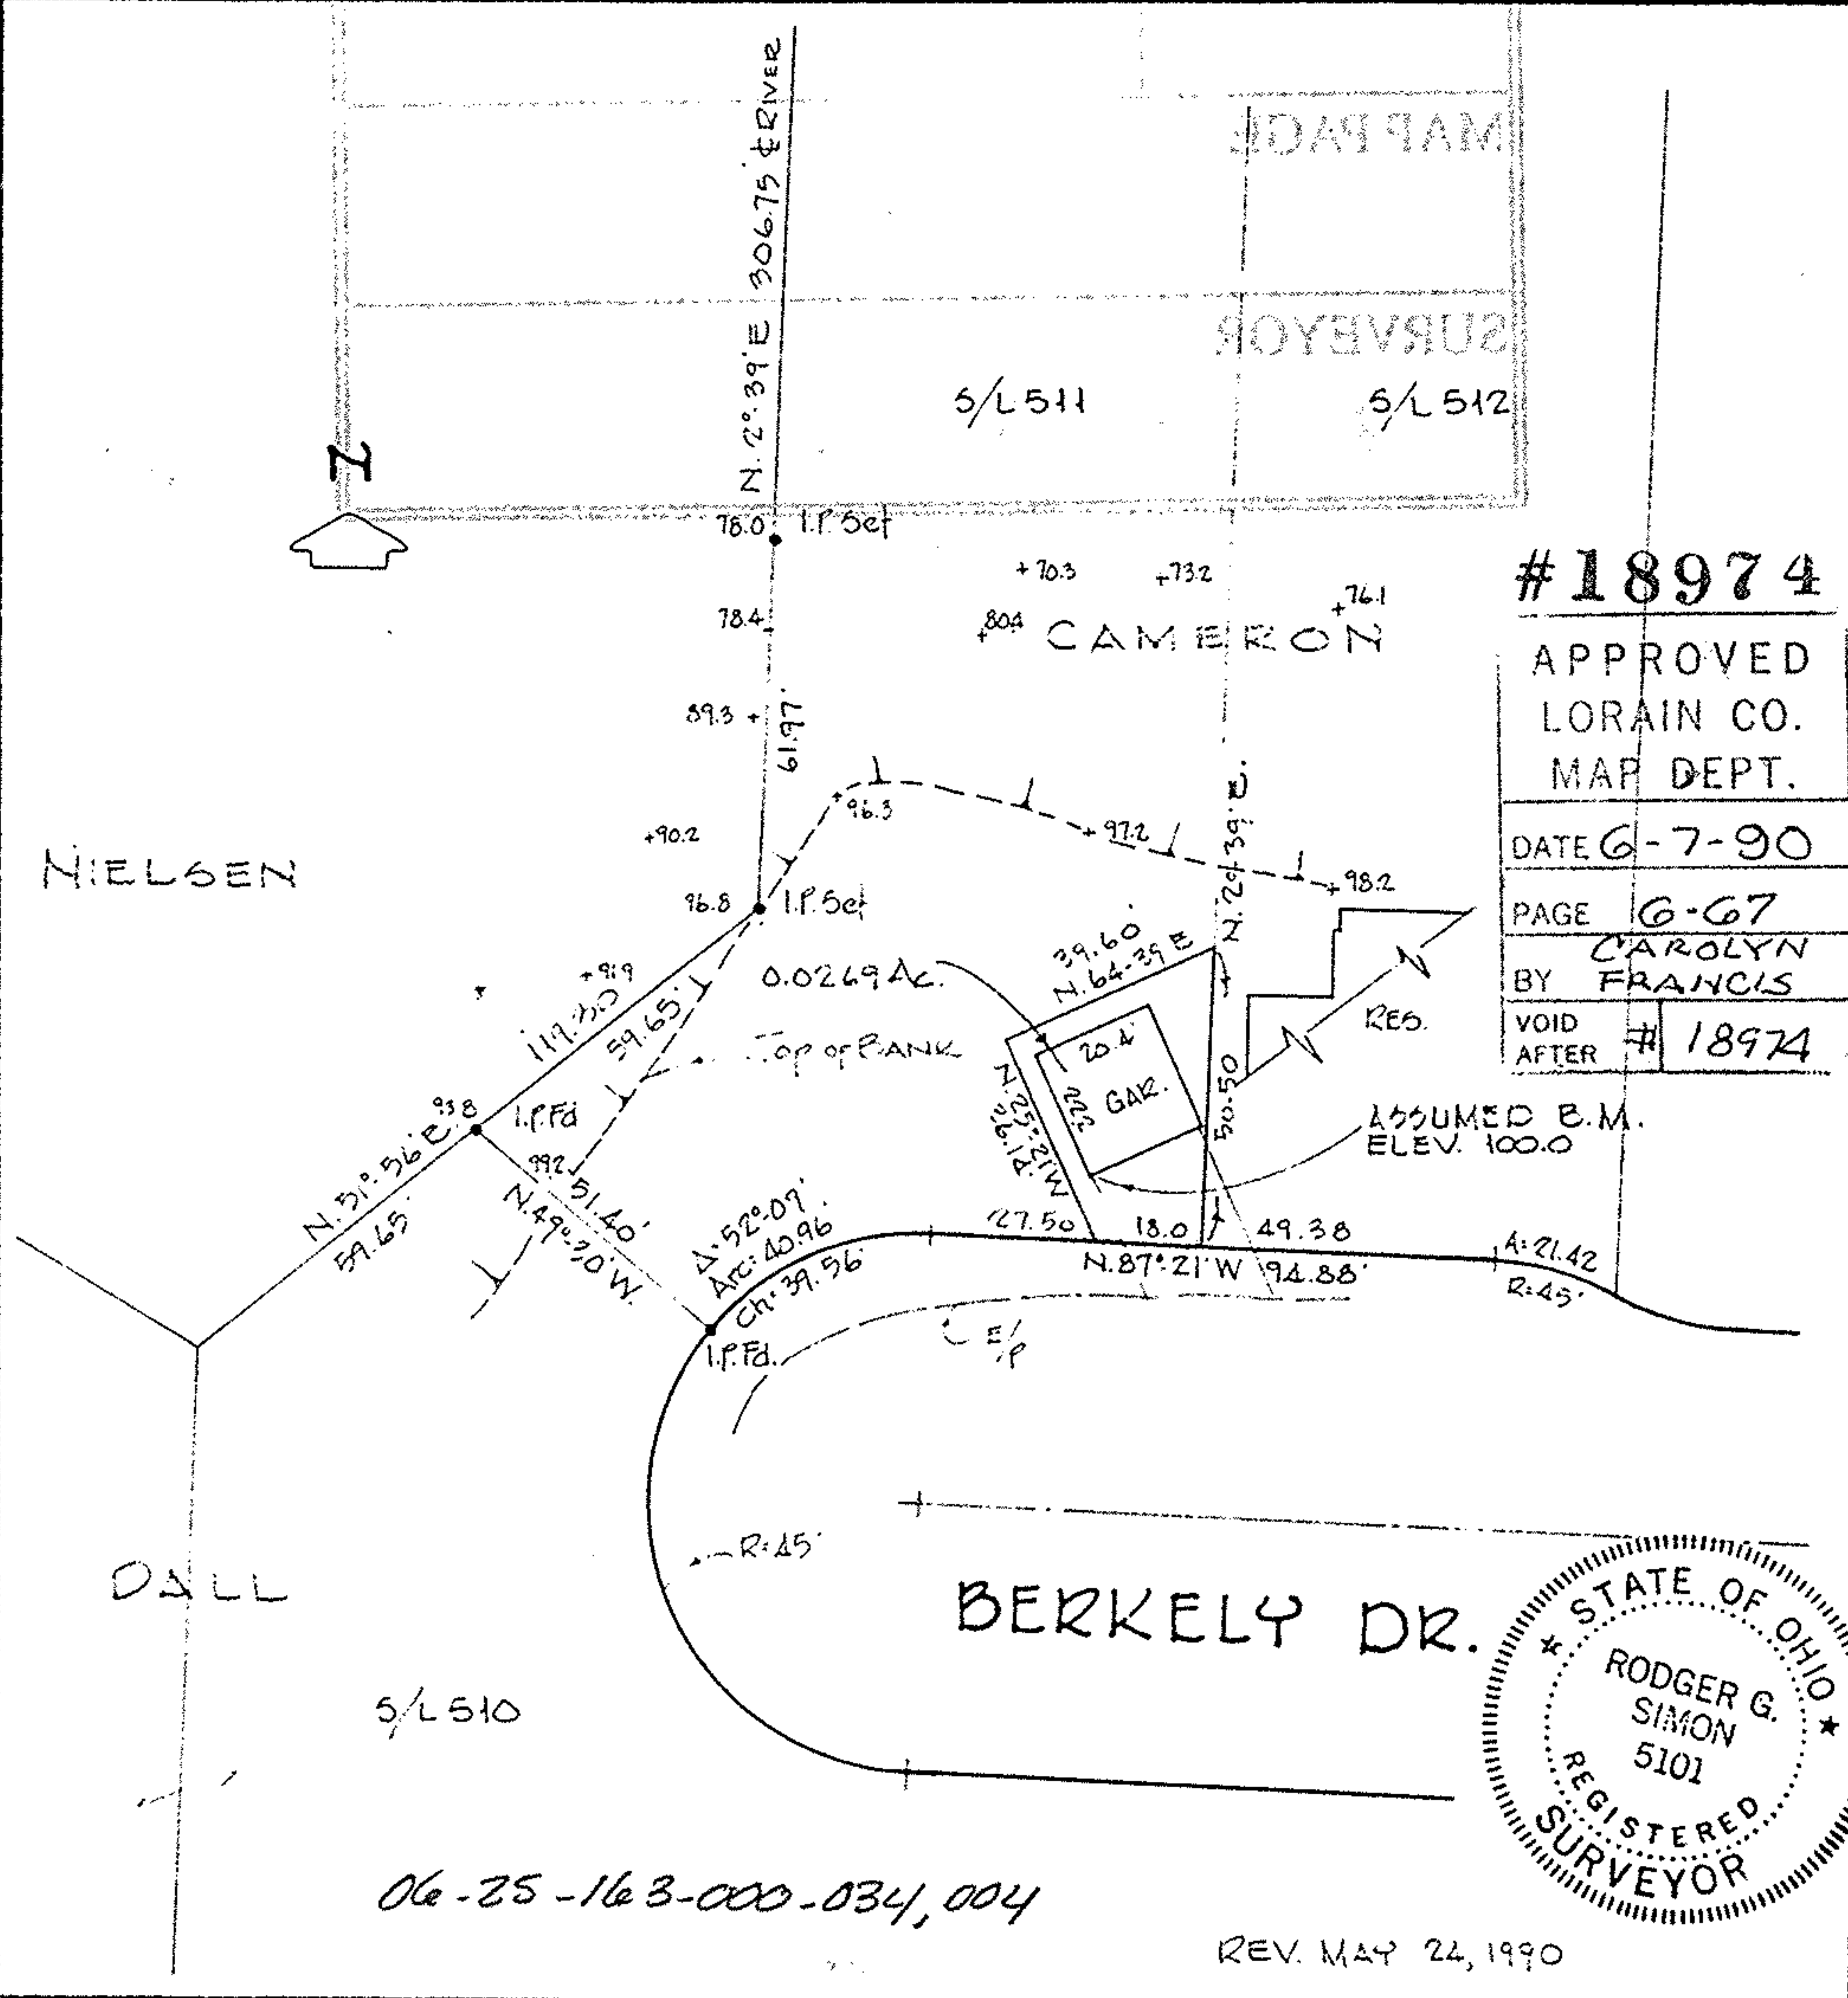

#18974
APPROVED
LORAIN CO.
MAP DEPT.
DATE 6-7-90
PAGE 6-67
BY CAROLYN
FRANCIS
VOID AFTER #18974

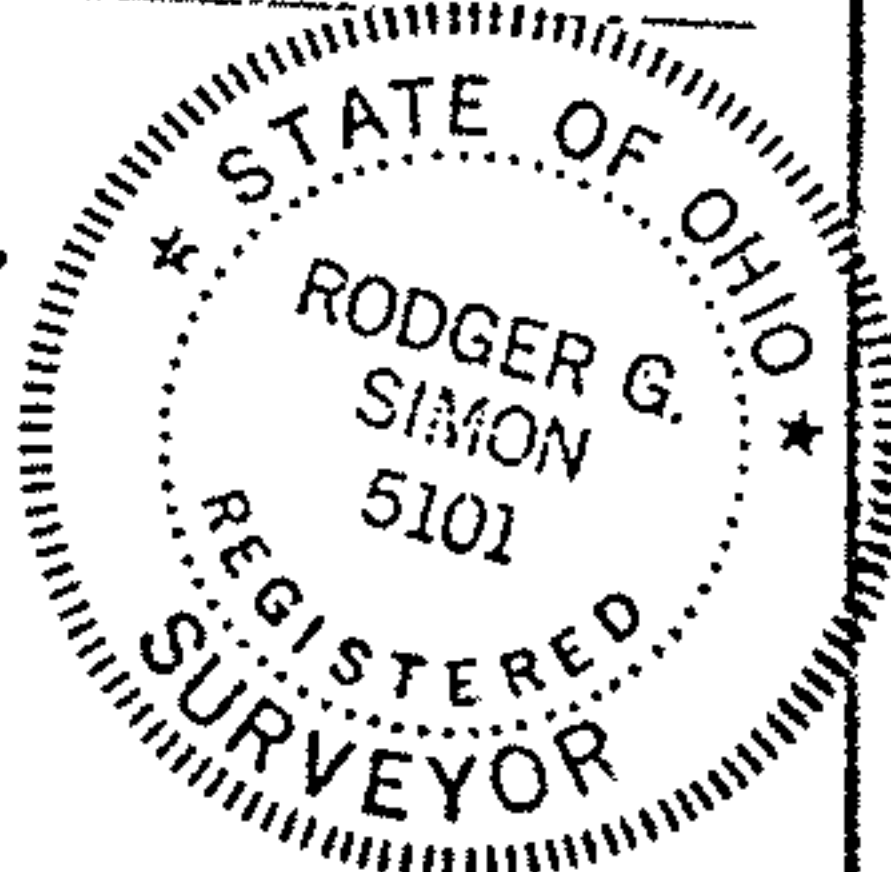

06-25-163-000-034,004

REV. MAY 24, 1990