


05-00-016-101

5-00-016-A

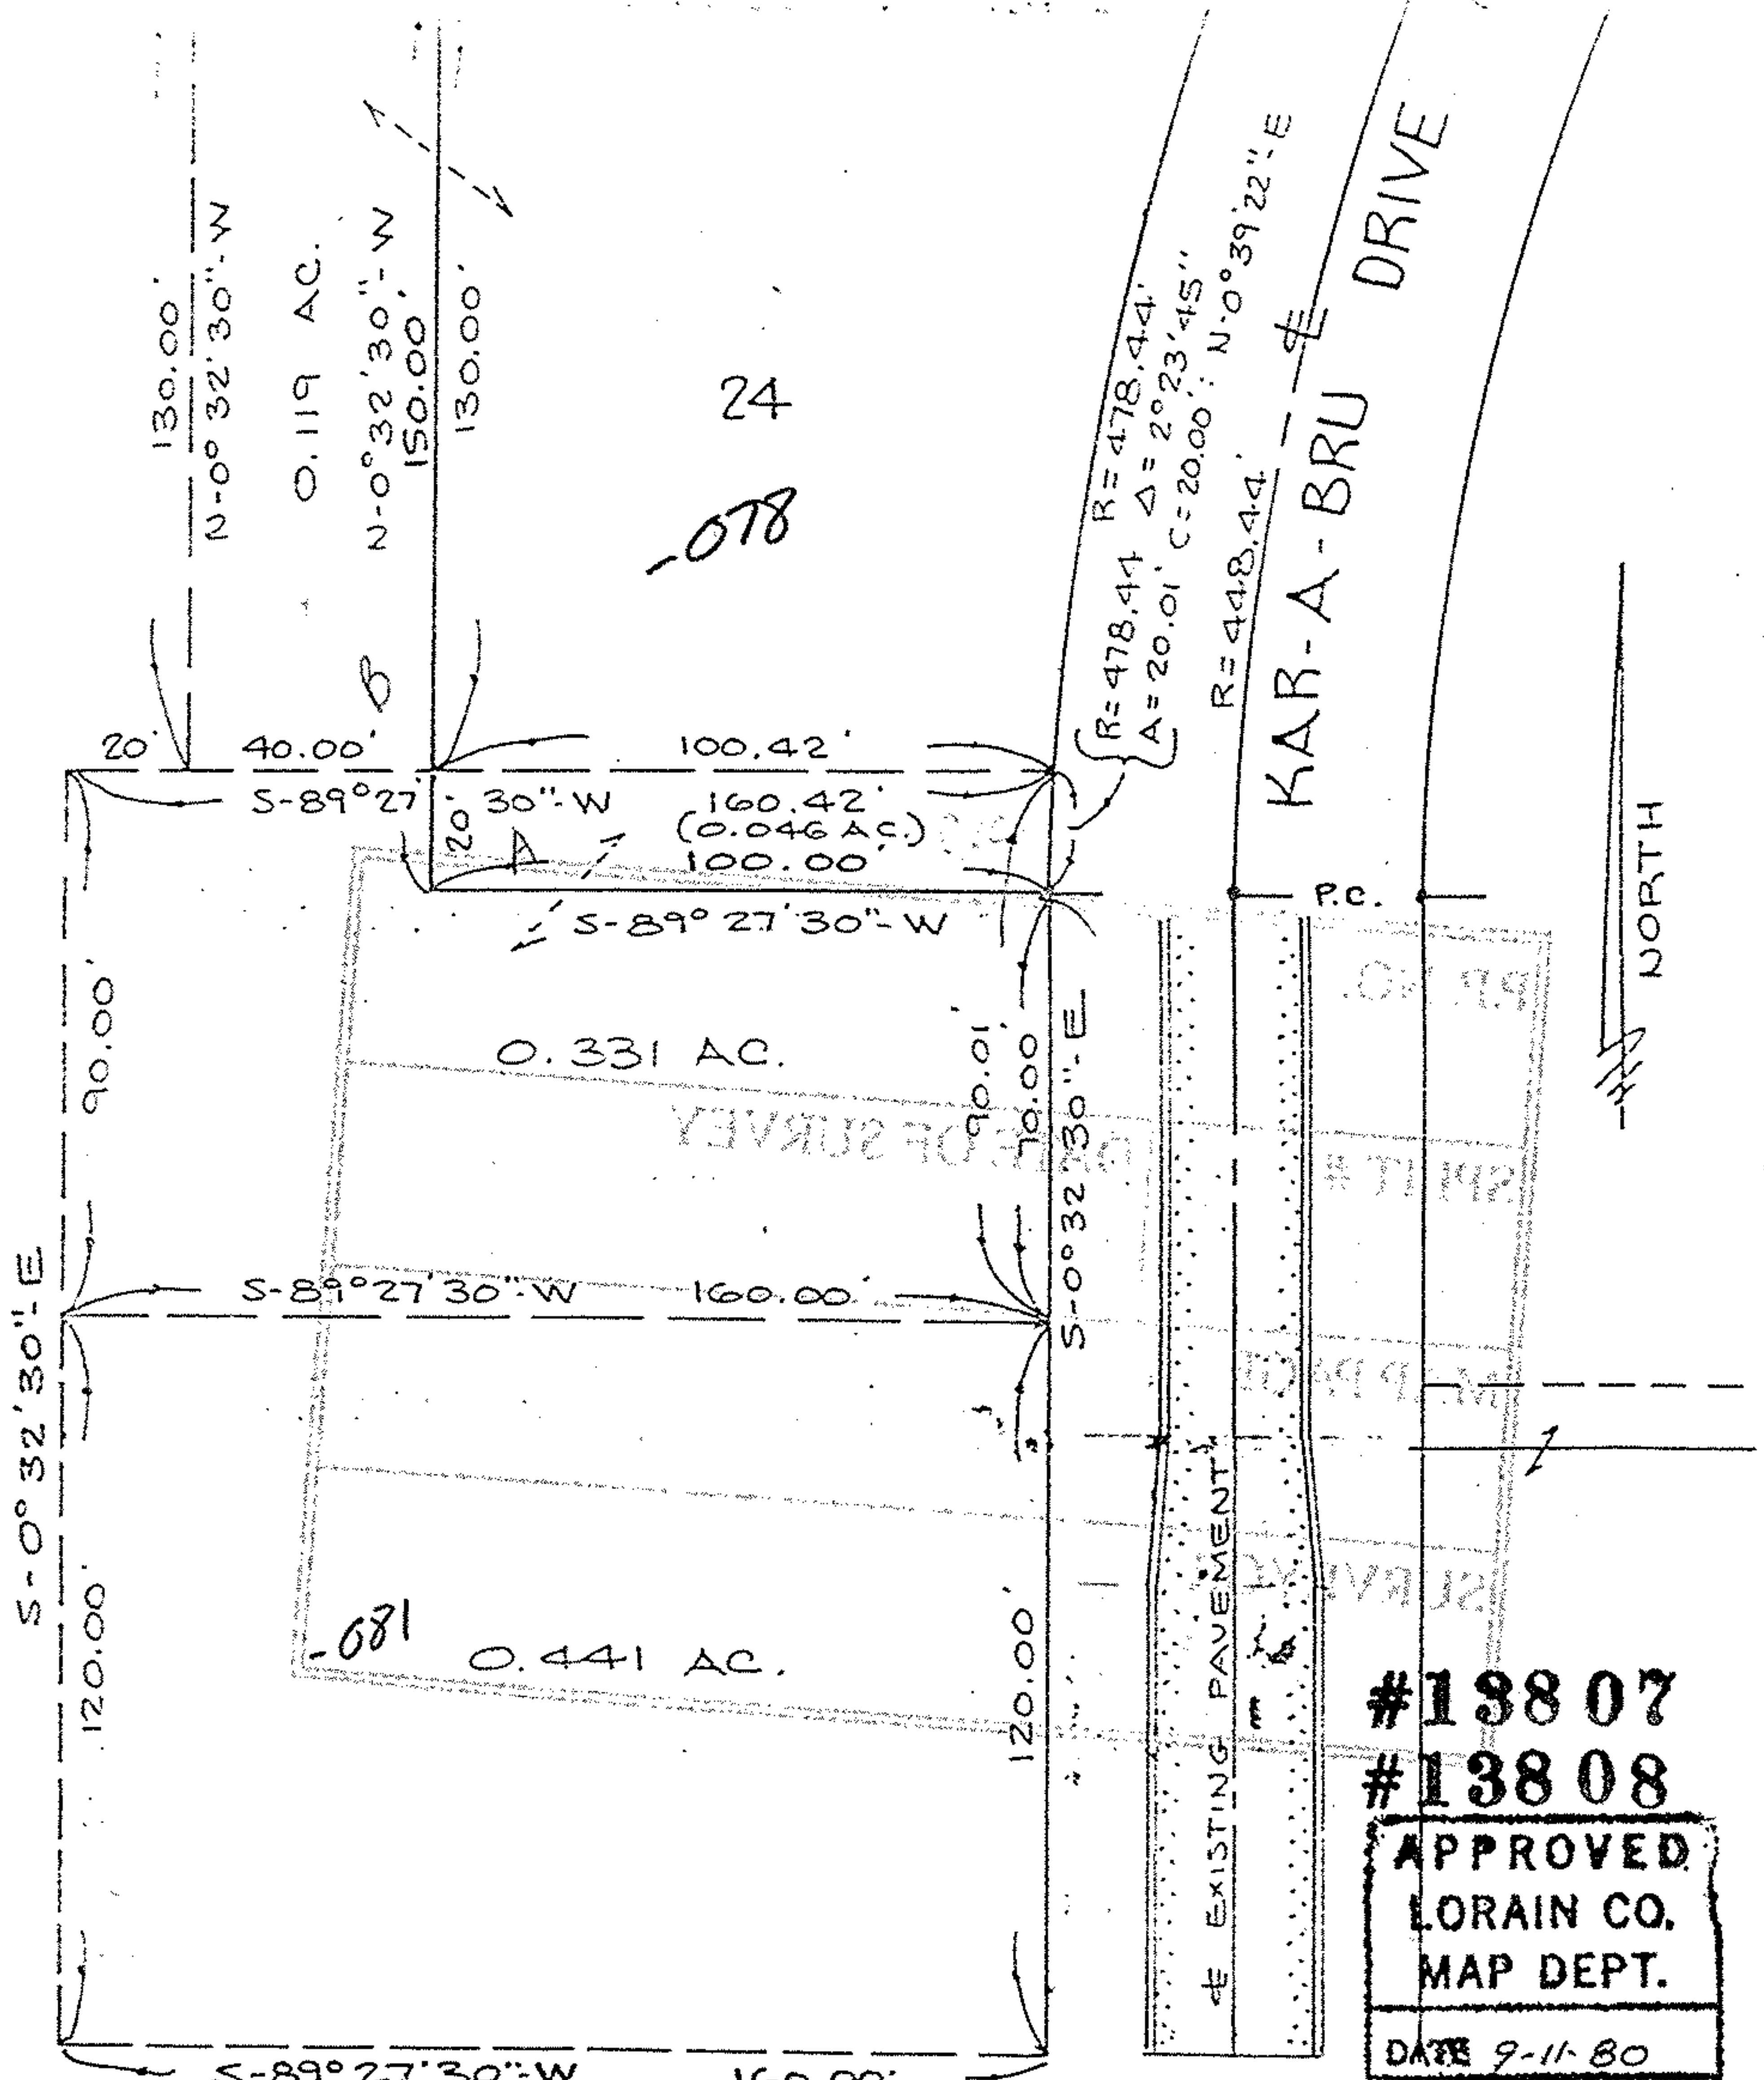

05-00-016-101-078,081

#13807
 #13808
 APPROVED
 LORAIN CO.
 MAP DEPT.

DATE 9-11-80
 PAGE 5-00-016A & B
 BY J. Collett
 VOID AFTER

5-00-016-101-078

Prepared for: CHARLES ABRAHAM

Scale: 1" = 40'

Date: FEB. 6, 1980 REV. MAY 6, 1980

REV. 5-10-80