
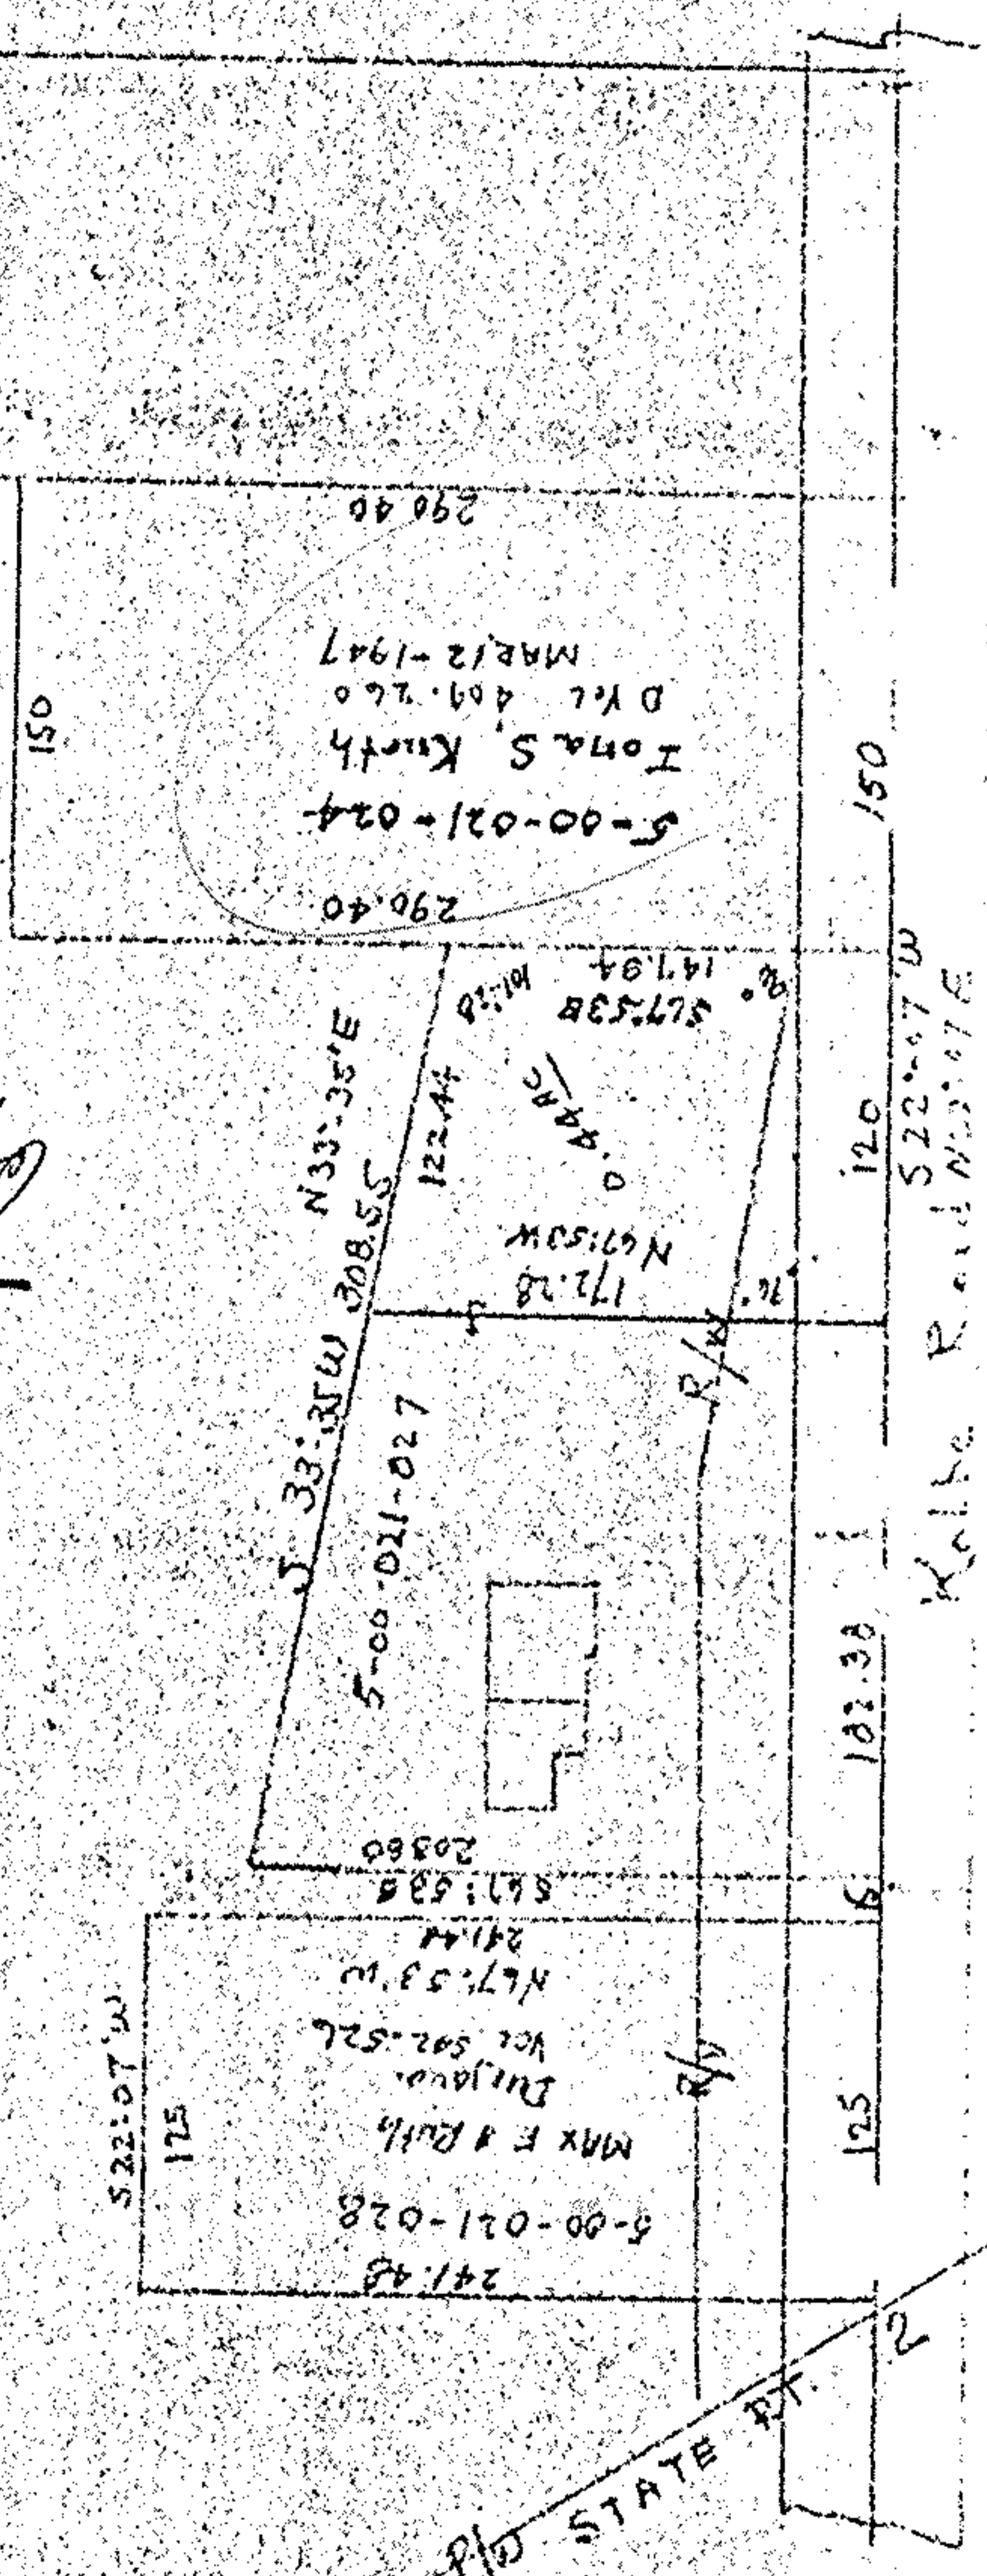


Map of Part of O.L. 21 Amherst Twp. Now City of Amherst Lorain Co., Ohio
Scale 1" = 100'

Jan. 25, 1979

Map from deed record Vol. 510 Page 623

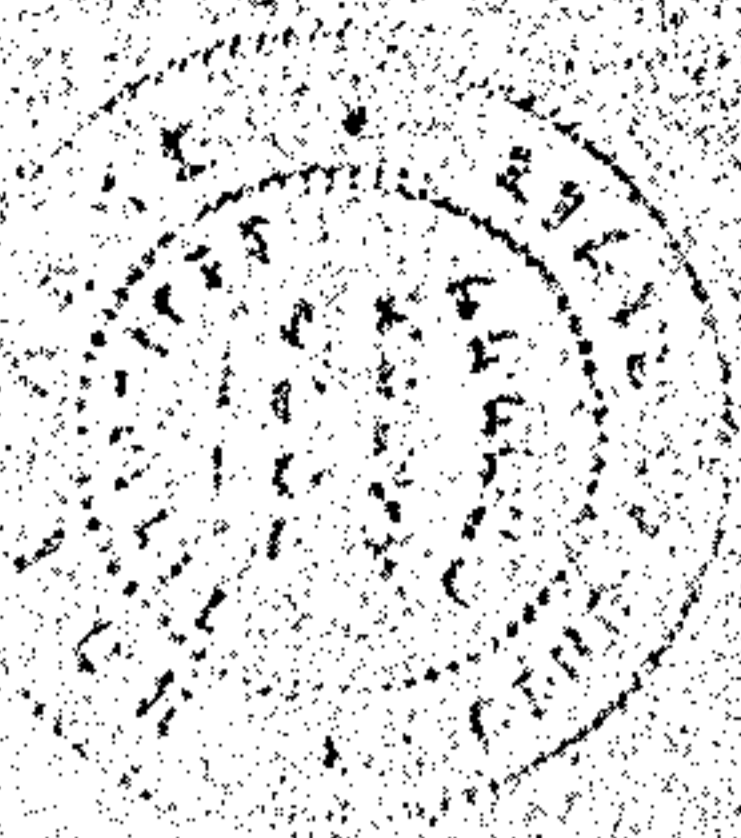

[Signature]
Chairman
Approved
Amherst Planning Commission
Date 3/9/79

120; 05.00.021-120-027; 027
120