

#18476


APPROVED
LORAIN CO.
MAP DEPT.

DATE 6-12-89

PAGE 5-00-023 A

BY CAROL-FRANCIS

VOID AFTER #18476

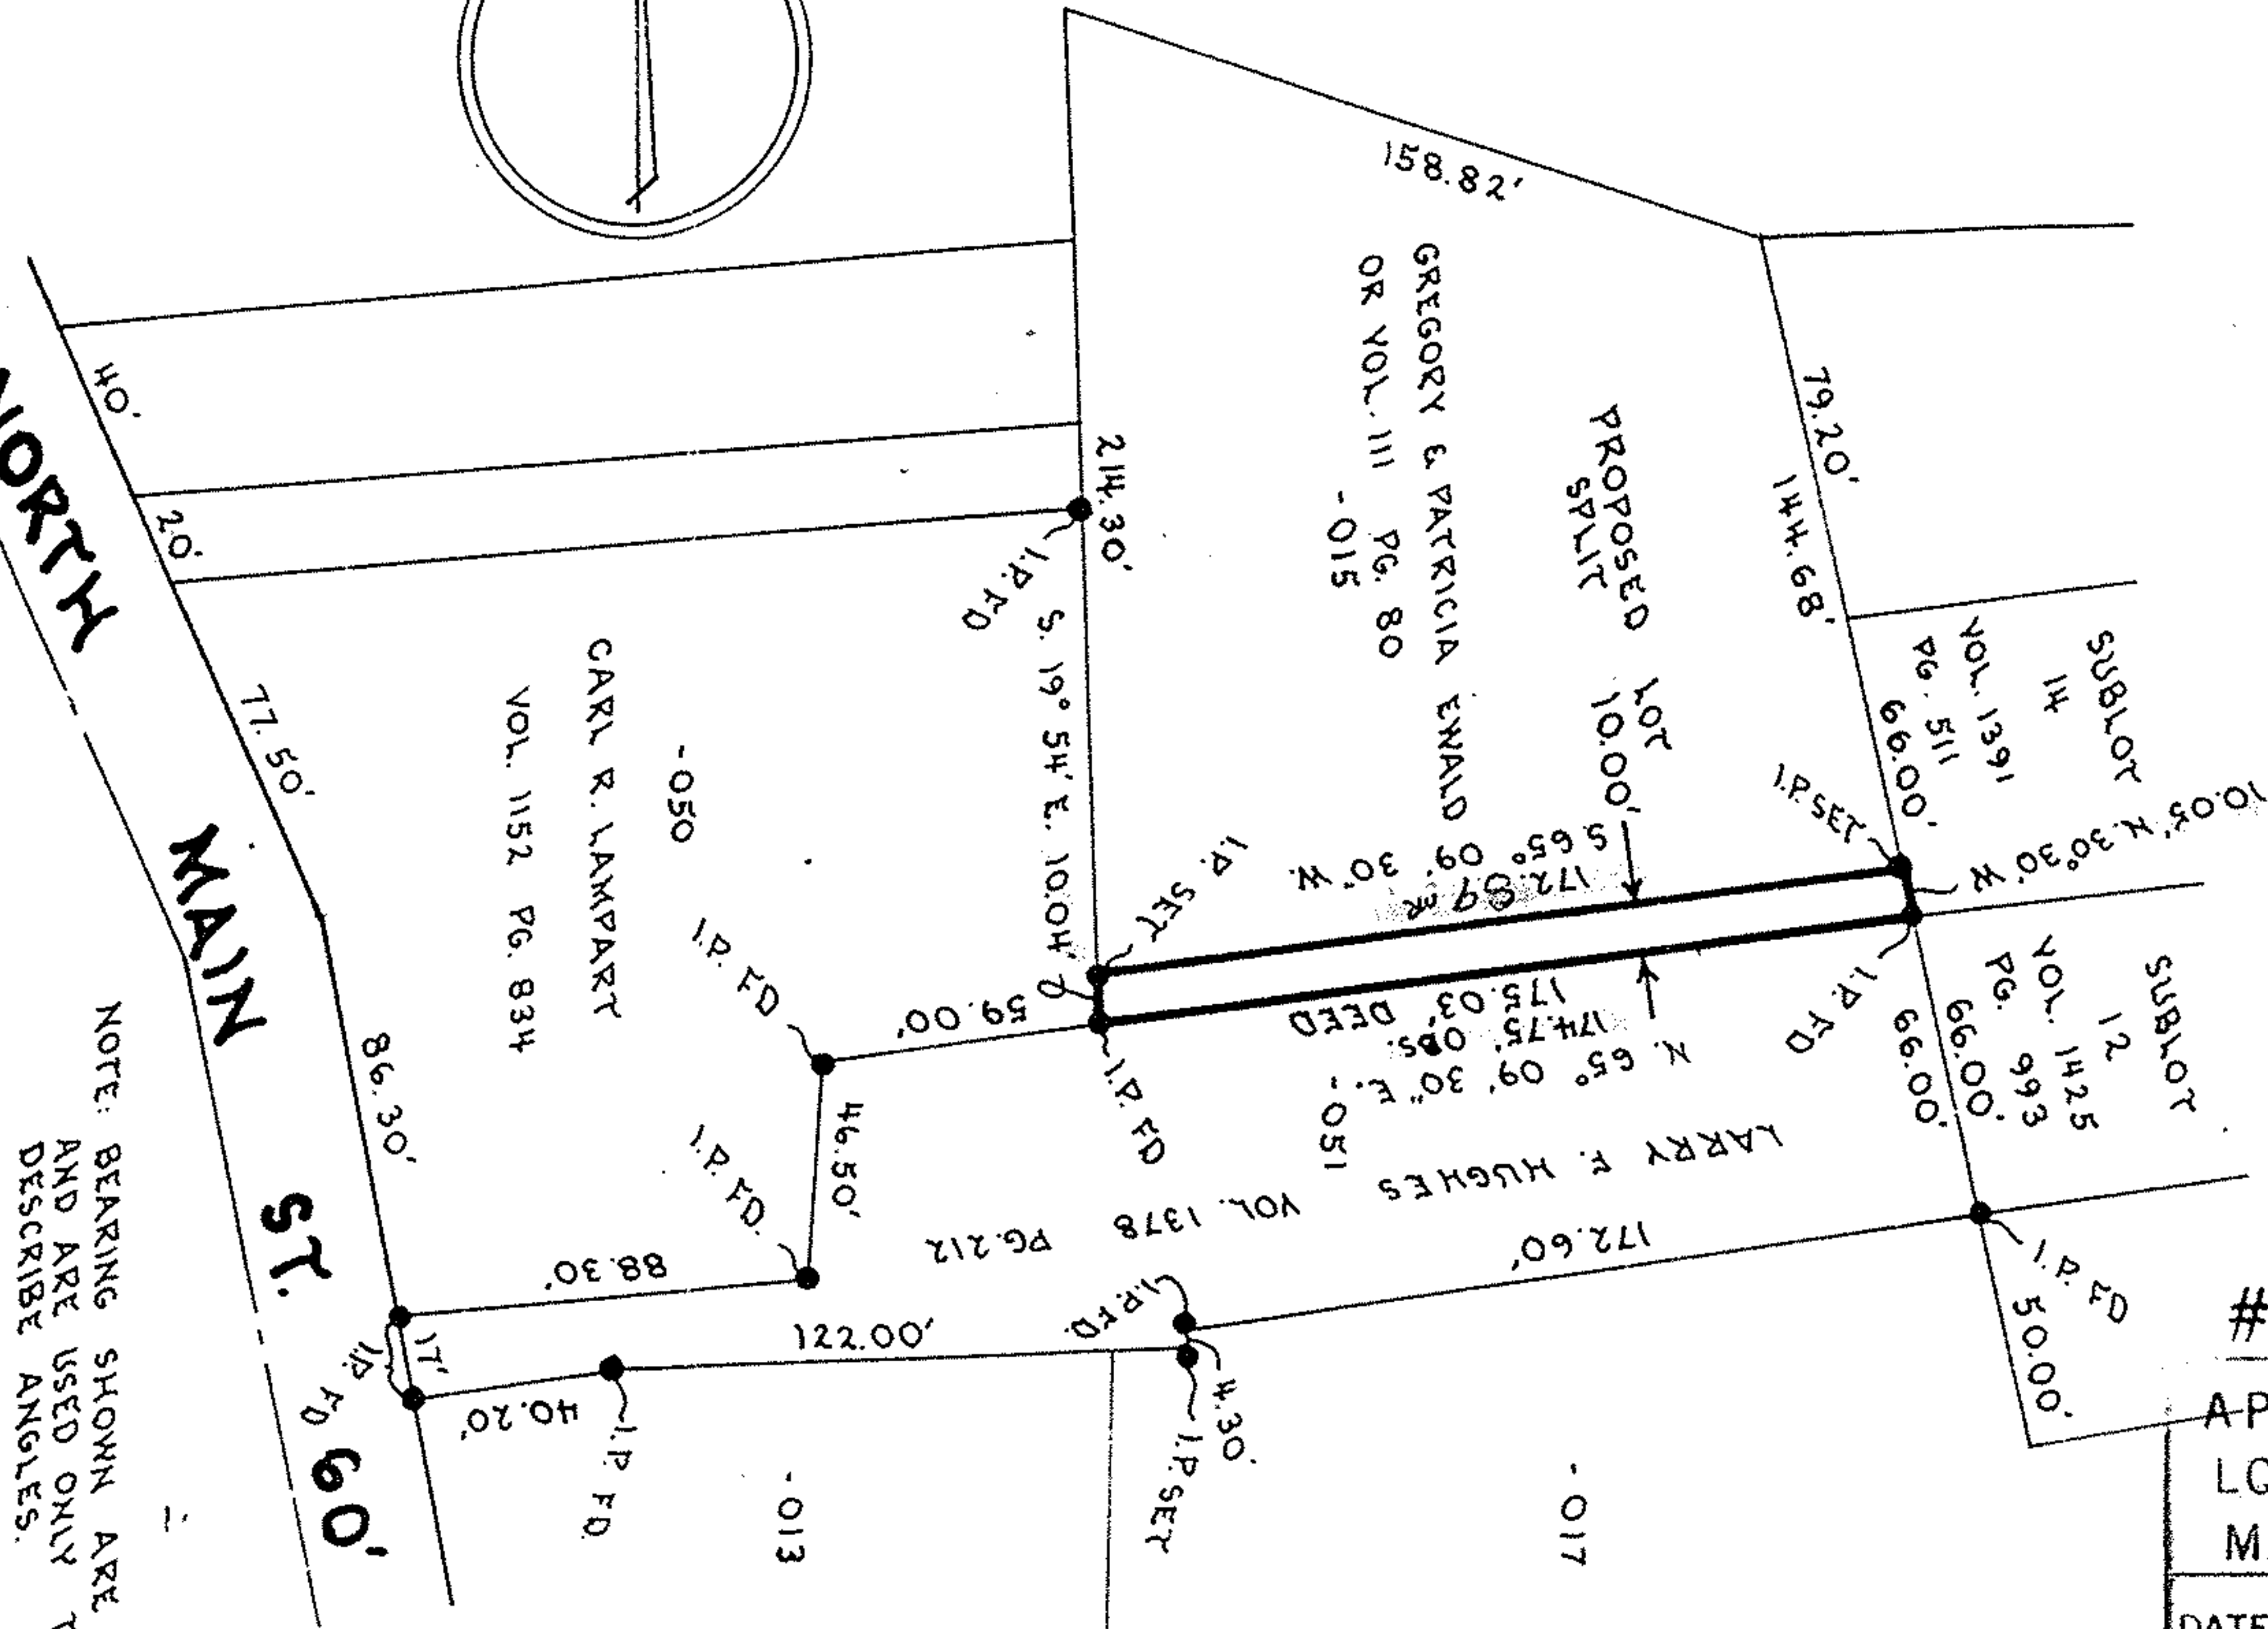

NOTE ONLY COPIES SIGNED WITH RED INK SHALL BE CONSIDERED VALID

Patrick A. McGannon
PATRICK A. MCGANNON PS 7154

05-00-023-110-015-050



NOTE: BEARING SHOWN ARE ASSUMED AND ARE USED ONLY TO DESCRIBE ANGLES.

PROPOSED LOT SPLIT

Prepared For: LARRY AND SANDY HUGHES
225 NORTH MAIN STREET AMHERST, OHIO

05-00-023-110-051, 05-00-023-110-015

Date 16-MAY-1989
Drawn P.A.McG
Scale 1" = 60'

Patrick A. McGannon, Registered
Professional Surveyor
1731 Gettysburg Drive, Lordin, Ohio, Ph (216) 282 2712

