


No 01776

GRAPHIC SCALE 1"=200'

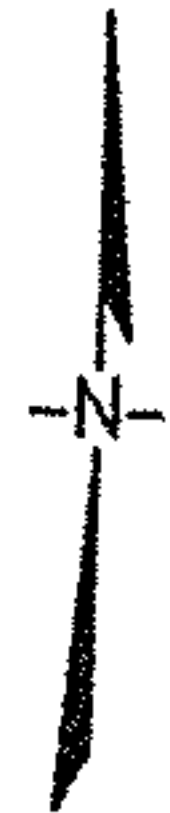


Bearings are to an assumed meridian and used to indicate angles only. Basis of bearings is the centerline bearing for Law Road as shown in Plat Volume 36 page 55.

IPS= Iron Pin Set 5/8"x30" re-bar with cap stamped Carlson
IPF= Iron Pin found as noted.

APPROVED
LORAIN CO.
MAP DEPT.
DATE 10-13-04
PAGE 16-00-068A
BY R. MAINES
APR 04 01776


3/8" re-bar
IPF
fd. & u.

Revised 9-3-04 easement dimensions

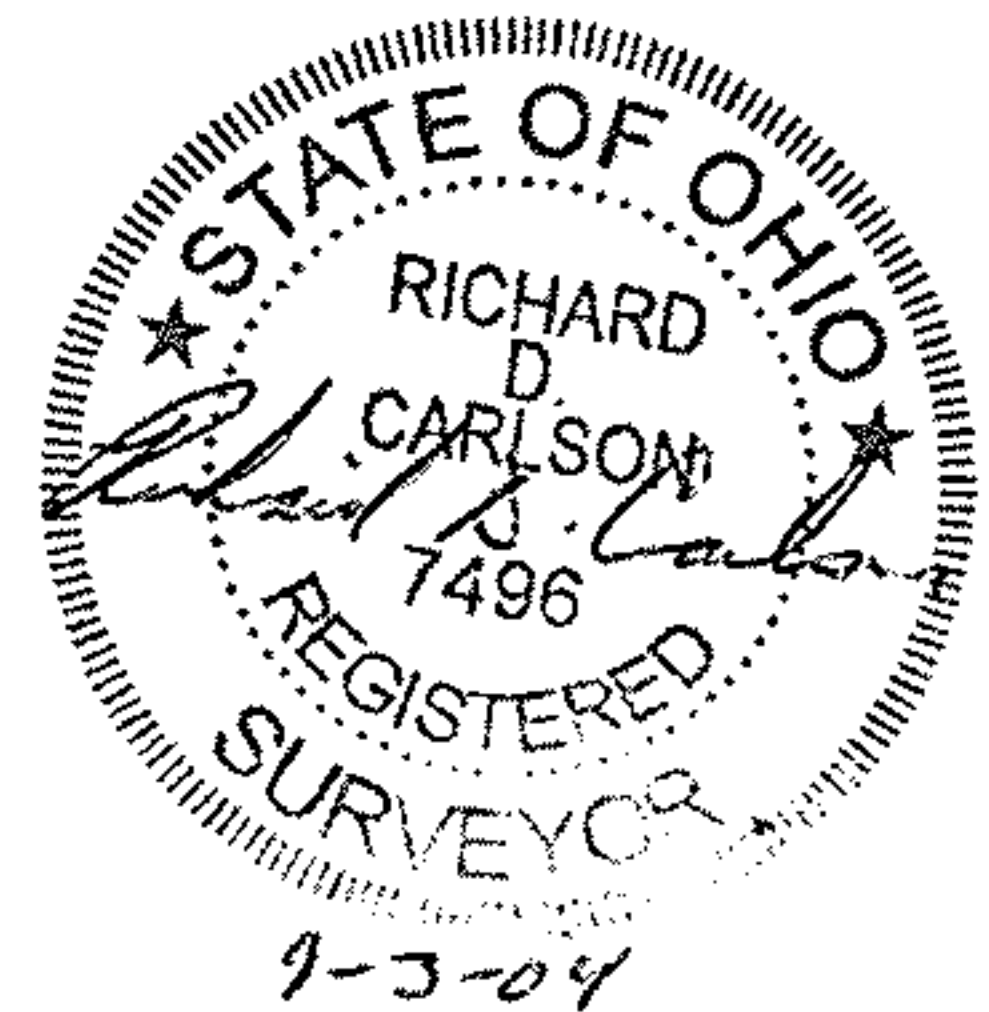

Island Rd.

B & O R.R.
Erhart Rd

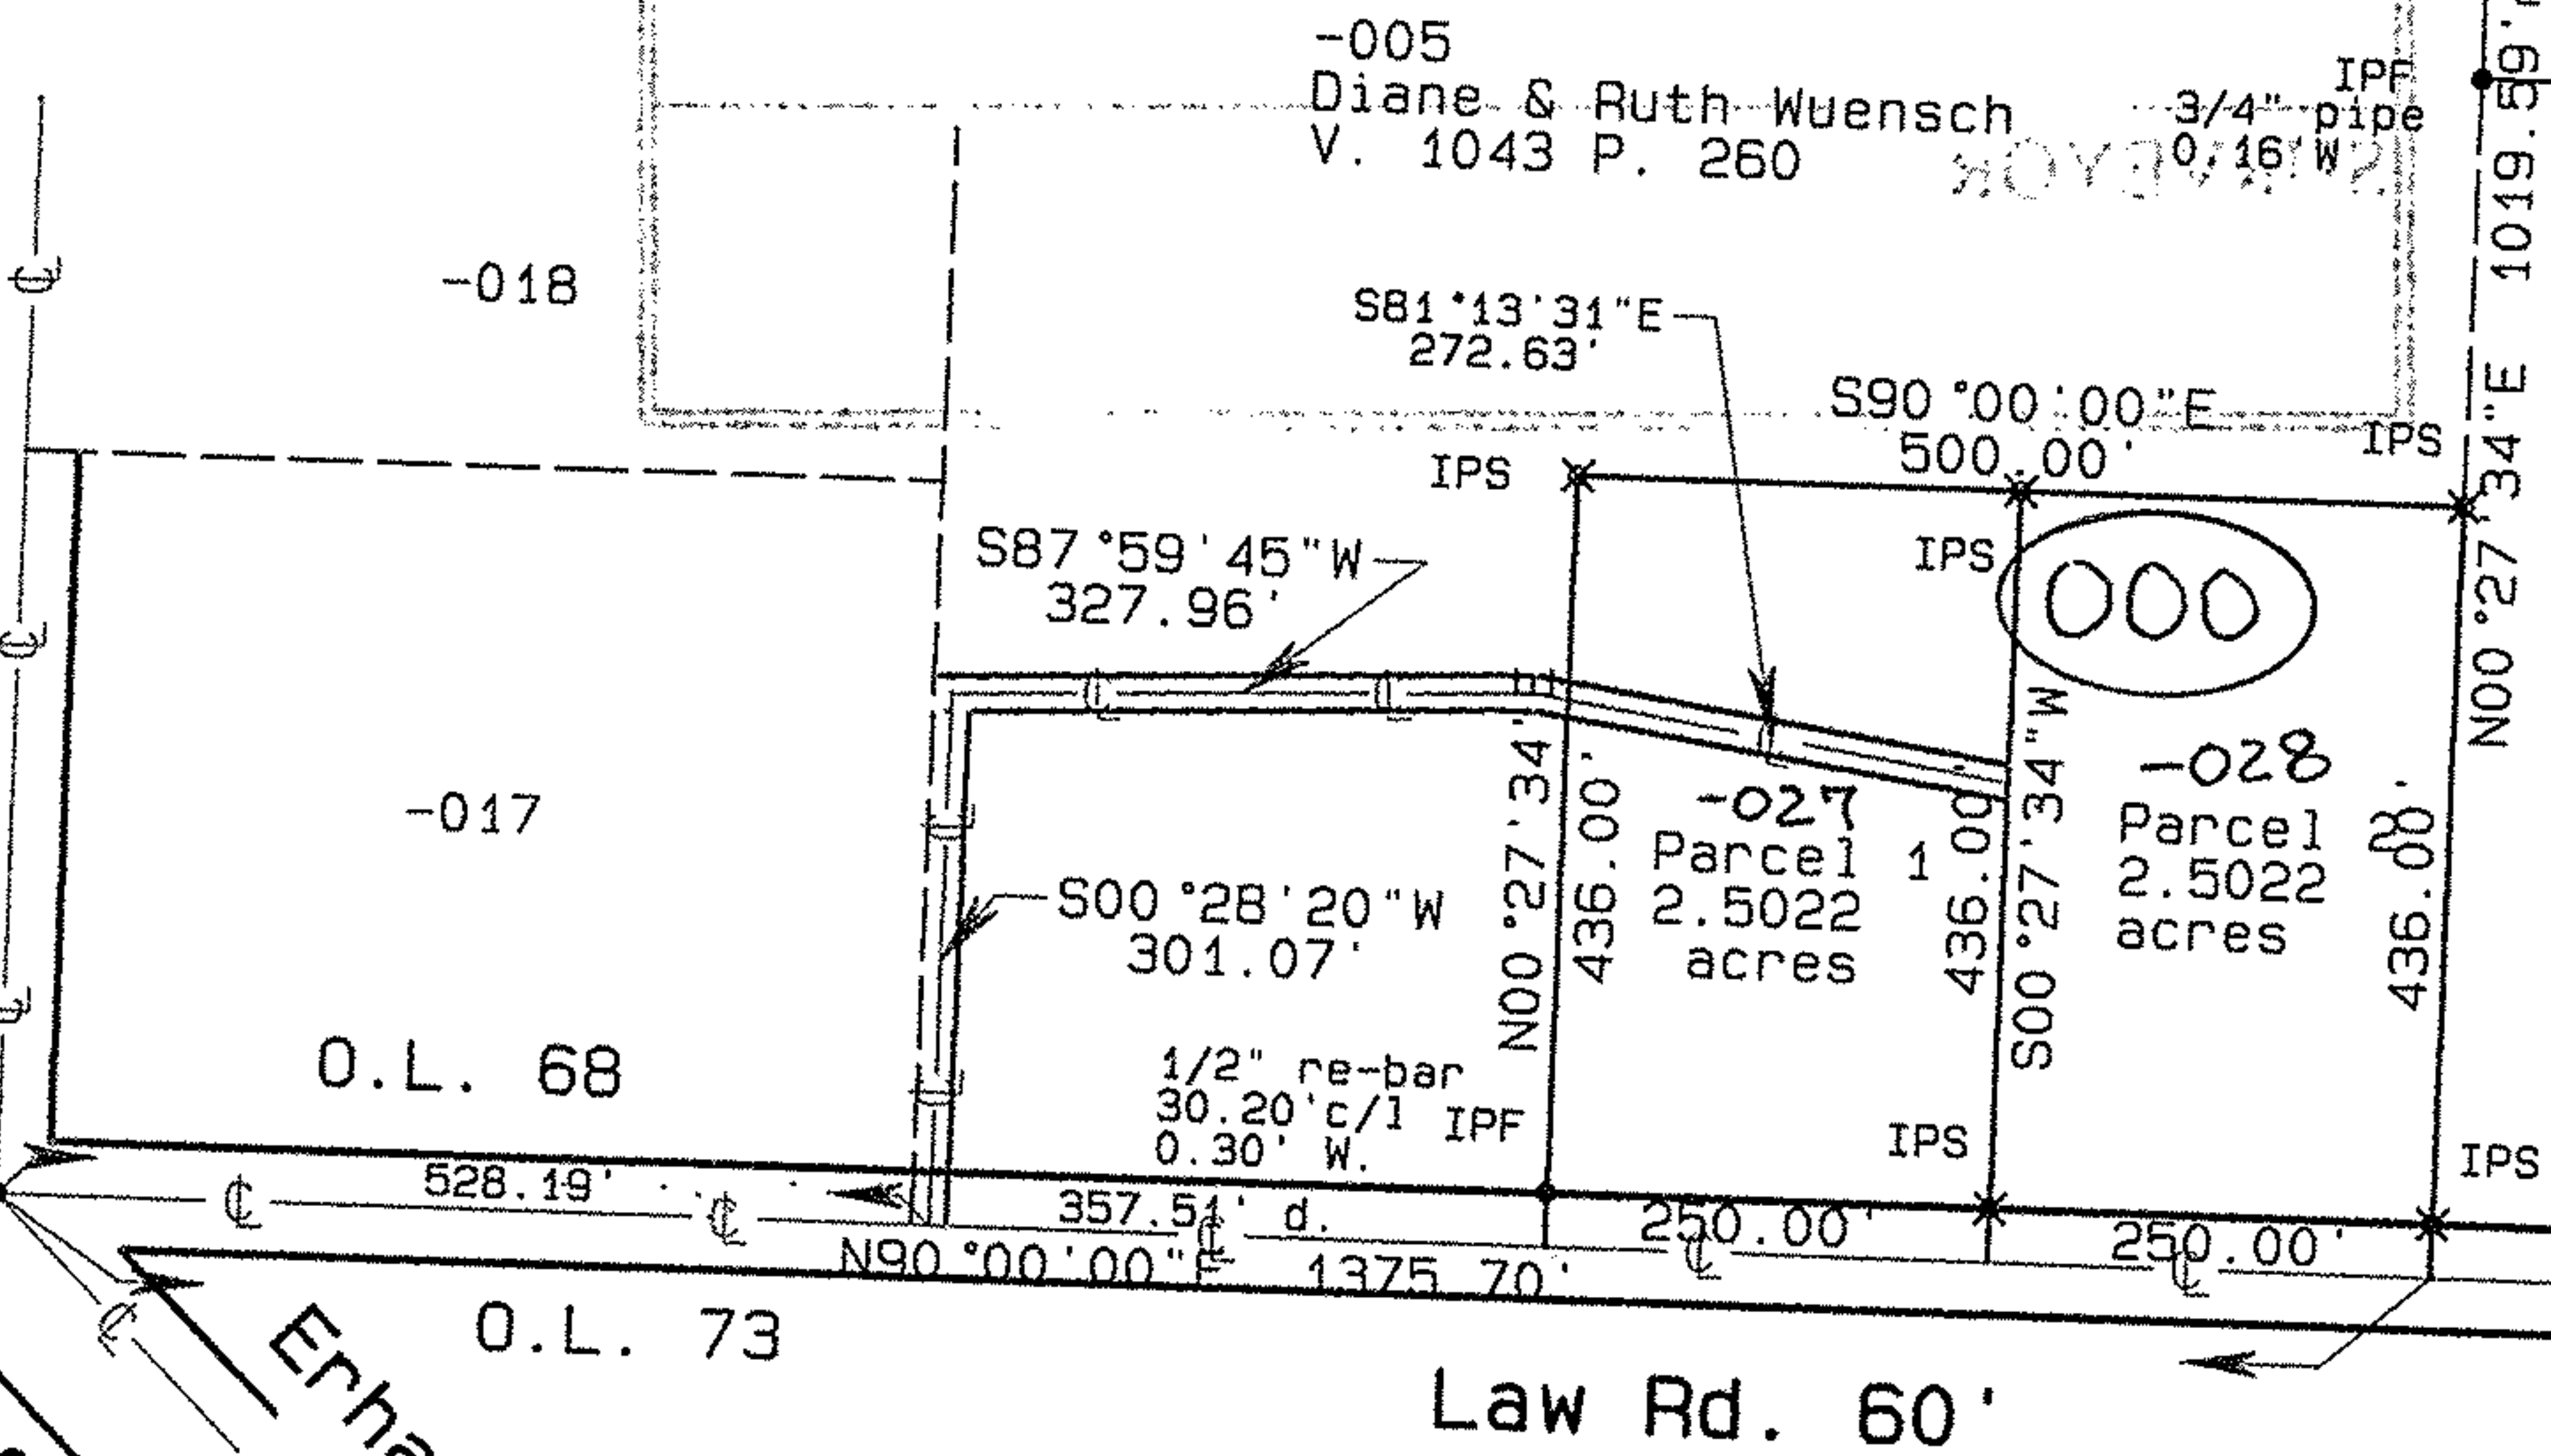

S/L 5
Royal Oaks Subd. No. 1
V. 36 P. 55

Plat of Survey
for
Robert Wuensch

Grafton Twp. O.L. 68
Lorain Co. Ohio
Carlson Surveys
August 3, 2004

Deed reference: V. 1068 P. 391 &
Doc. 02-0829455
P.P. 16-00-068-000-003

Law Rd. 60'

~~16-068~~
16-00-068-000-027, 028
01776
16-00-068-A