
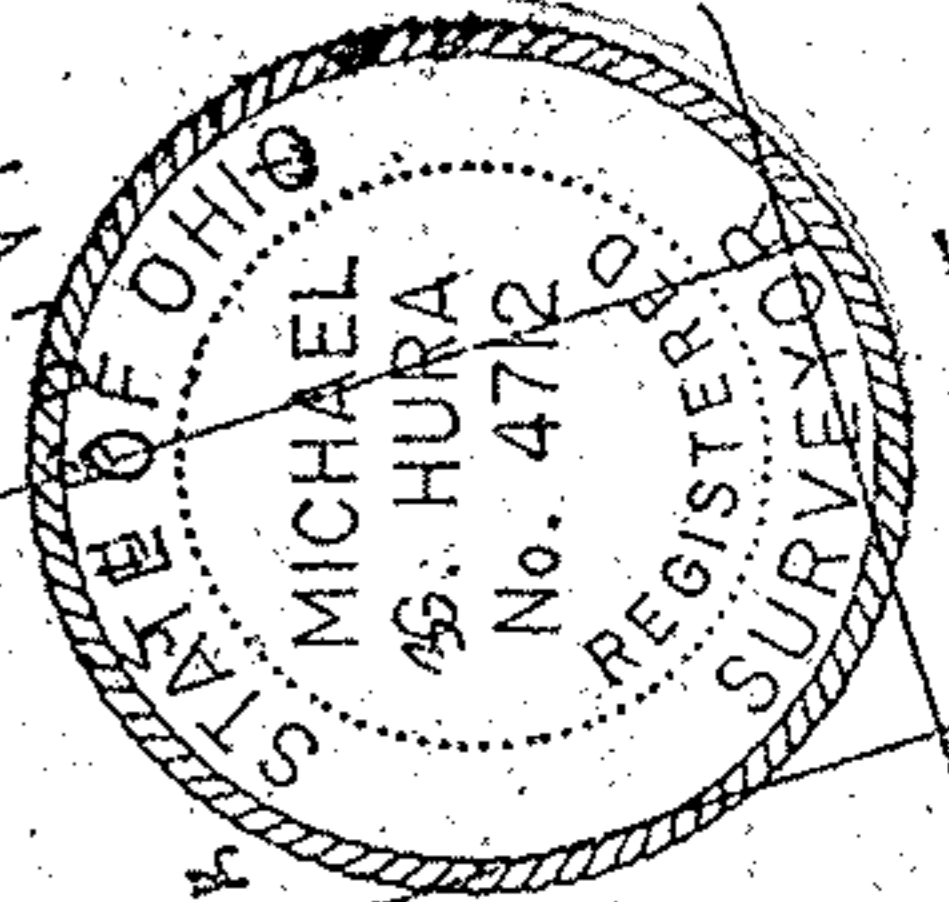


OAKHURST CT.  
SHADYLAWN DRIVE  
Dedicated  
4" 11' 42" 20" R-883.83 L-181.57

EASEMENT TO CITY OF AMHERST  
FOR MAINTENANCE OF SANITARY  
SEWER FACILITIES

05-00-022A

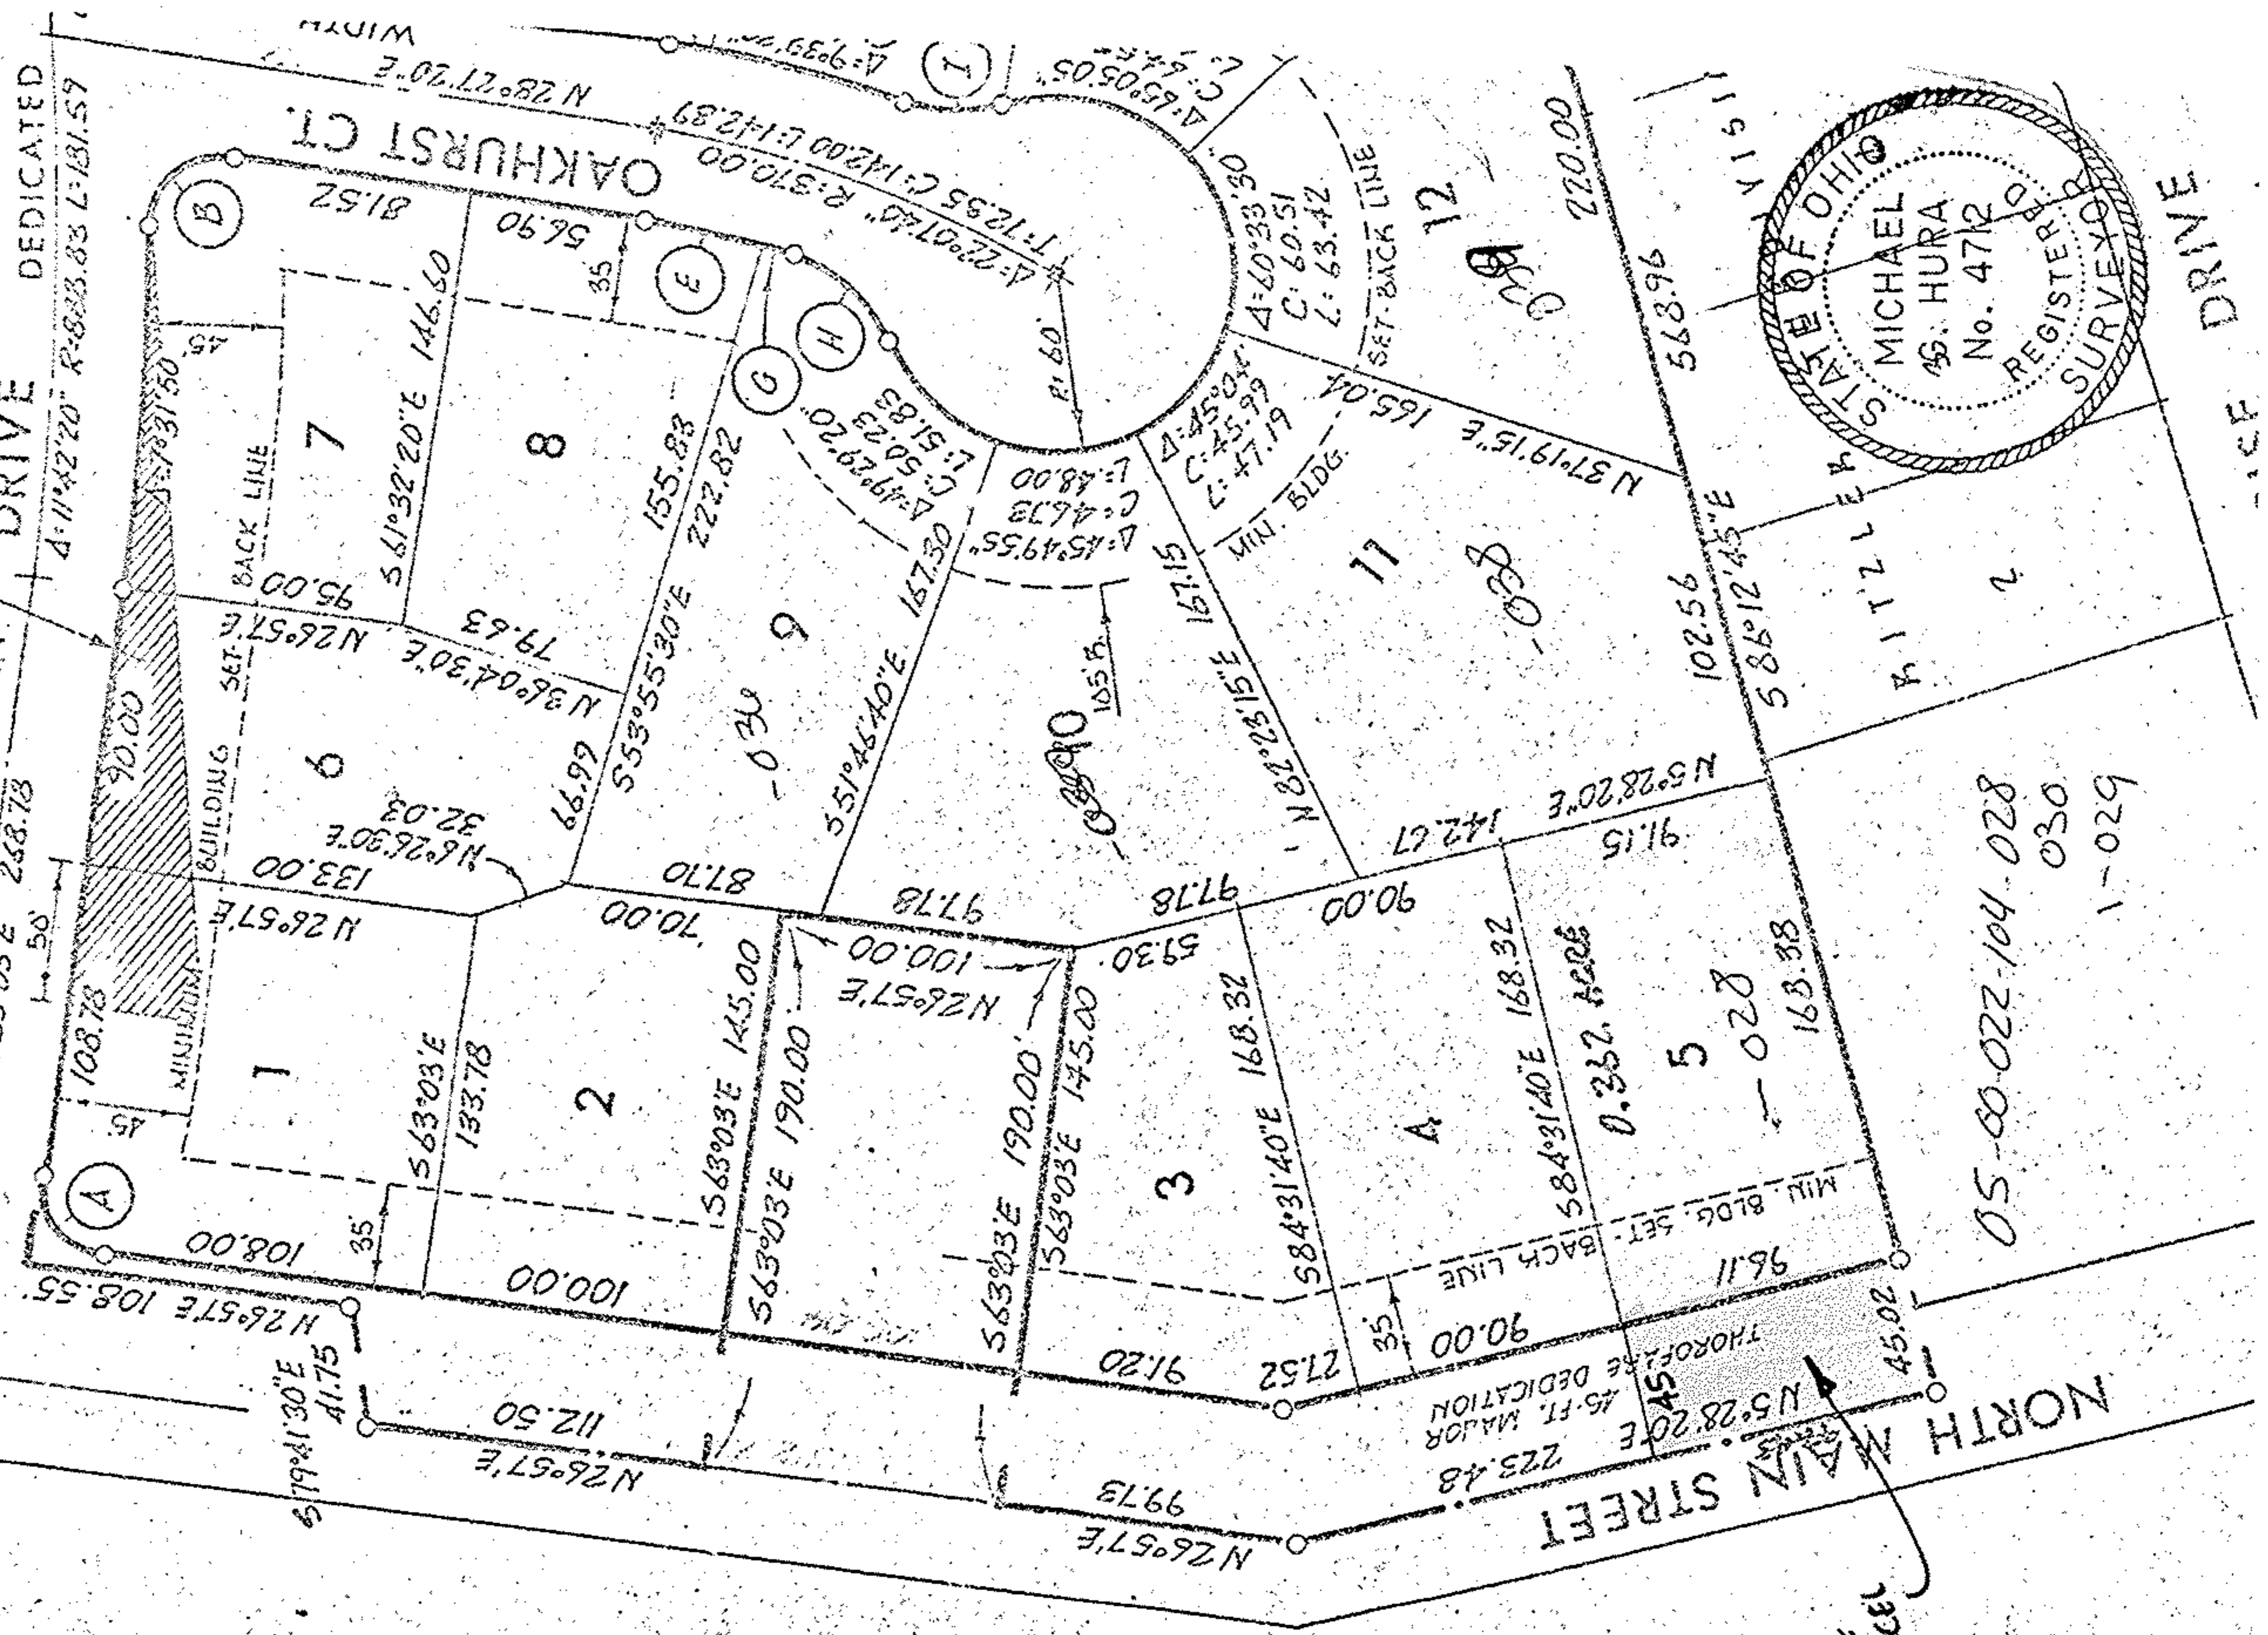

05-00-022-104

5-00-022-A

0.10  
ACRE  
PARCEL

05-00-022-104-028  
030  
1-029