



# Plat of Survey for the Boy Scouts of America

Being a part of Lots 9 and 10 within Tract 12,  
Henrietta Township, Lorain County, Ohio

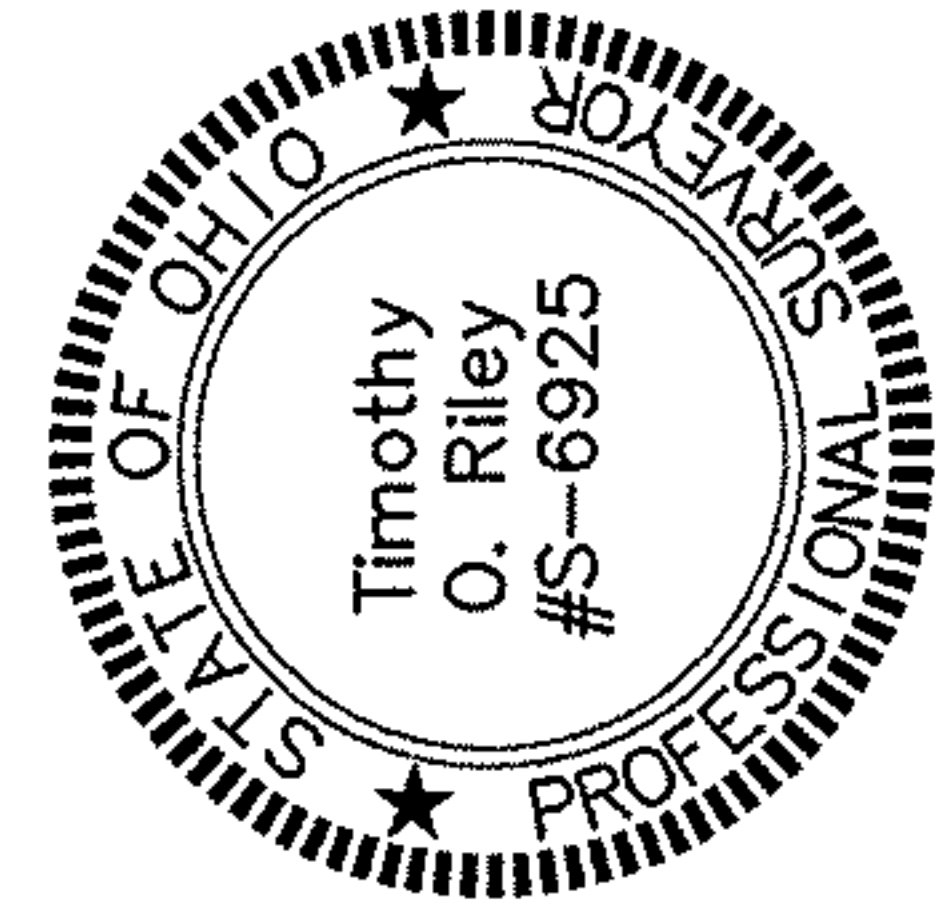

*Timothy Riley*  
Timothy Riley  
Reg. Surveyor No. 6925

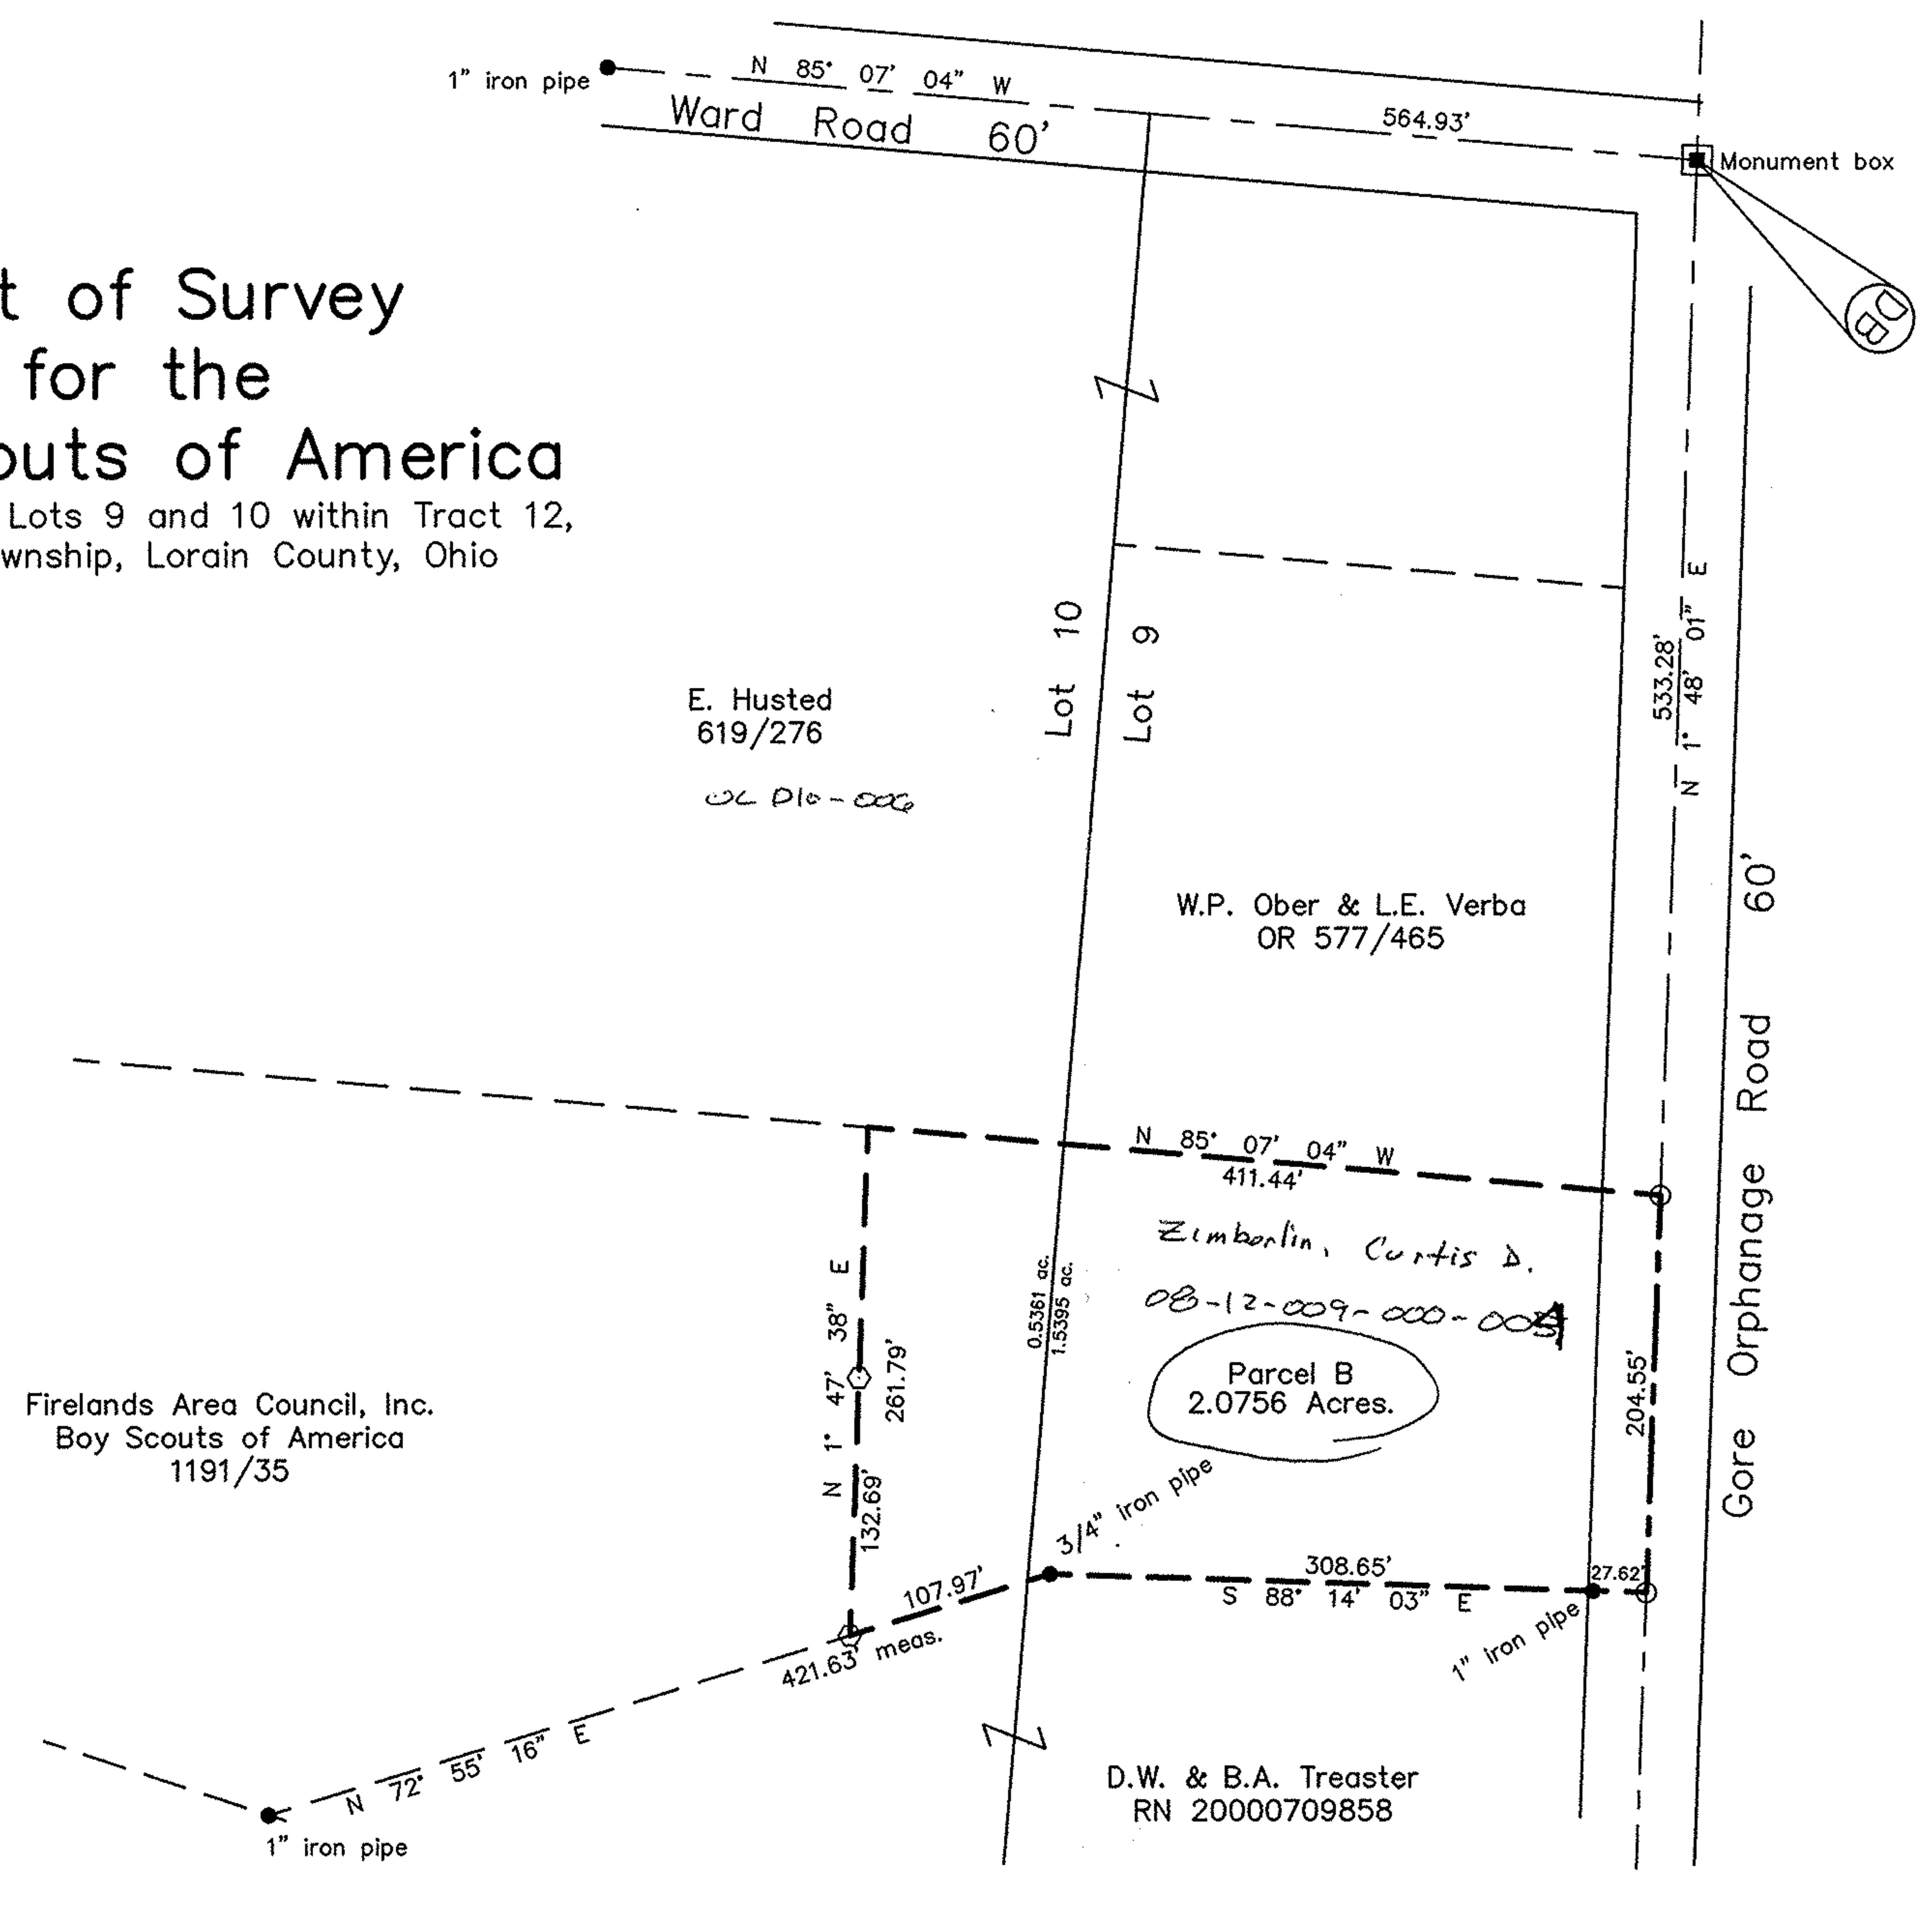

Date: 3-17-2001 Dwn By: CAD  
Scale: 1" = 100' Ckd By: TOR  
Tract 12, Lots 9 & 10, Henrietta Twp.  
Job No. 32,006 B Gore Orphanage Rd

**Timothy Riley**  
ENGINEER - SURVEYOR  
Norwalk, Ohio

9/16" Hex Bar Set  Nail Set  
● Monument Found   
○ 0 1 2 3  
Inch Scale E/C 1:10000