


# Plat of Survey for David Treaster

Being a part of Lot 10 within Tract 12,  
Henrietta Township, Lorain County, Ohio

08-12-010-000-006

D.W. & B.A. Treaster  
RN 2000709858


Firelands Area Council Inc.  
Boy Scouts of America  
307/485

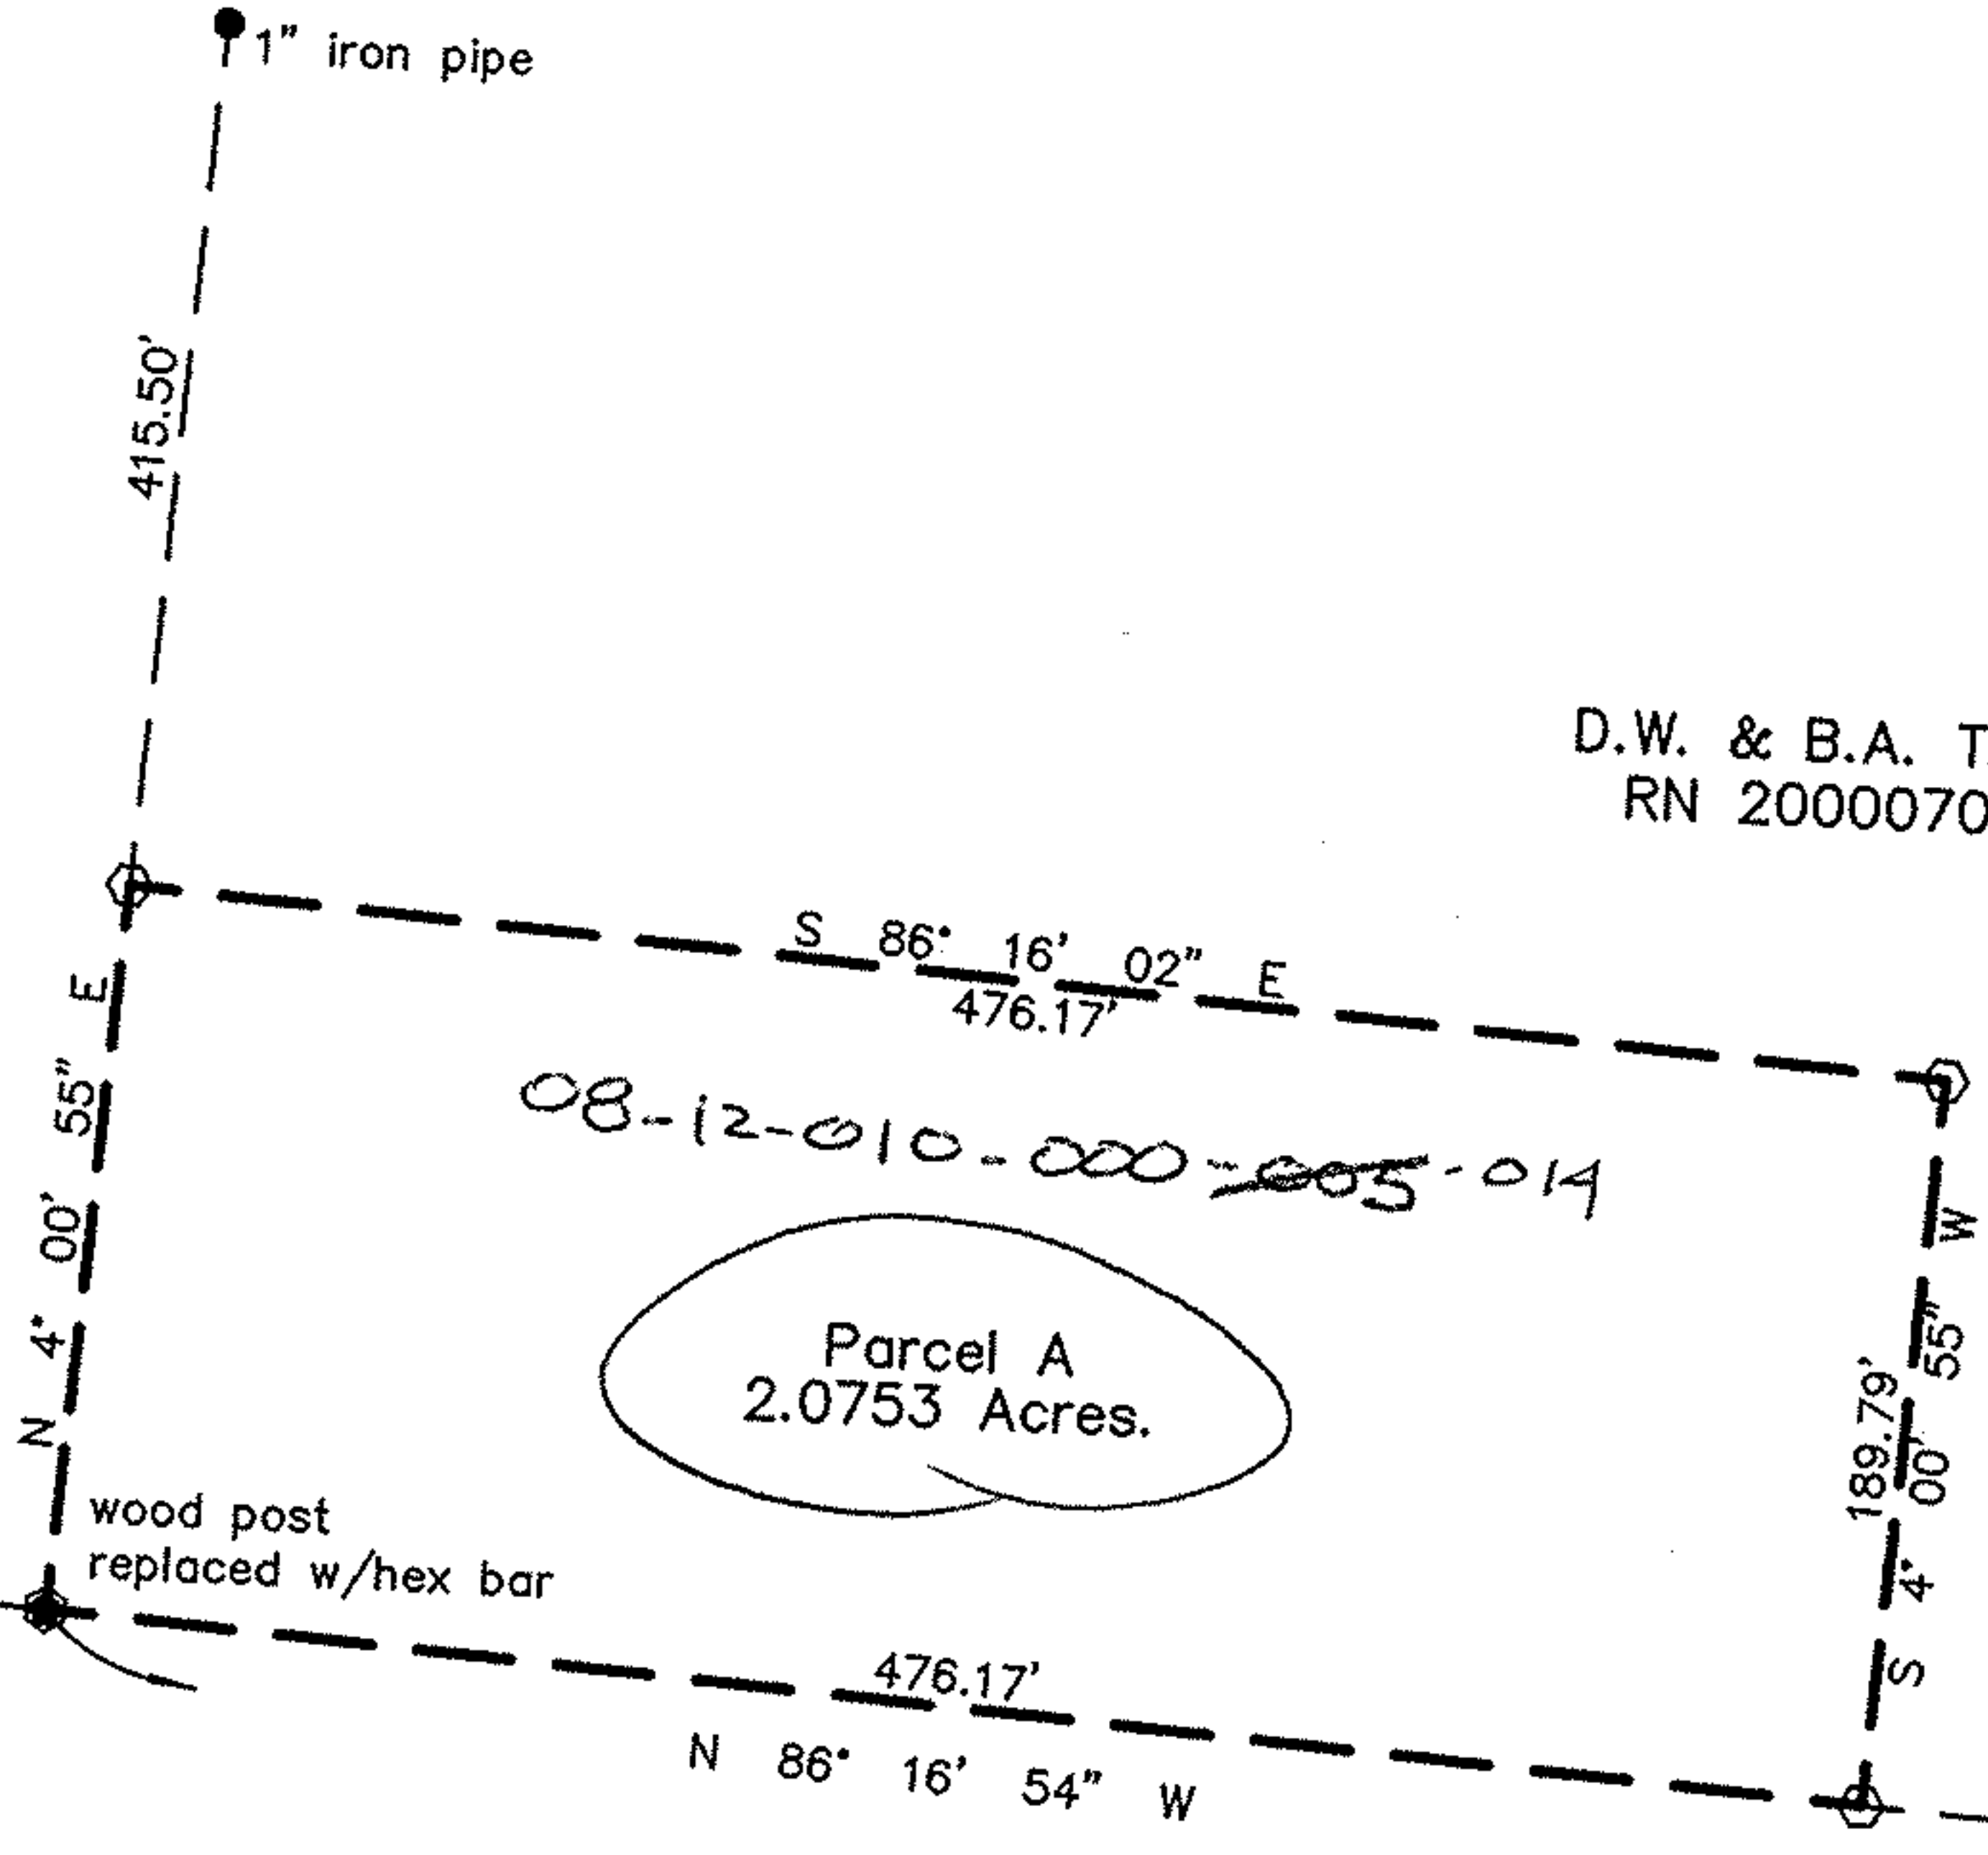

08-12-010-000-005-014


Parcel A  
2.0753 Acres.

Firelands Area Council Inc.  
Boy Scouts of America  
708/641

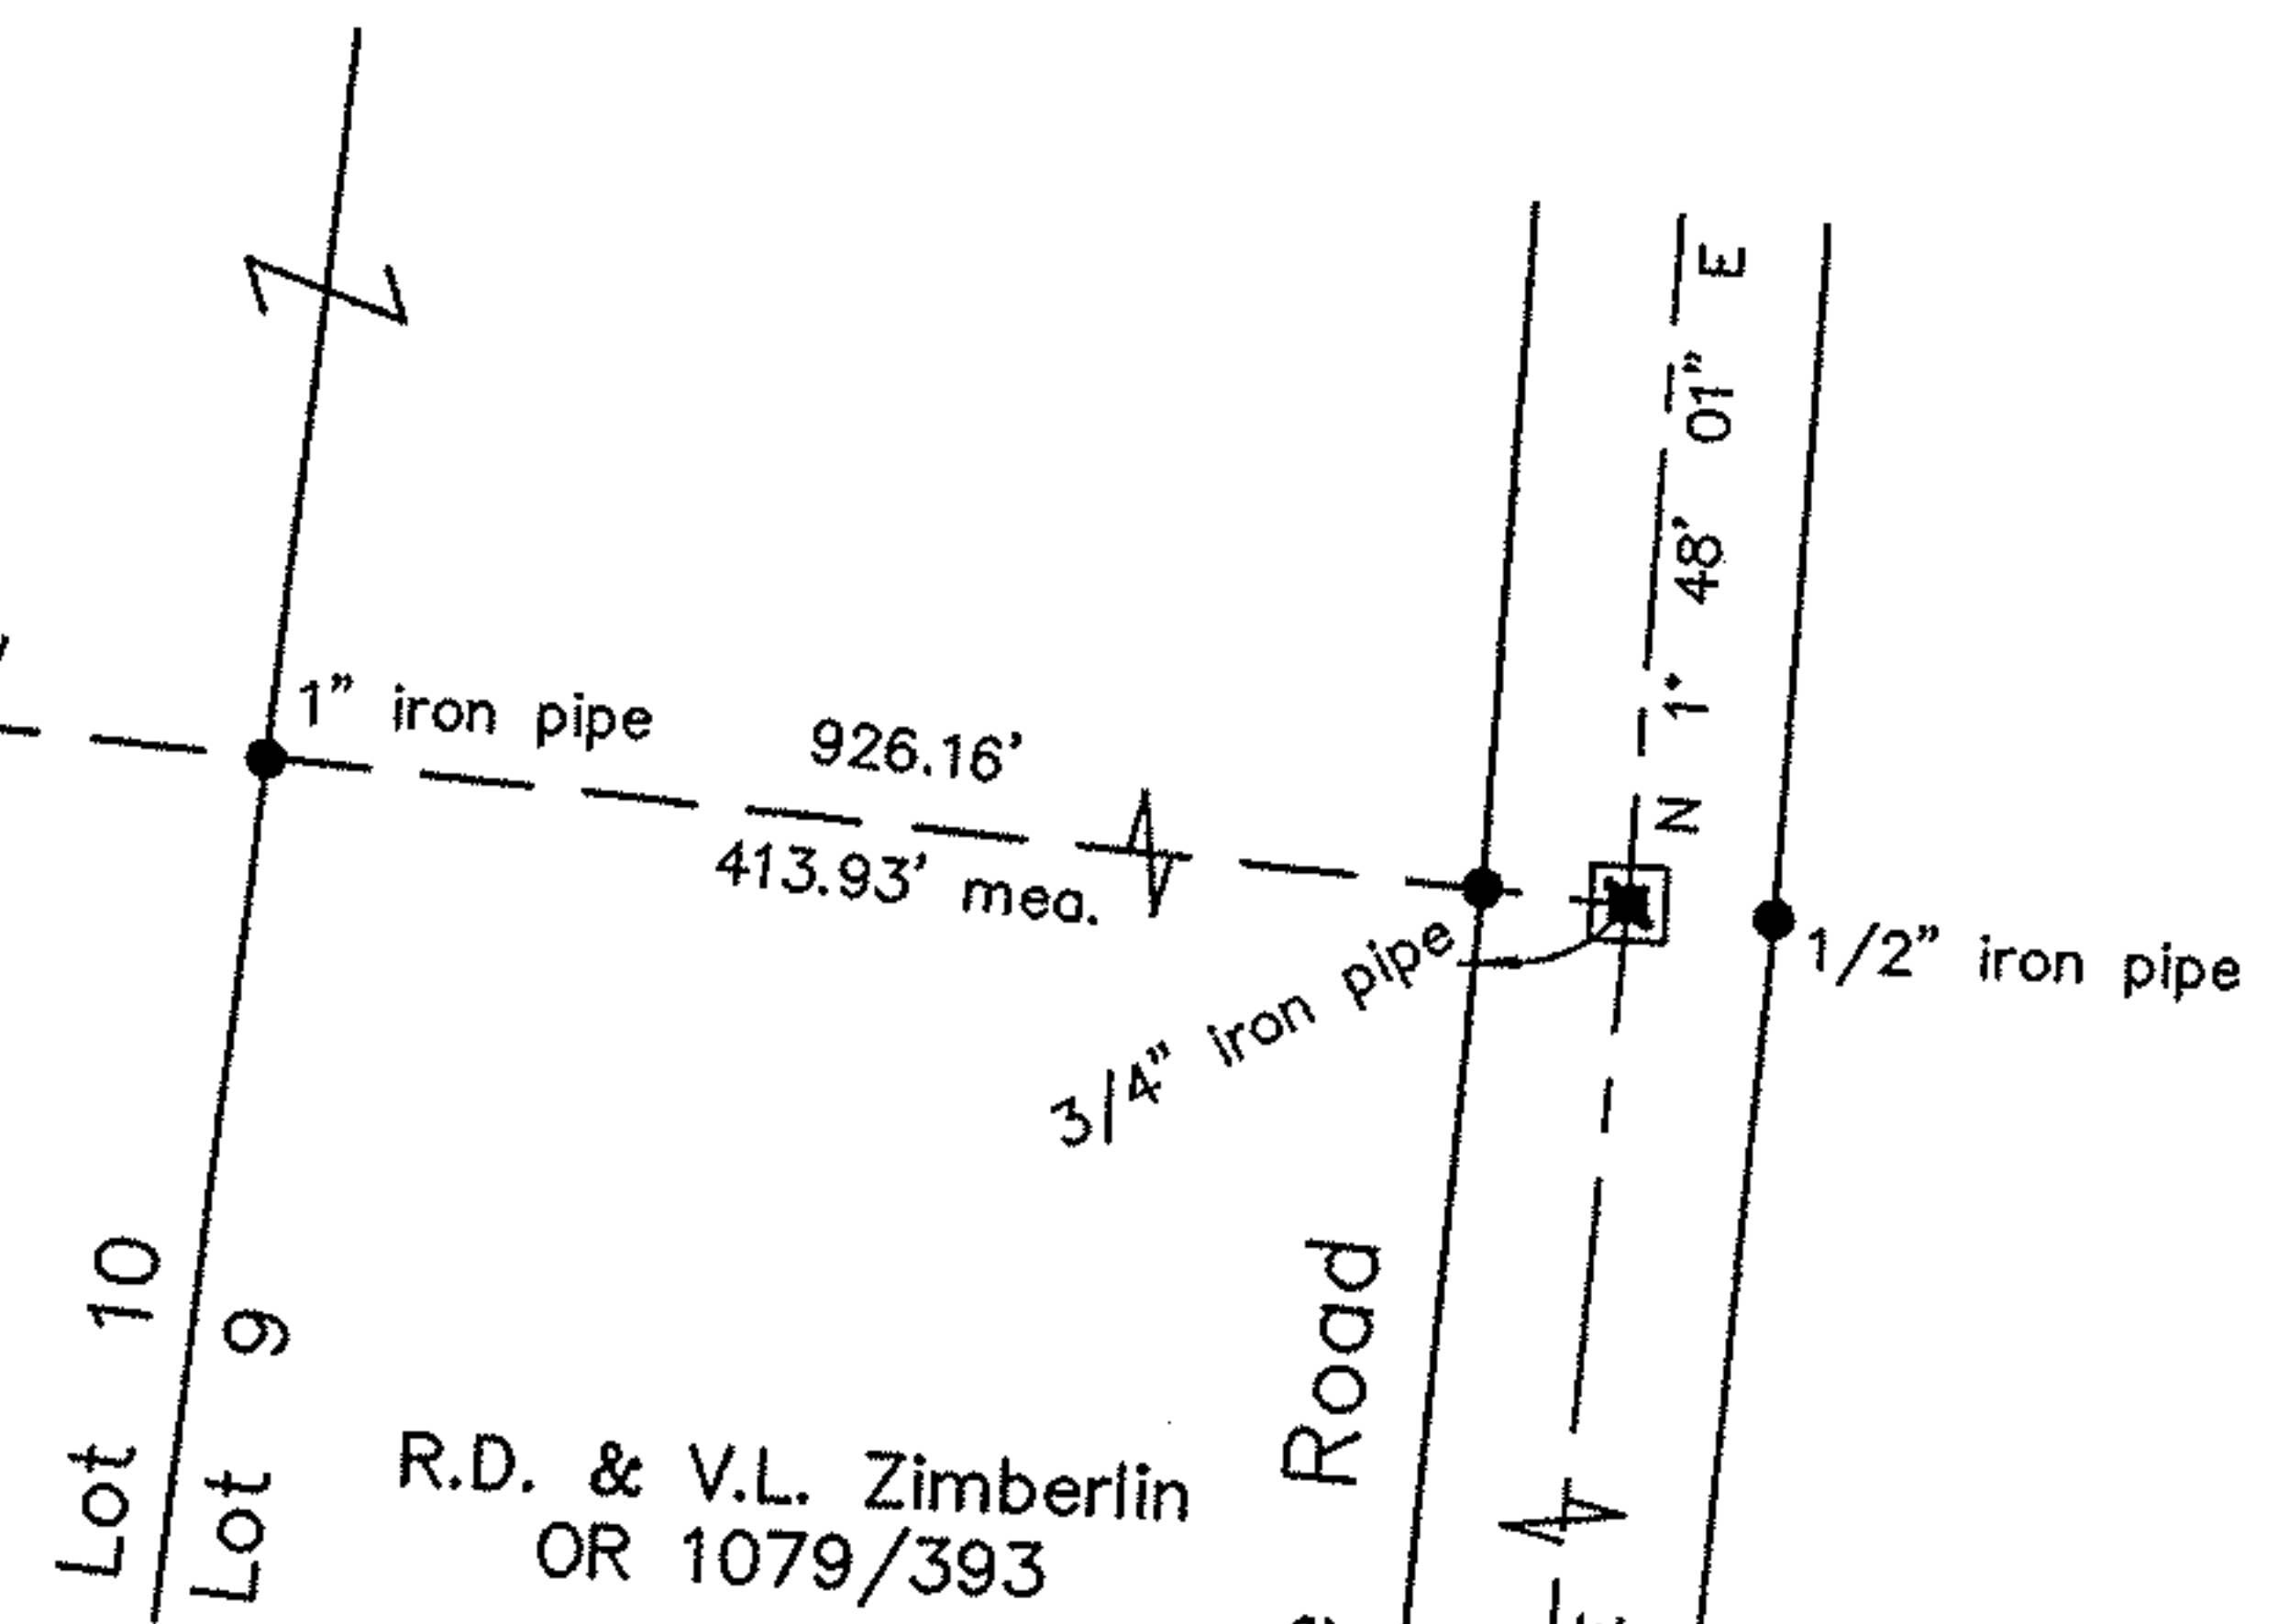


Lot 10  
Lot 9

R.D. & V.L. Zimmerlin  
OR 1079/393

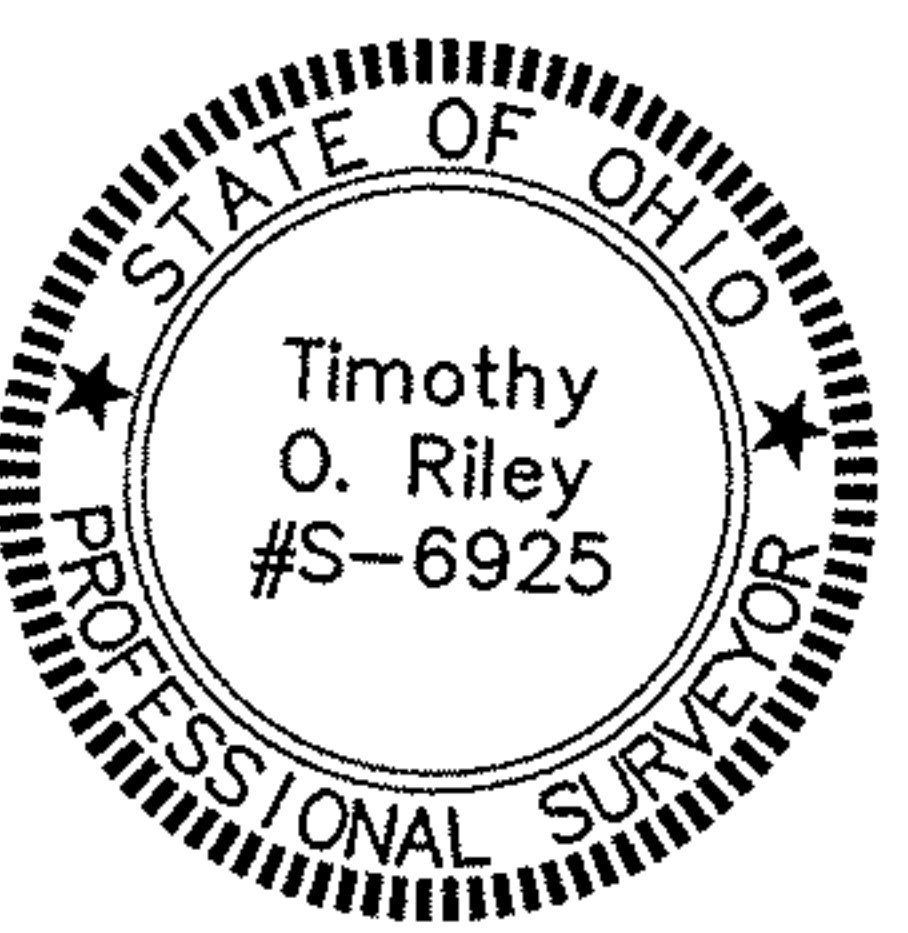

*Timothy Riley*  
Timothy Riley  
Reg. Surveyor No. 6925

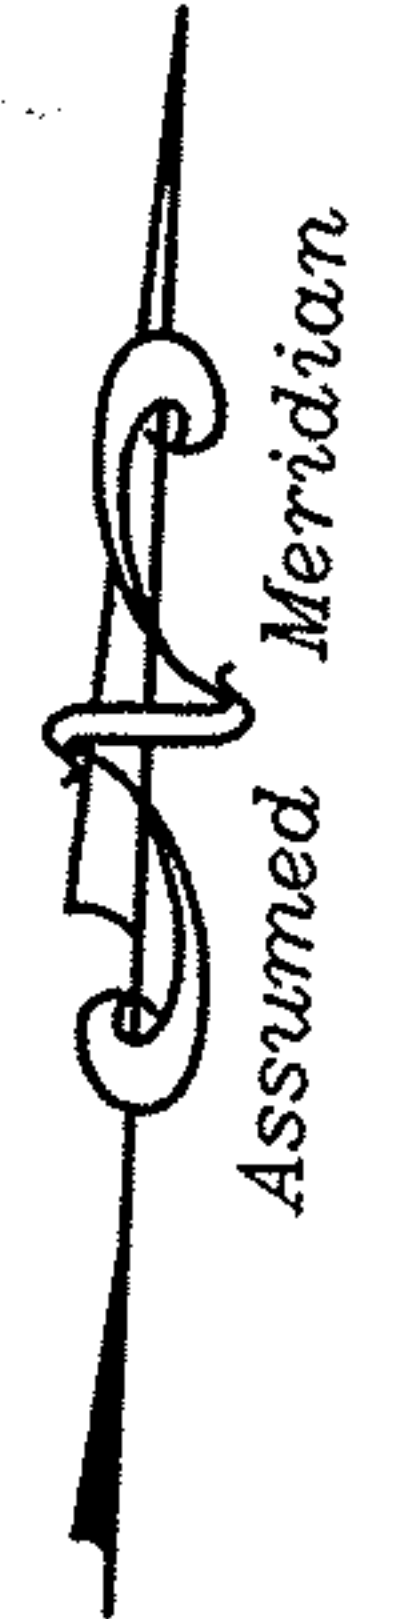

9/16" Hex Bar Set  
Monument Found

Inch Scale  
E/C 1:10000

**Timothy Riley**  
ENGINEER - SURVEYOR  
Norwalk, Ohio

Date: 3-17-2001  
Dwn By: CAD  
Scale: 1" = 100'  
Ckd By: TOR  
Tract 12, Lot 10, Henrietta Twp.  
Job No. 32,006 A Gore Orphanage Rd

Gore Orphanage Road

Becker Road  
Monument box

DB