


5-00-052



Release of d by
Bd

5-00-052-B

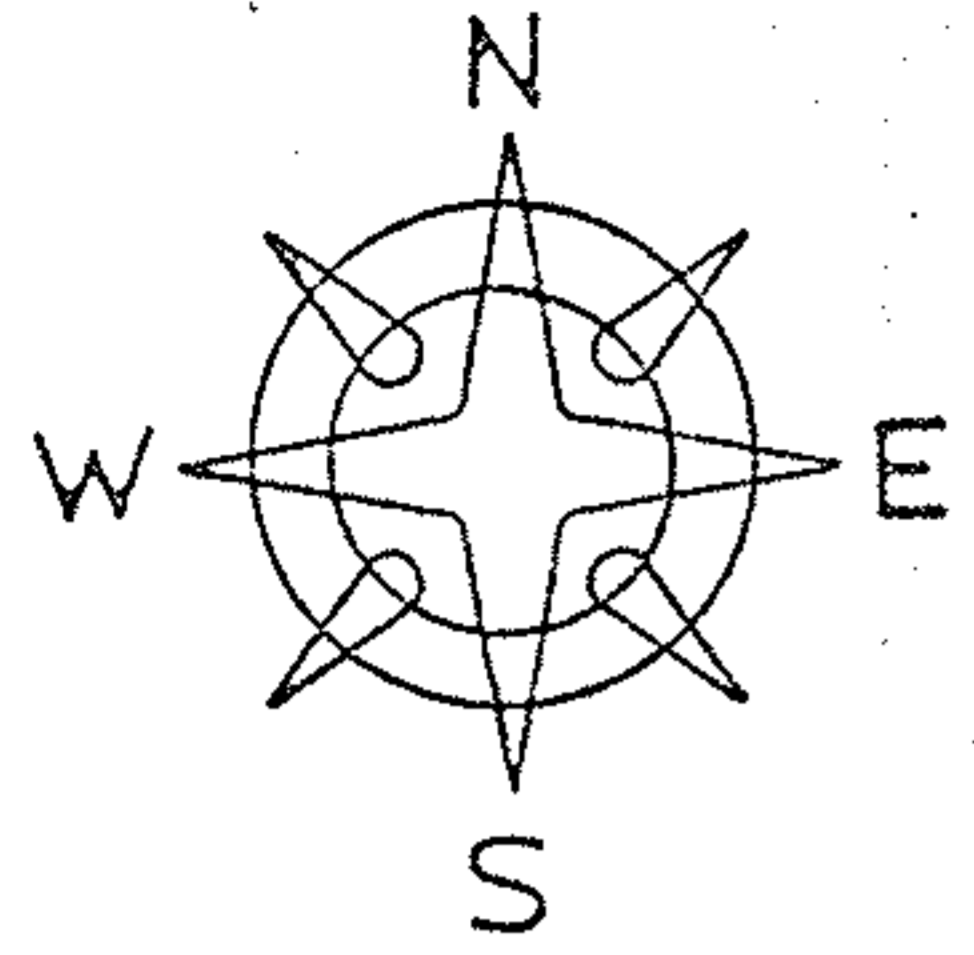

YOUTH HAVEN CAMP
19.92 A. VOL 912 PAGE 608

[Handwritten signature]

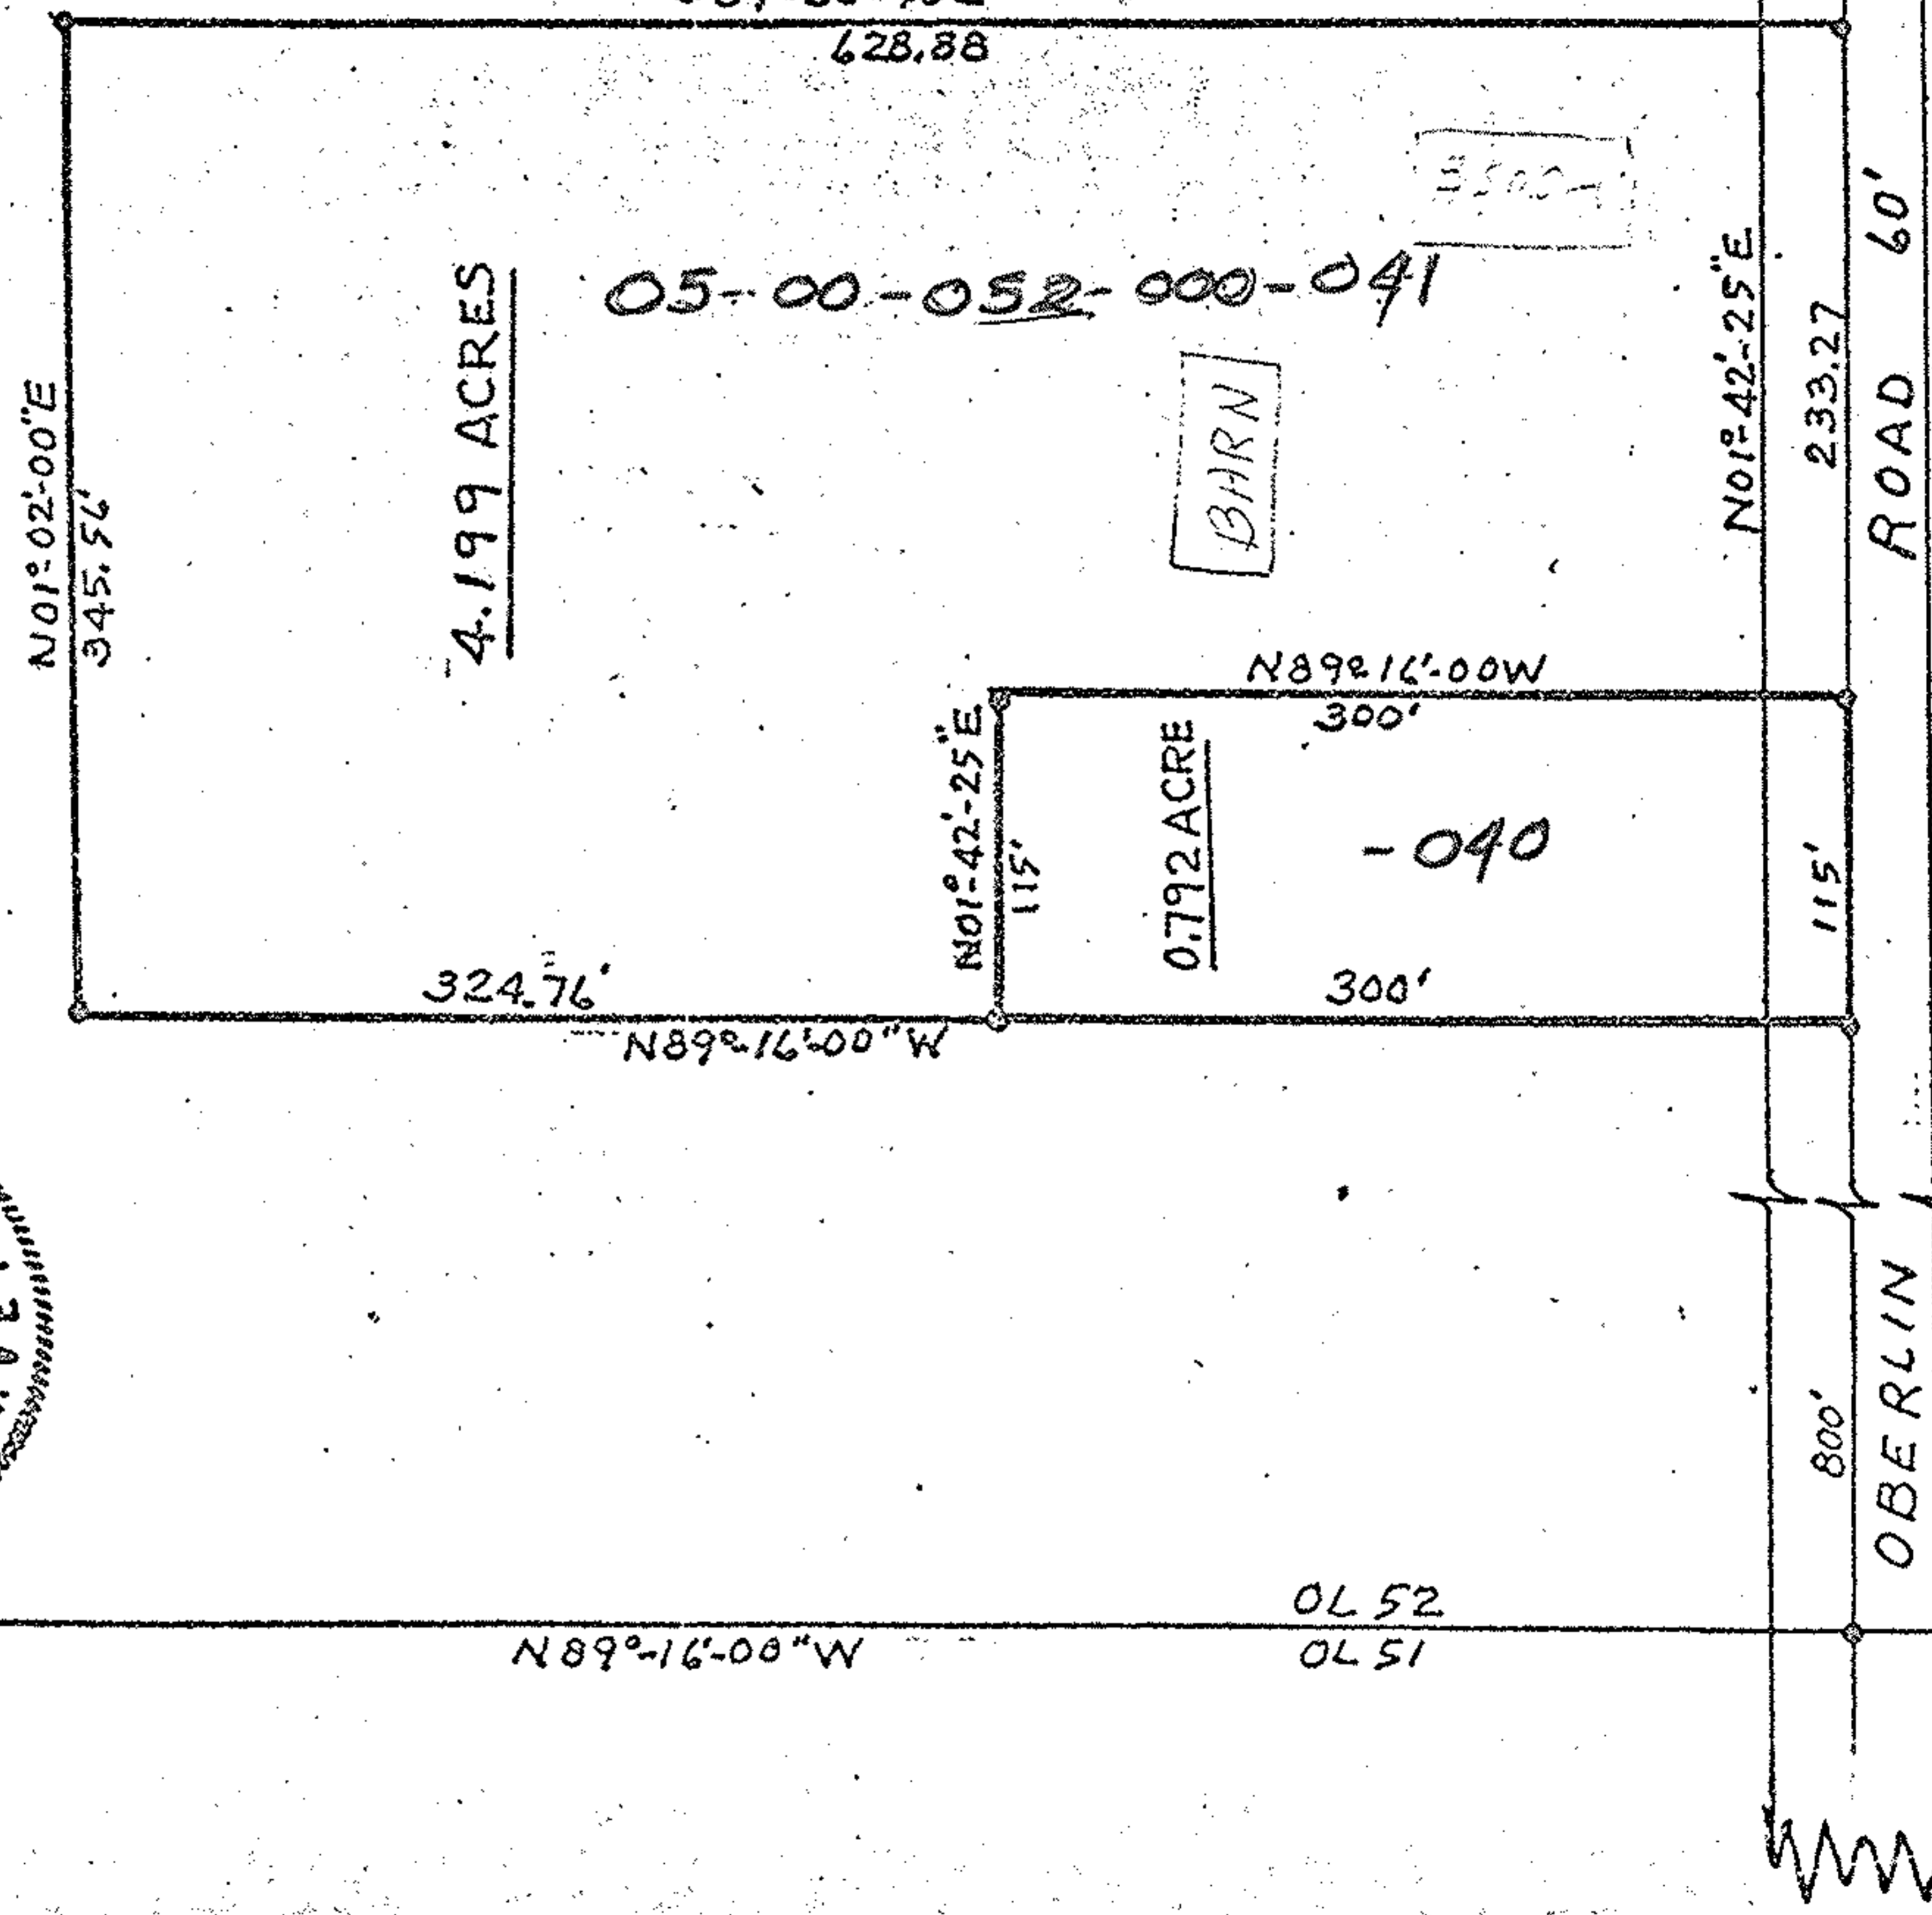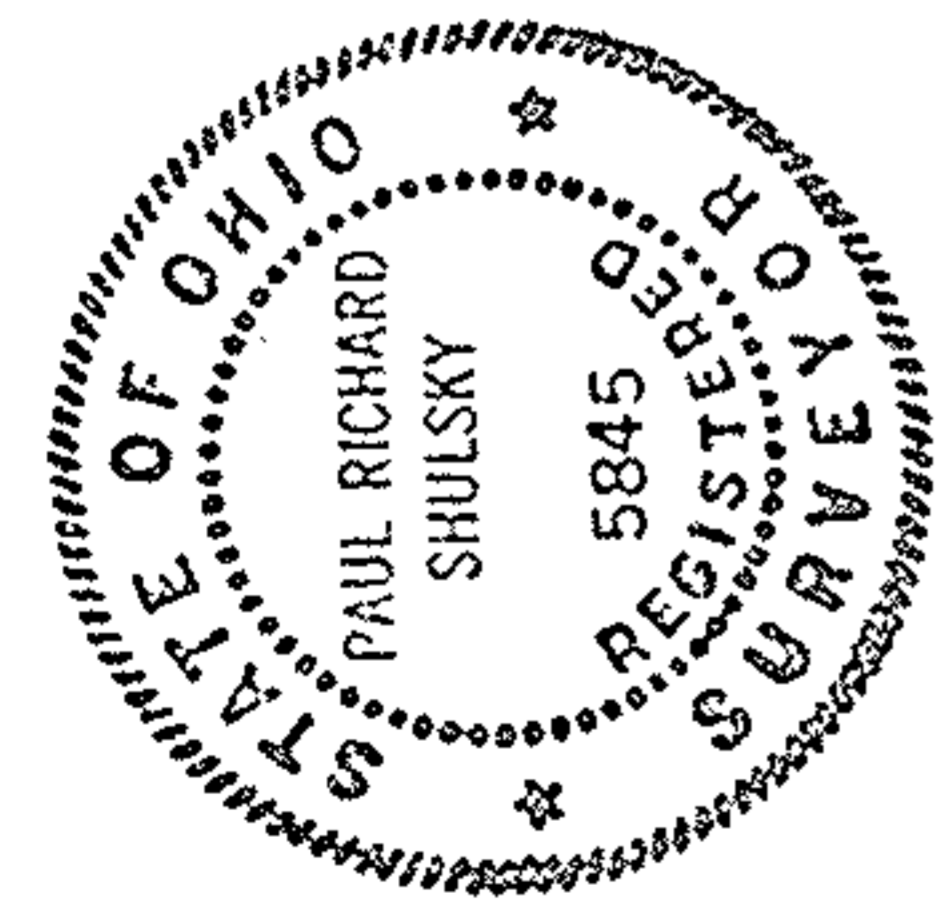

5
OL. 052
05-00-052-000-

05-00-052-000-041

BARN

-040

PT. 04.52 AMHERST TWSR.
LORAIN COUNTY, OHIO
8918 OBERLIN ROAD
SCALE 1"=100' FEB 1976