
 
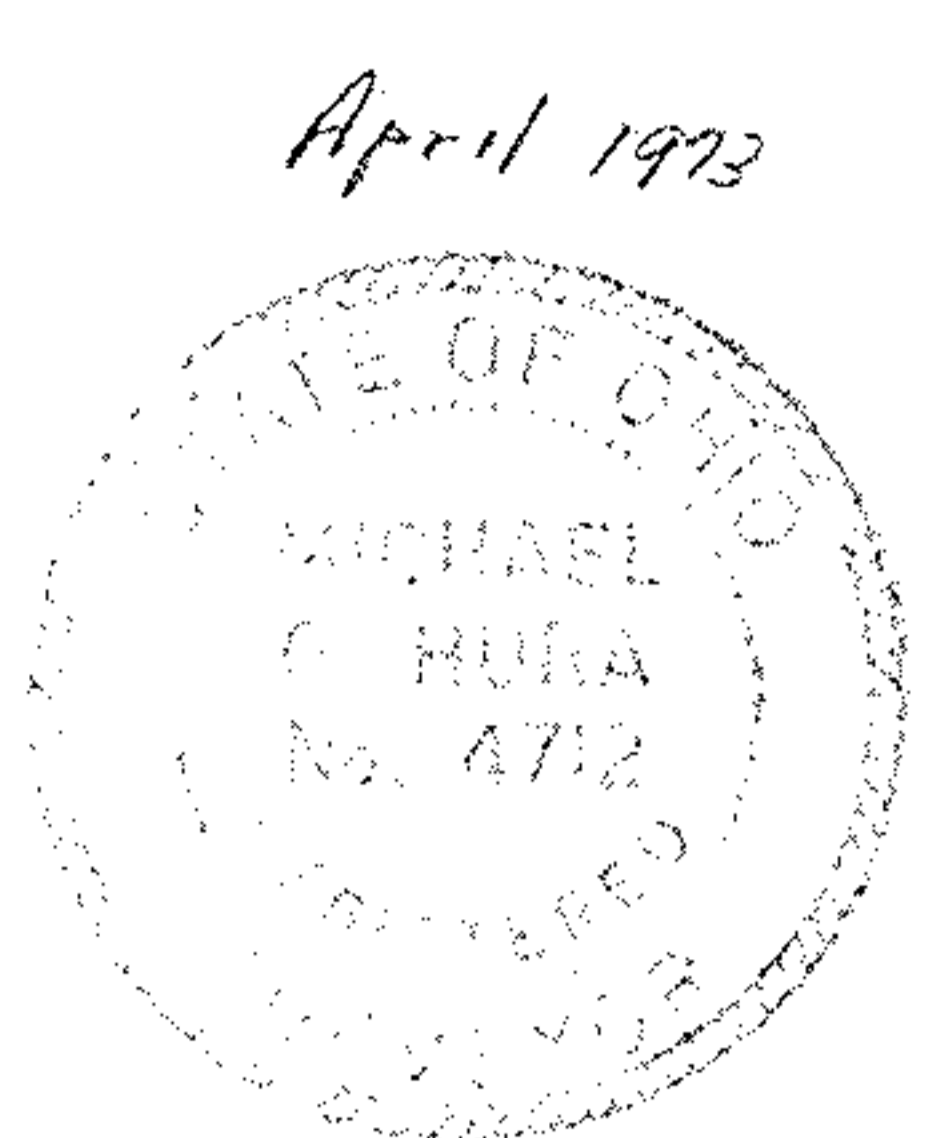


PDN#

05-00-051-000-006,007
09-00-007-000-011,012

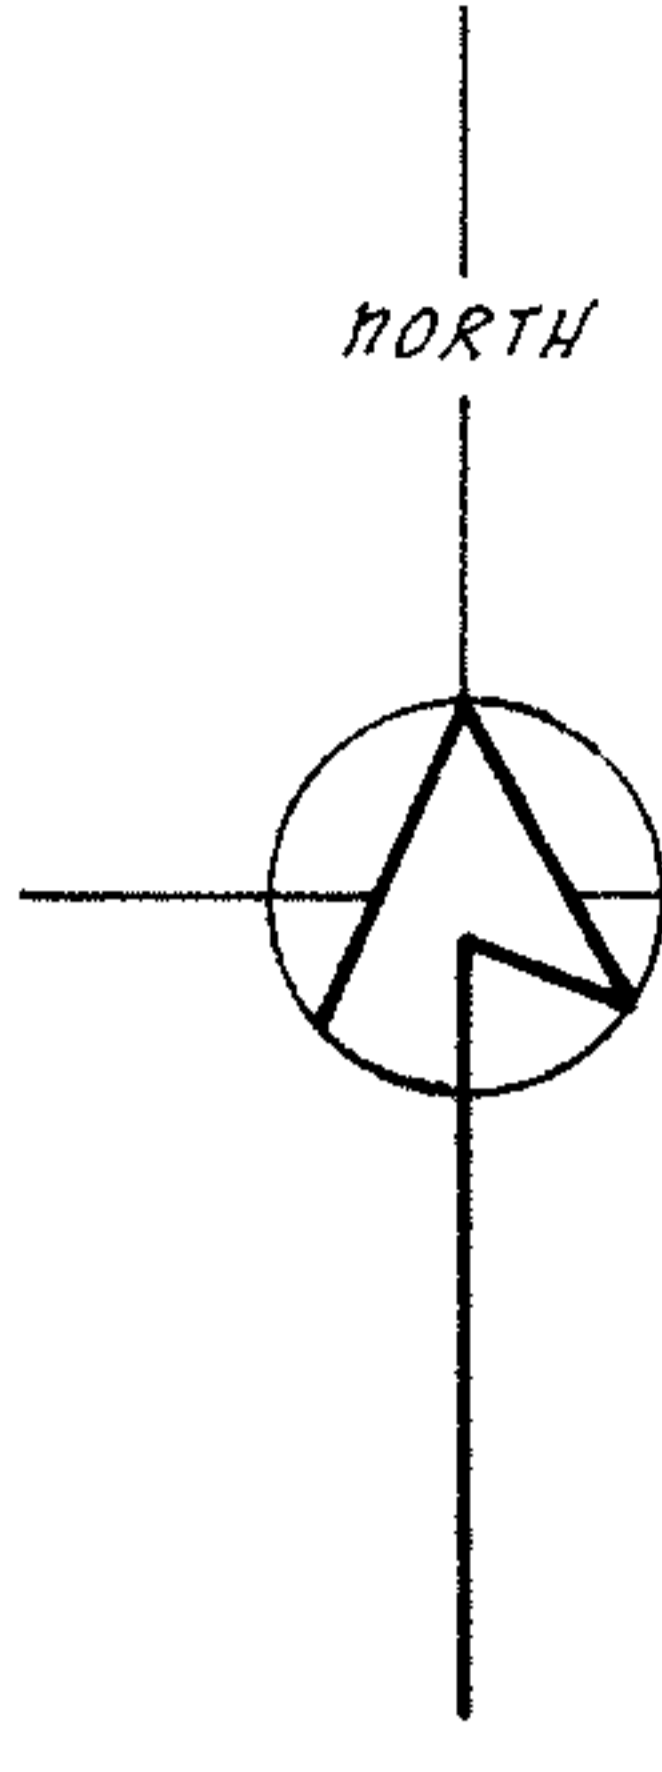

PARCEL "A"
64.196 ACRES

PARCEL "B"
25.575 ACRES

PARCEL "C"
26.058 ACRES

PARCEL "D" Page 9-C
56.902 ACRES

PARCEL "E"
50.606 ACRES

PARCEL "F"
18.348 ACRES

PARCEL "G"
70.996 ACRES

PERIMETER SURVEY
328.044 ACRES

Original Lot 5 | Amherst Twp
Original Lot 7 | Russia Twp
Original Lot 8 | Russia Twp

Lorain County, Ohio

April 1973 Scale 1"=300'

M. G. Hura Reg. Surveyor