

#19152 05-00-047-000-011-012 5-G

norman r. hura & associates



development consultants  
4808 edgewood drive  
lorain, ohio 44053

P.P.N. 05-00-047-000-011

Northern Refrigeration Inc.  
Vol. 1404 pg. 570  
Harry & Phyllis J. Fior  
Vol. 1236 pg. 426

P.P.N. 05-00-047-000-012

OBERLIN NORTH RD.

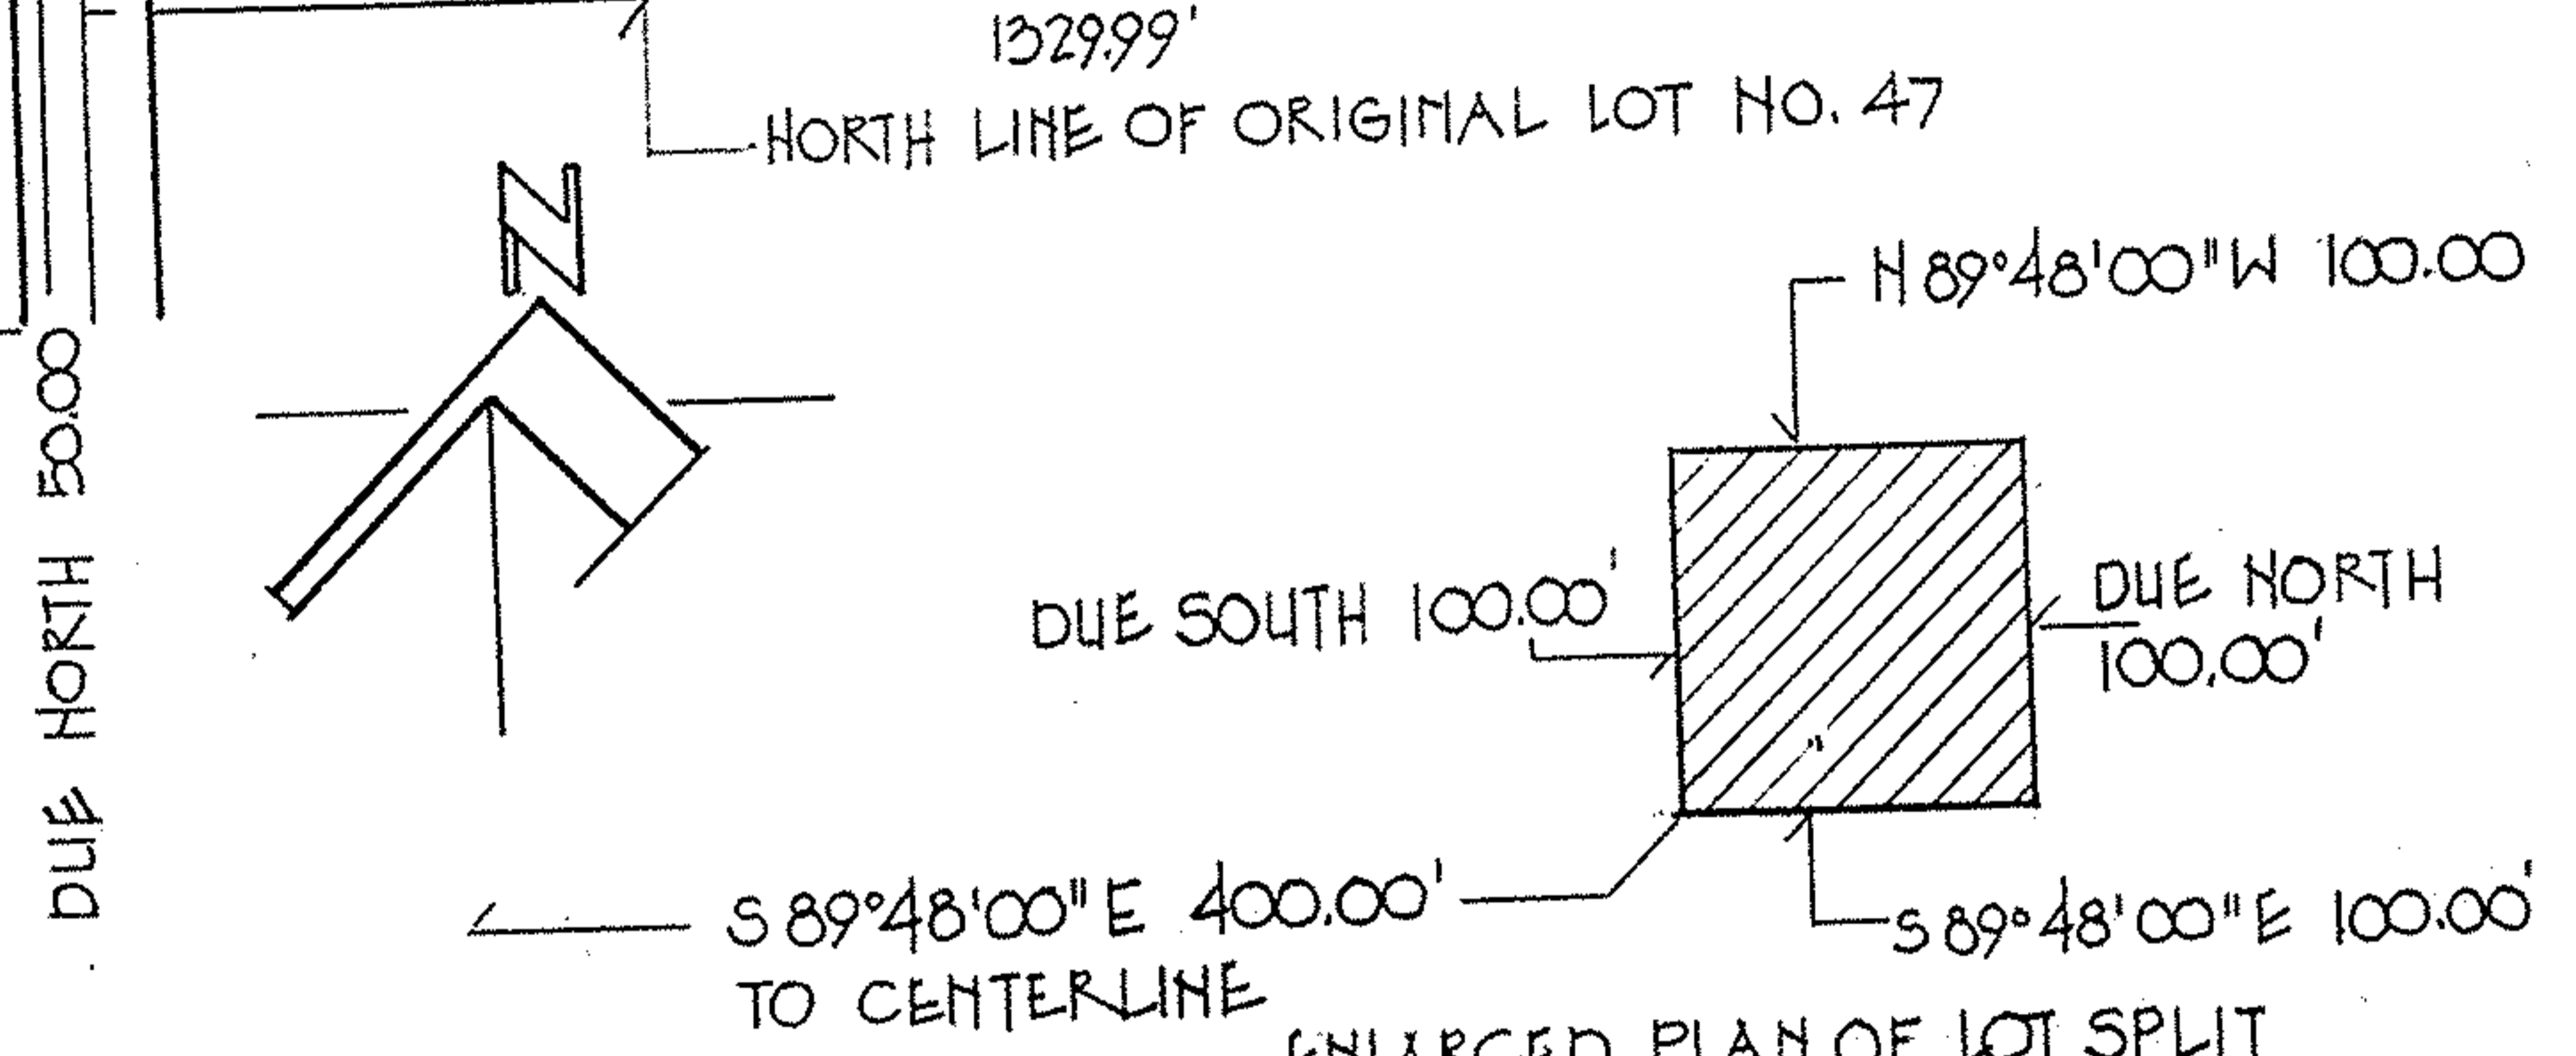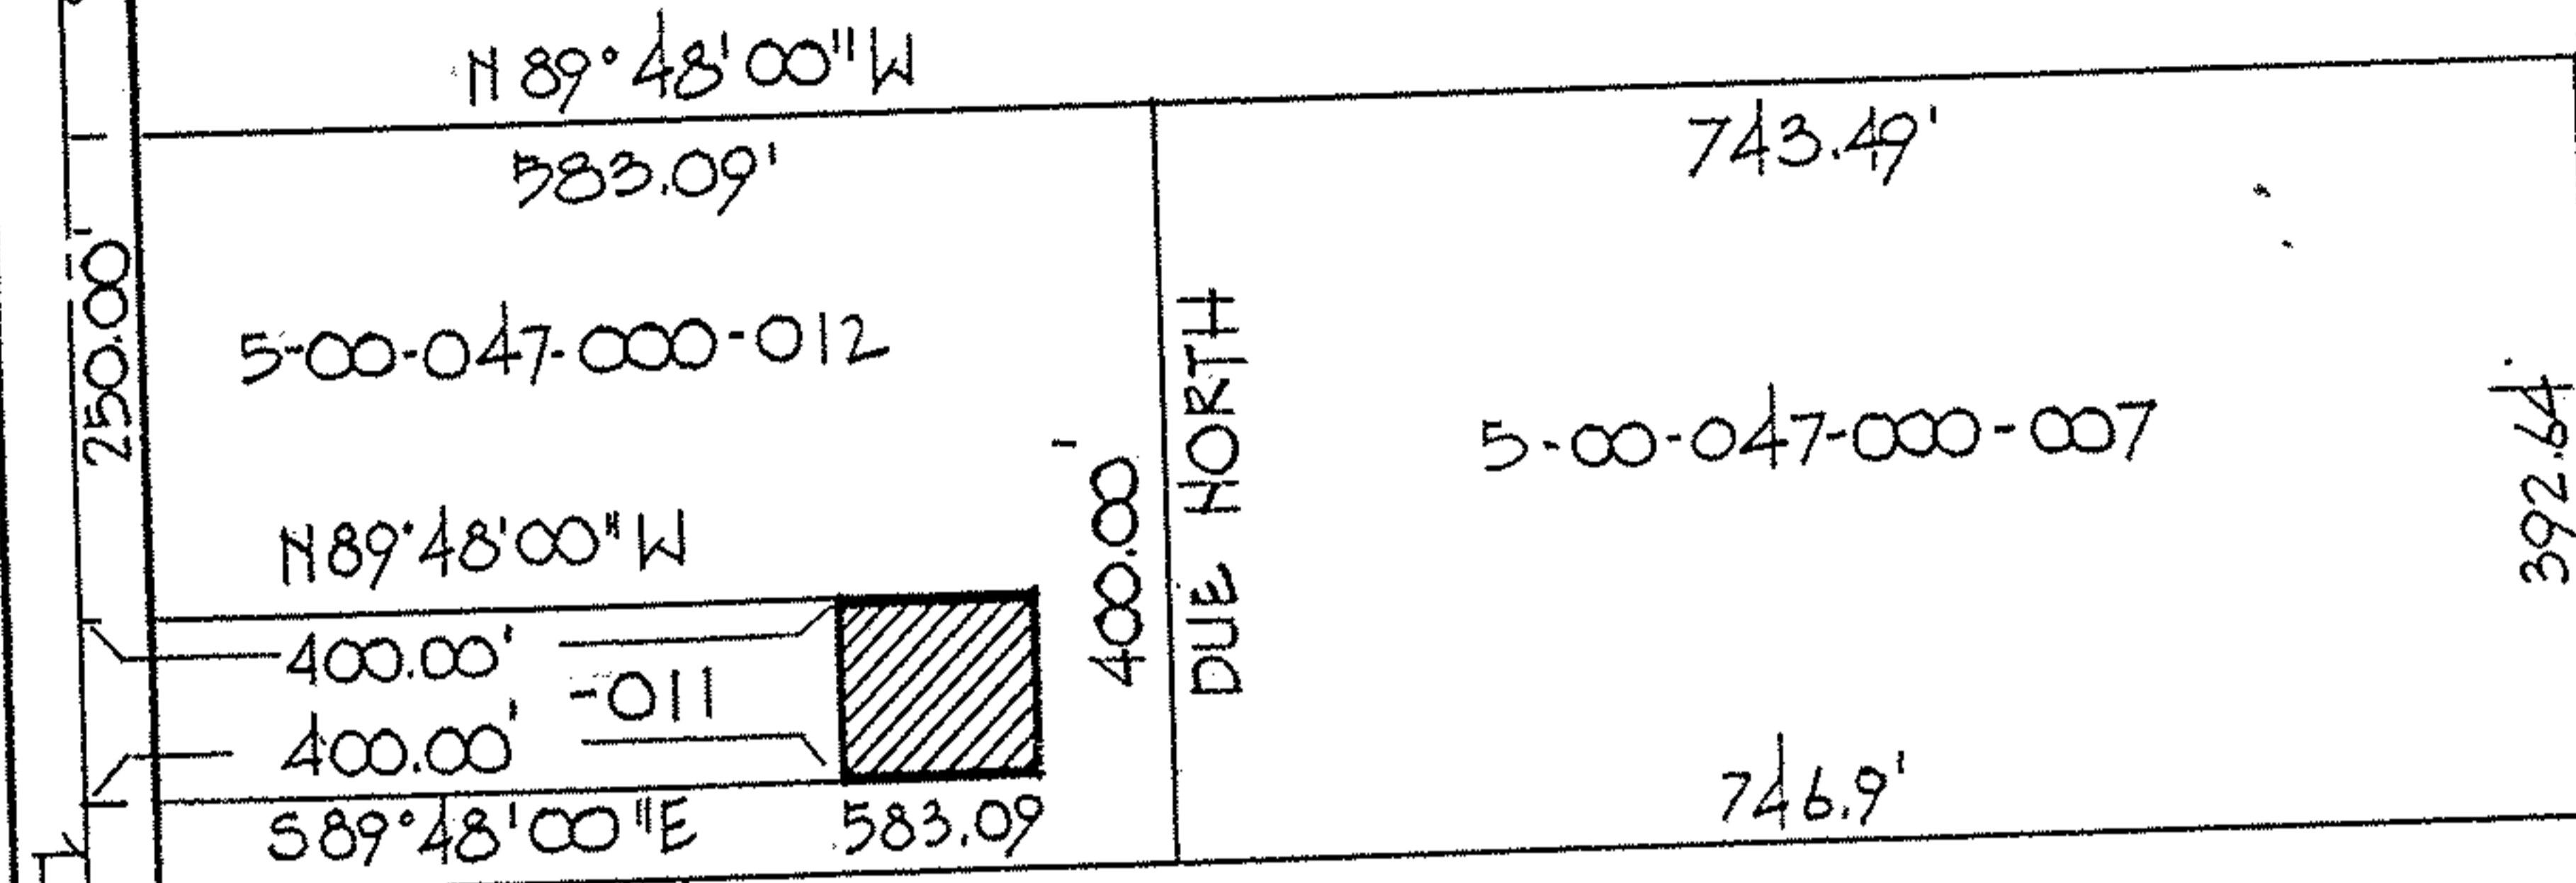

PLAN OF PROPOSED LOT SPLIT  
FROM P.P.N. 05-00-047-000-011  
Part of Original Lot No. 47 of Amherst Township  
Lorain County, Ohio  
Scale 1"=200'-0" July 30, 1990

05-00-047-000-007, 012

APPROVED	
LORAIN CO.	
MAP DEPT.	
DATE	9-28-90
PAGE	5-G
BY	J. Balliet
VOID AFTER	19152

1"=100' 19152