
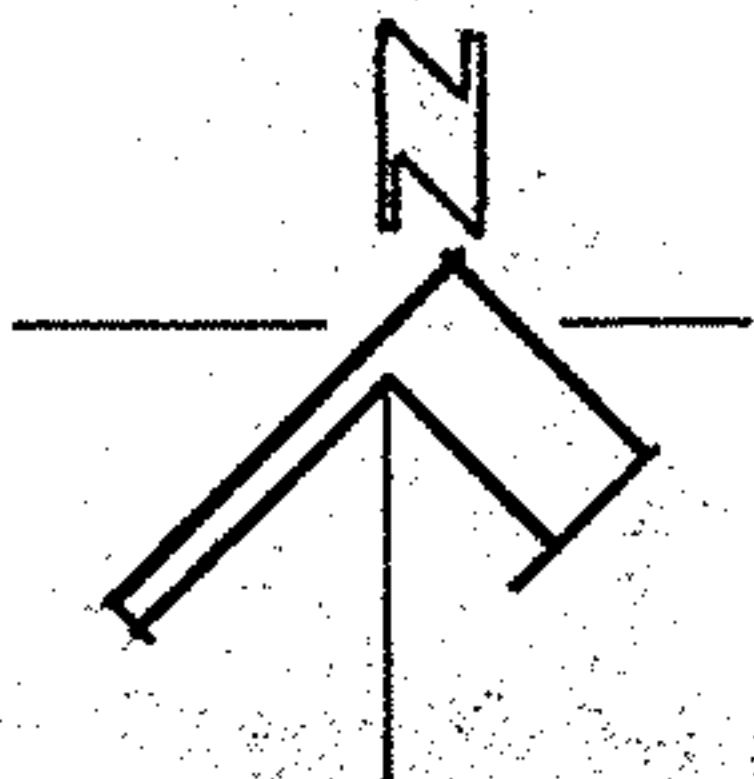


development consultants
4808 edgewood drive
lorain, ohio 44053

05-00-047-000-011

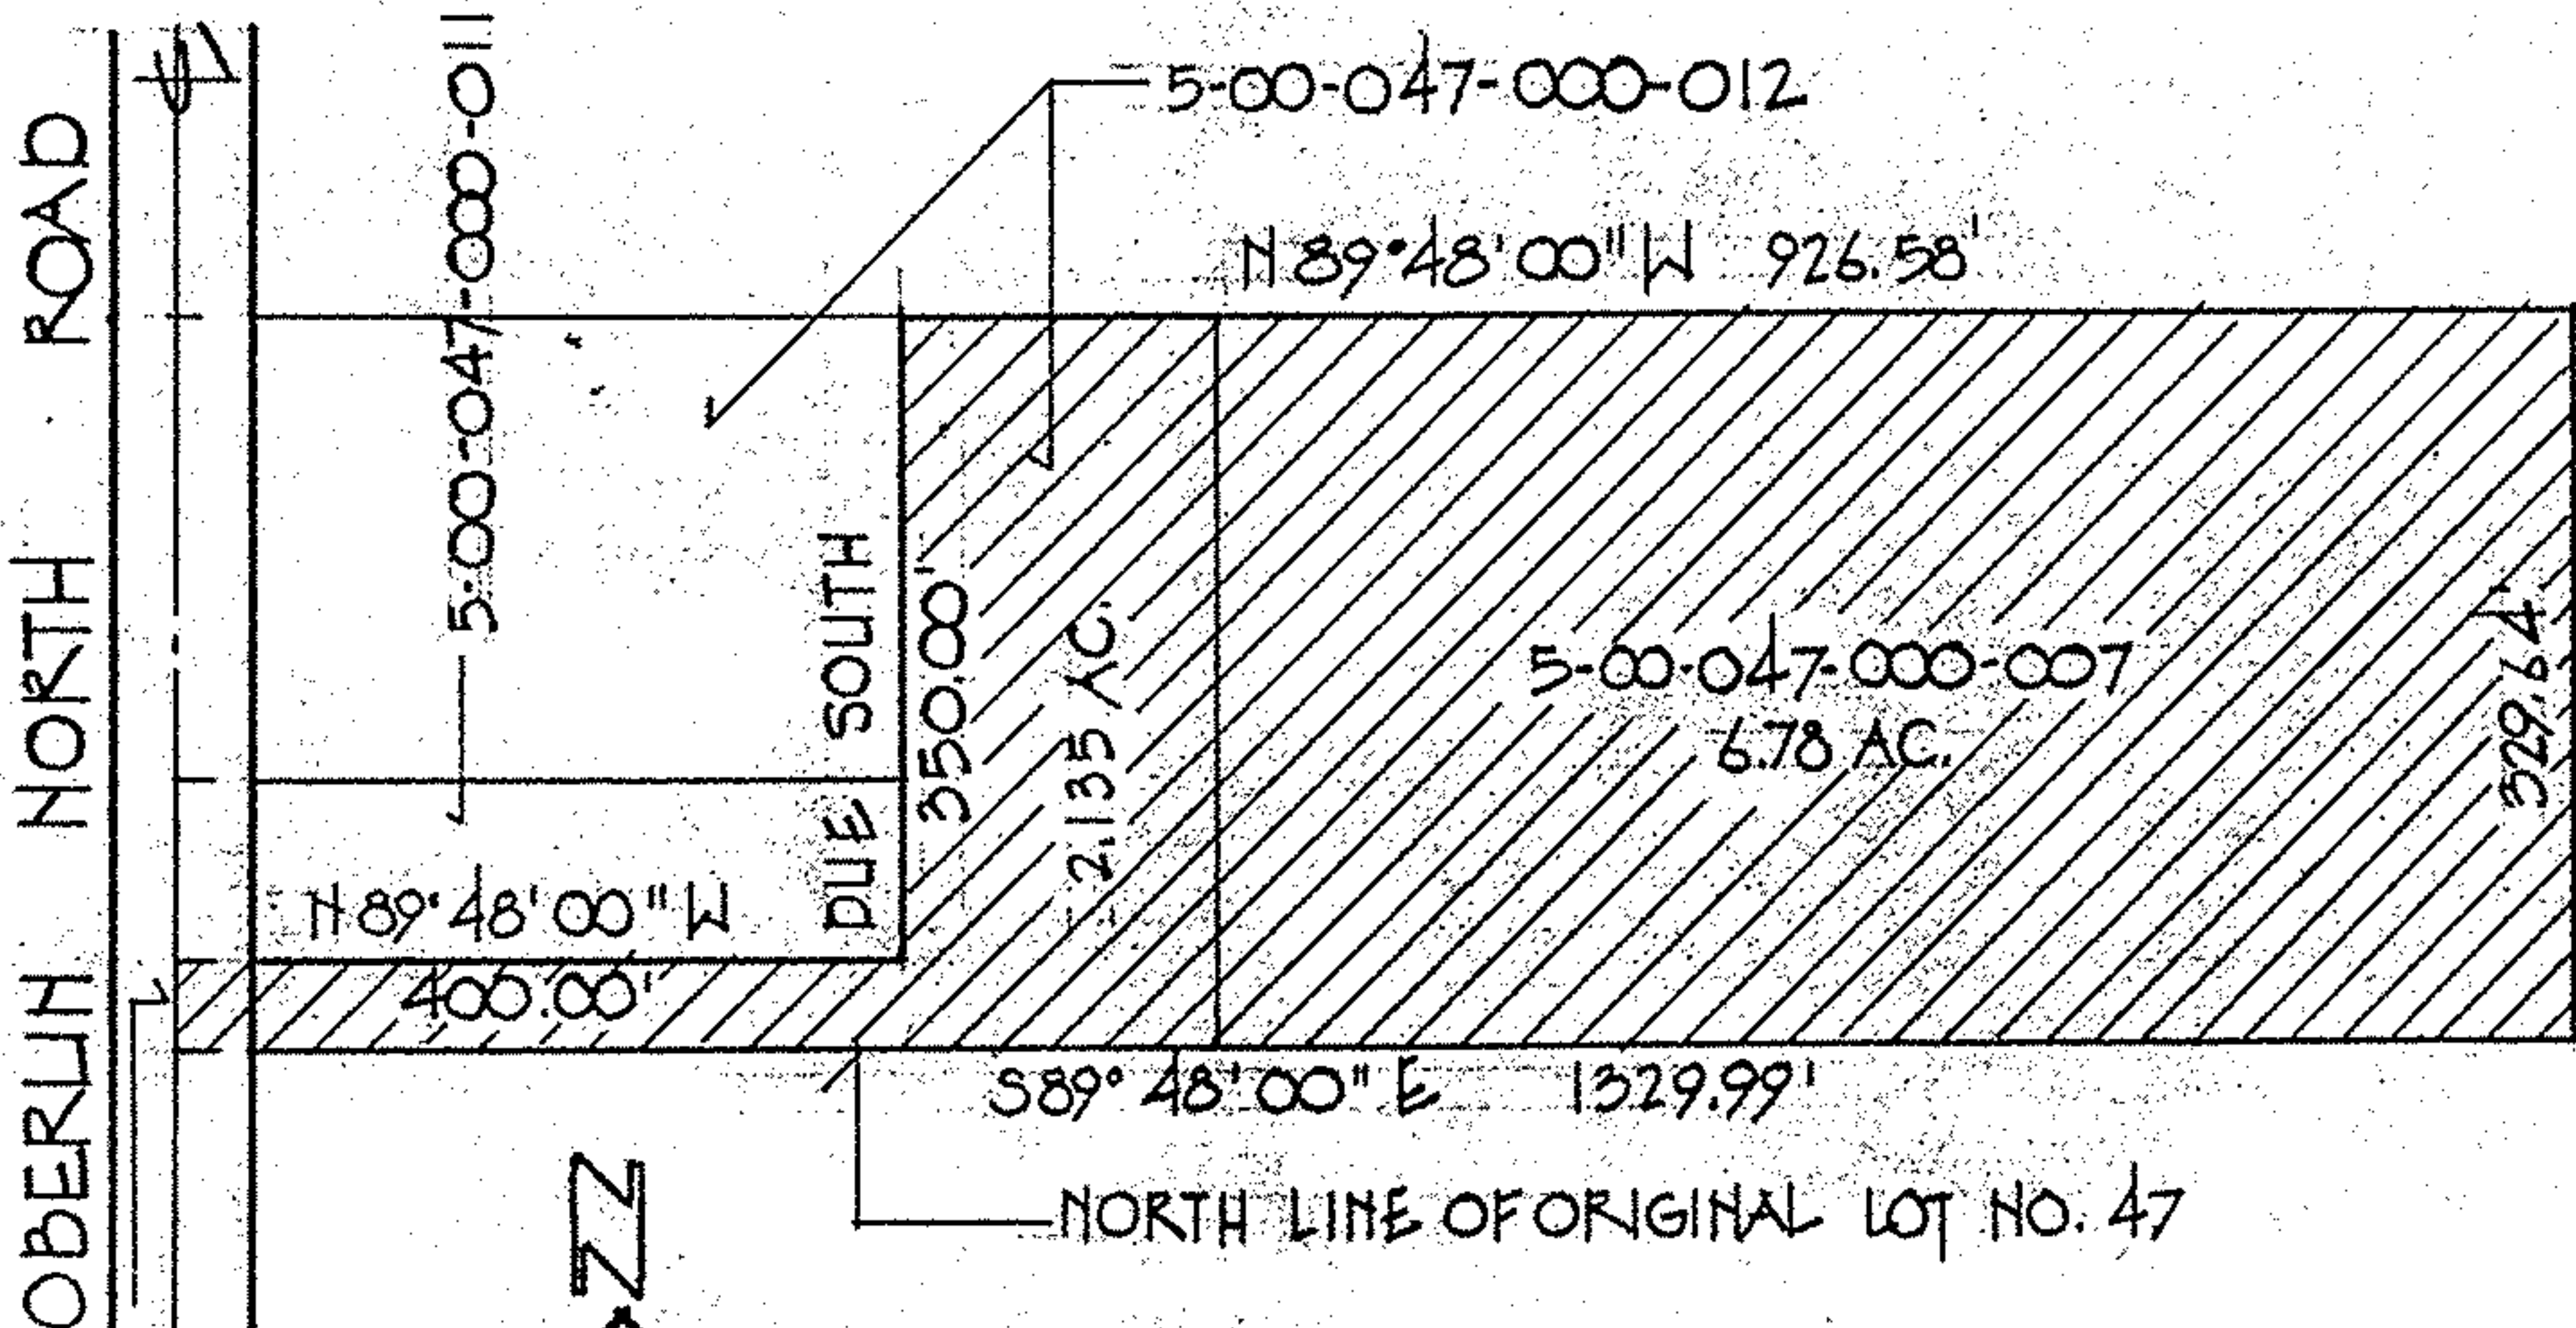

TOTAL ACRES = 8.915

- 05-00-047-000-011 Northern Refrigeration Inc.
Vol. 1404 pg. 570
- 05-00-047-000-012 Harry and Phyllis J. Fior
Vol. 1236 pg. 426
- 05-00-047-000-007 Harry and Phyllis Fior
Vol. 1243 pg. 444

PLAN OF PROJECT LANDS
Part of Original Amherst Township Lot No. 47
Lorain County, Ohio - Scale 1"=200' - July 30, 1990

05-00-047-000-011, 012, 007

5-G