



Top Lucas Co Ohio
5 1975
Survey No 4306

5-G
OL. 54

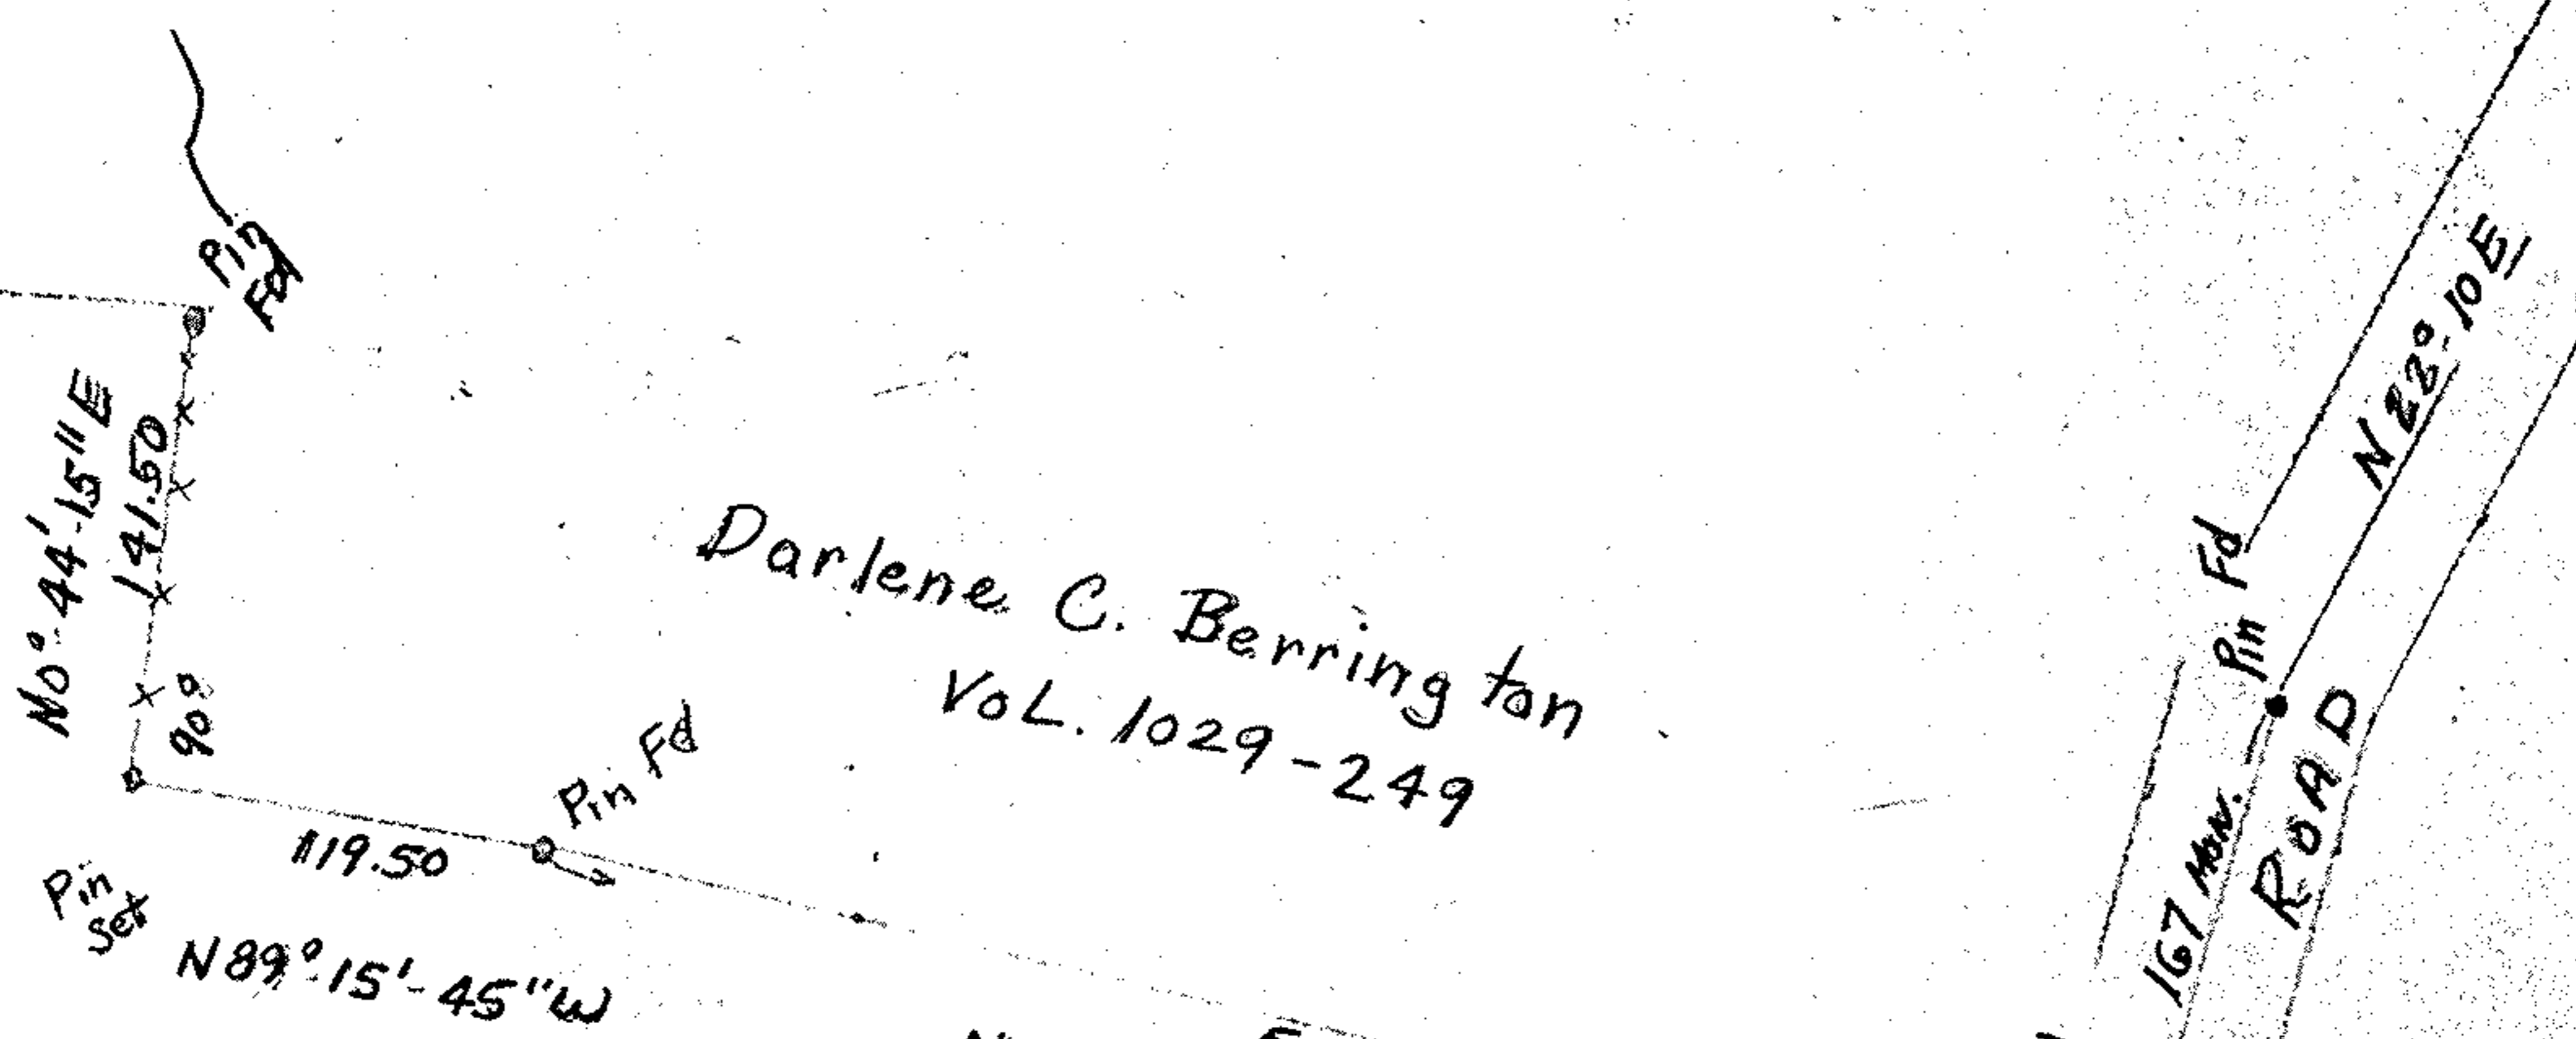

pt. 05-00-054-000-027

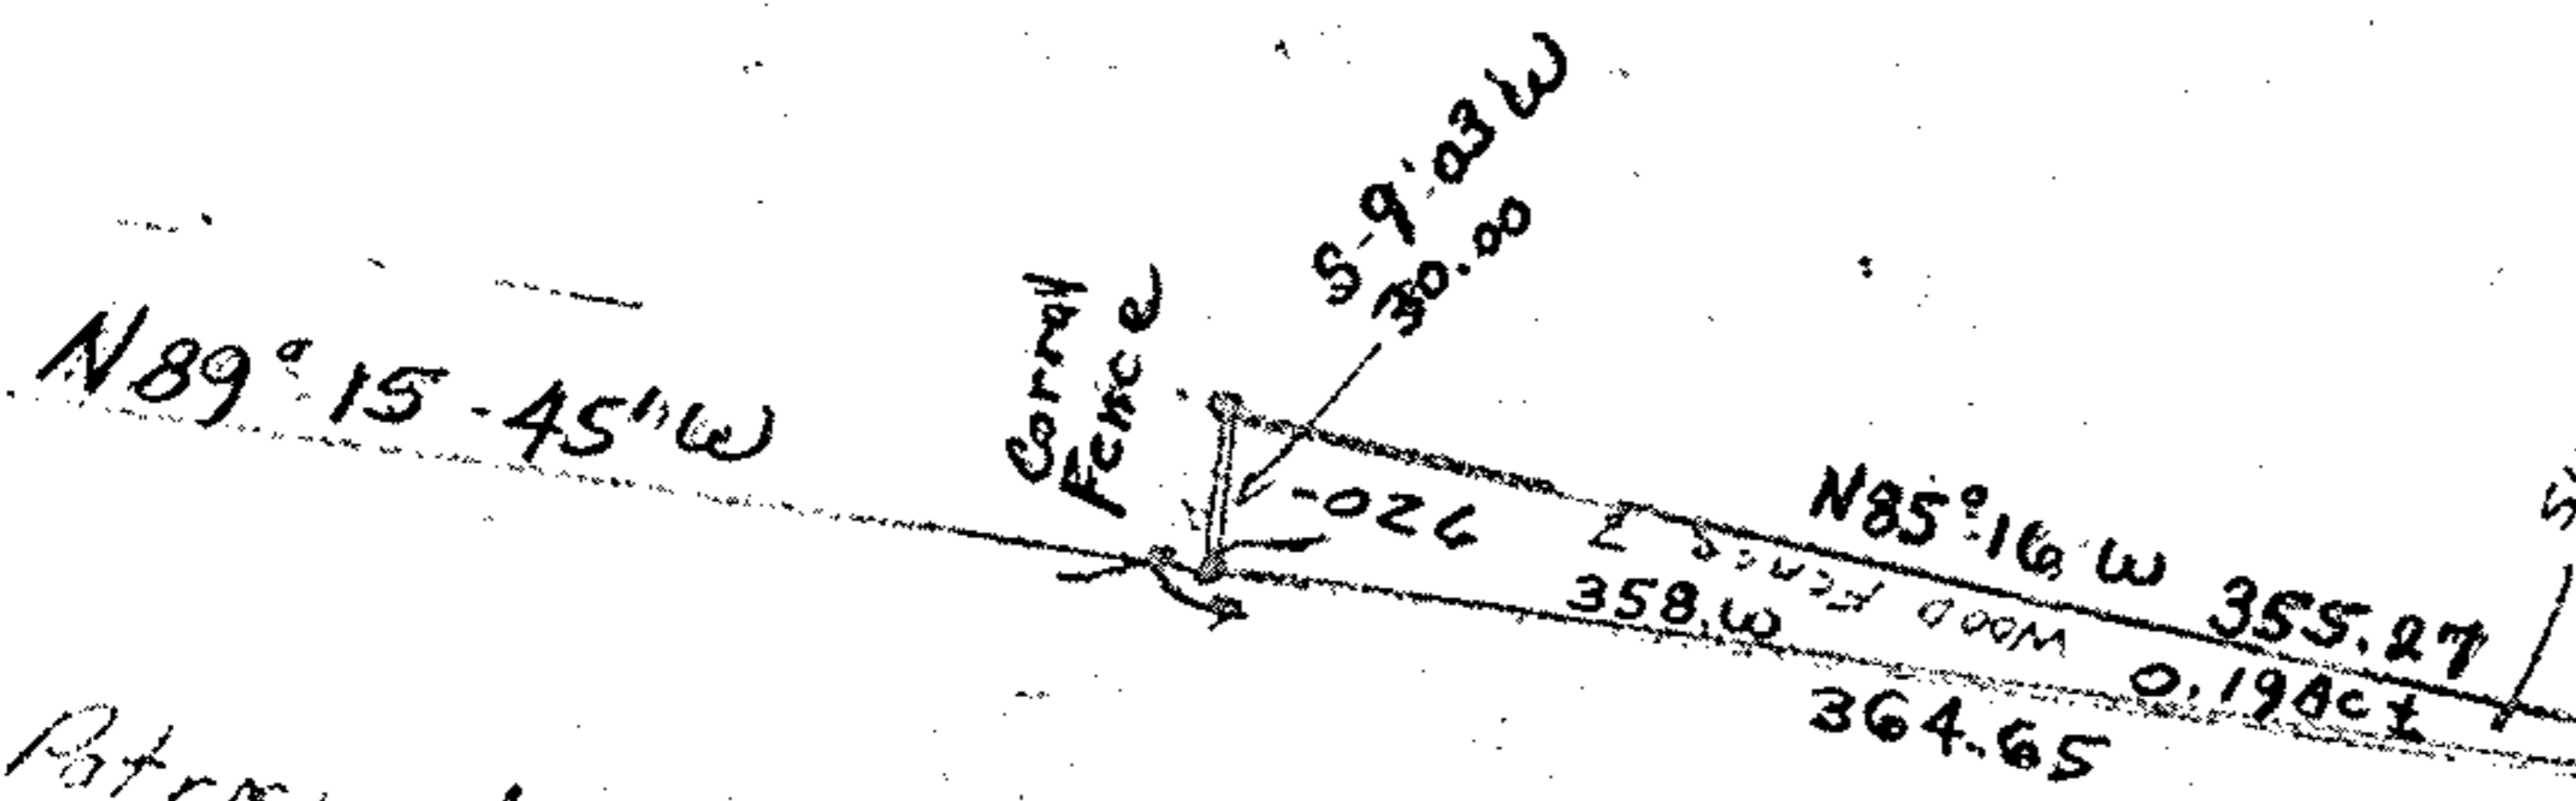

Return to Otley Ray Munday
199 N. Leavitt Rd
Amherst, Ohio 44001

12570
5-G
9630
5