

NORTH


ASSUMED MERIDIAN

SCALE 1"=100'

LEGEND
IRON PIPE OR IRON ROD FOUND
IRON PIPE SET

(PARK AVE.)
CACKERMAN ROAD (60')

CG DEWEY

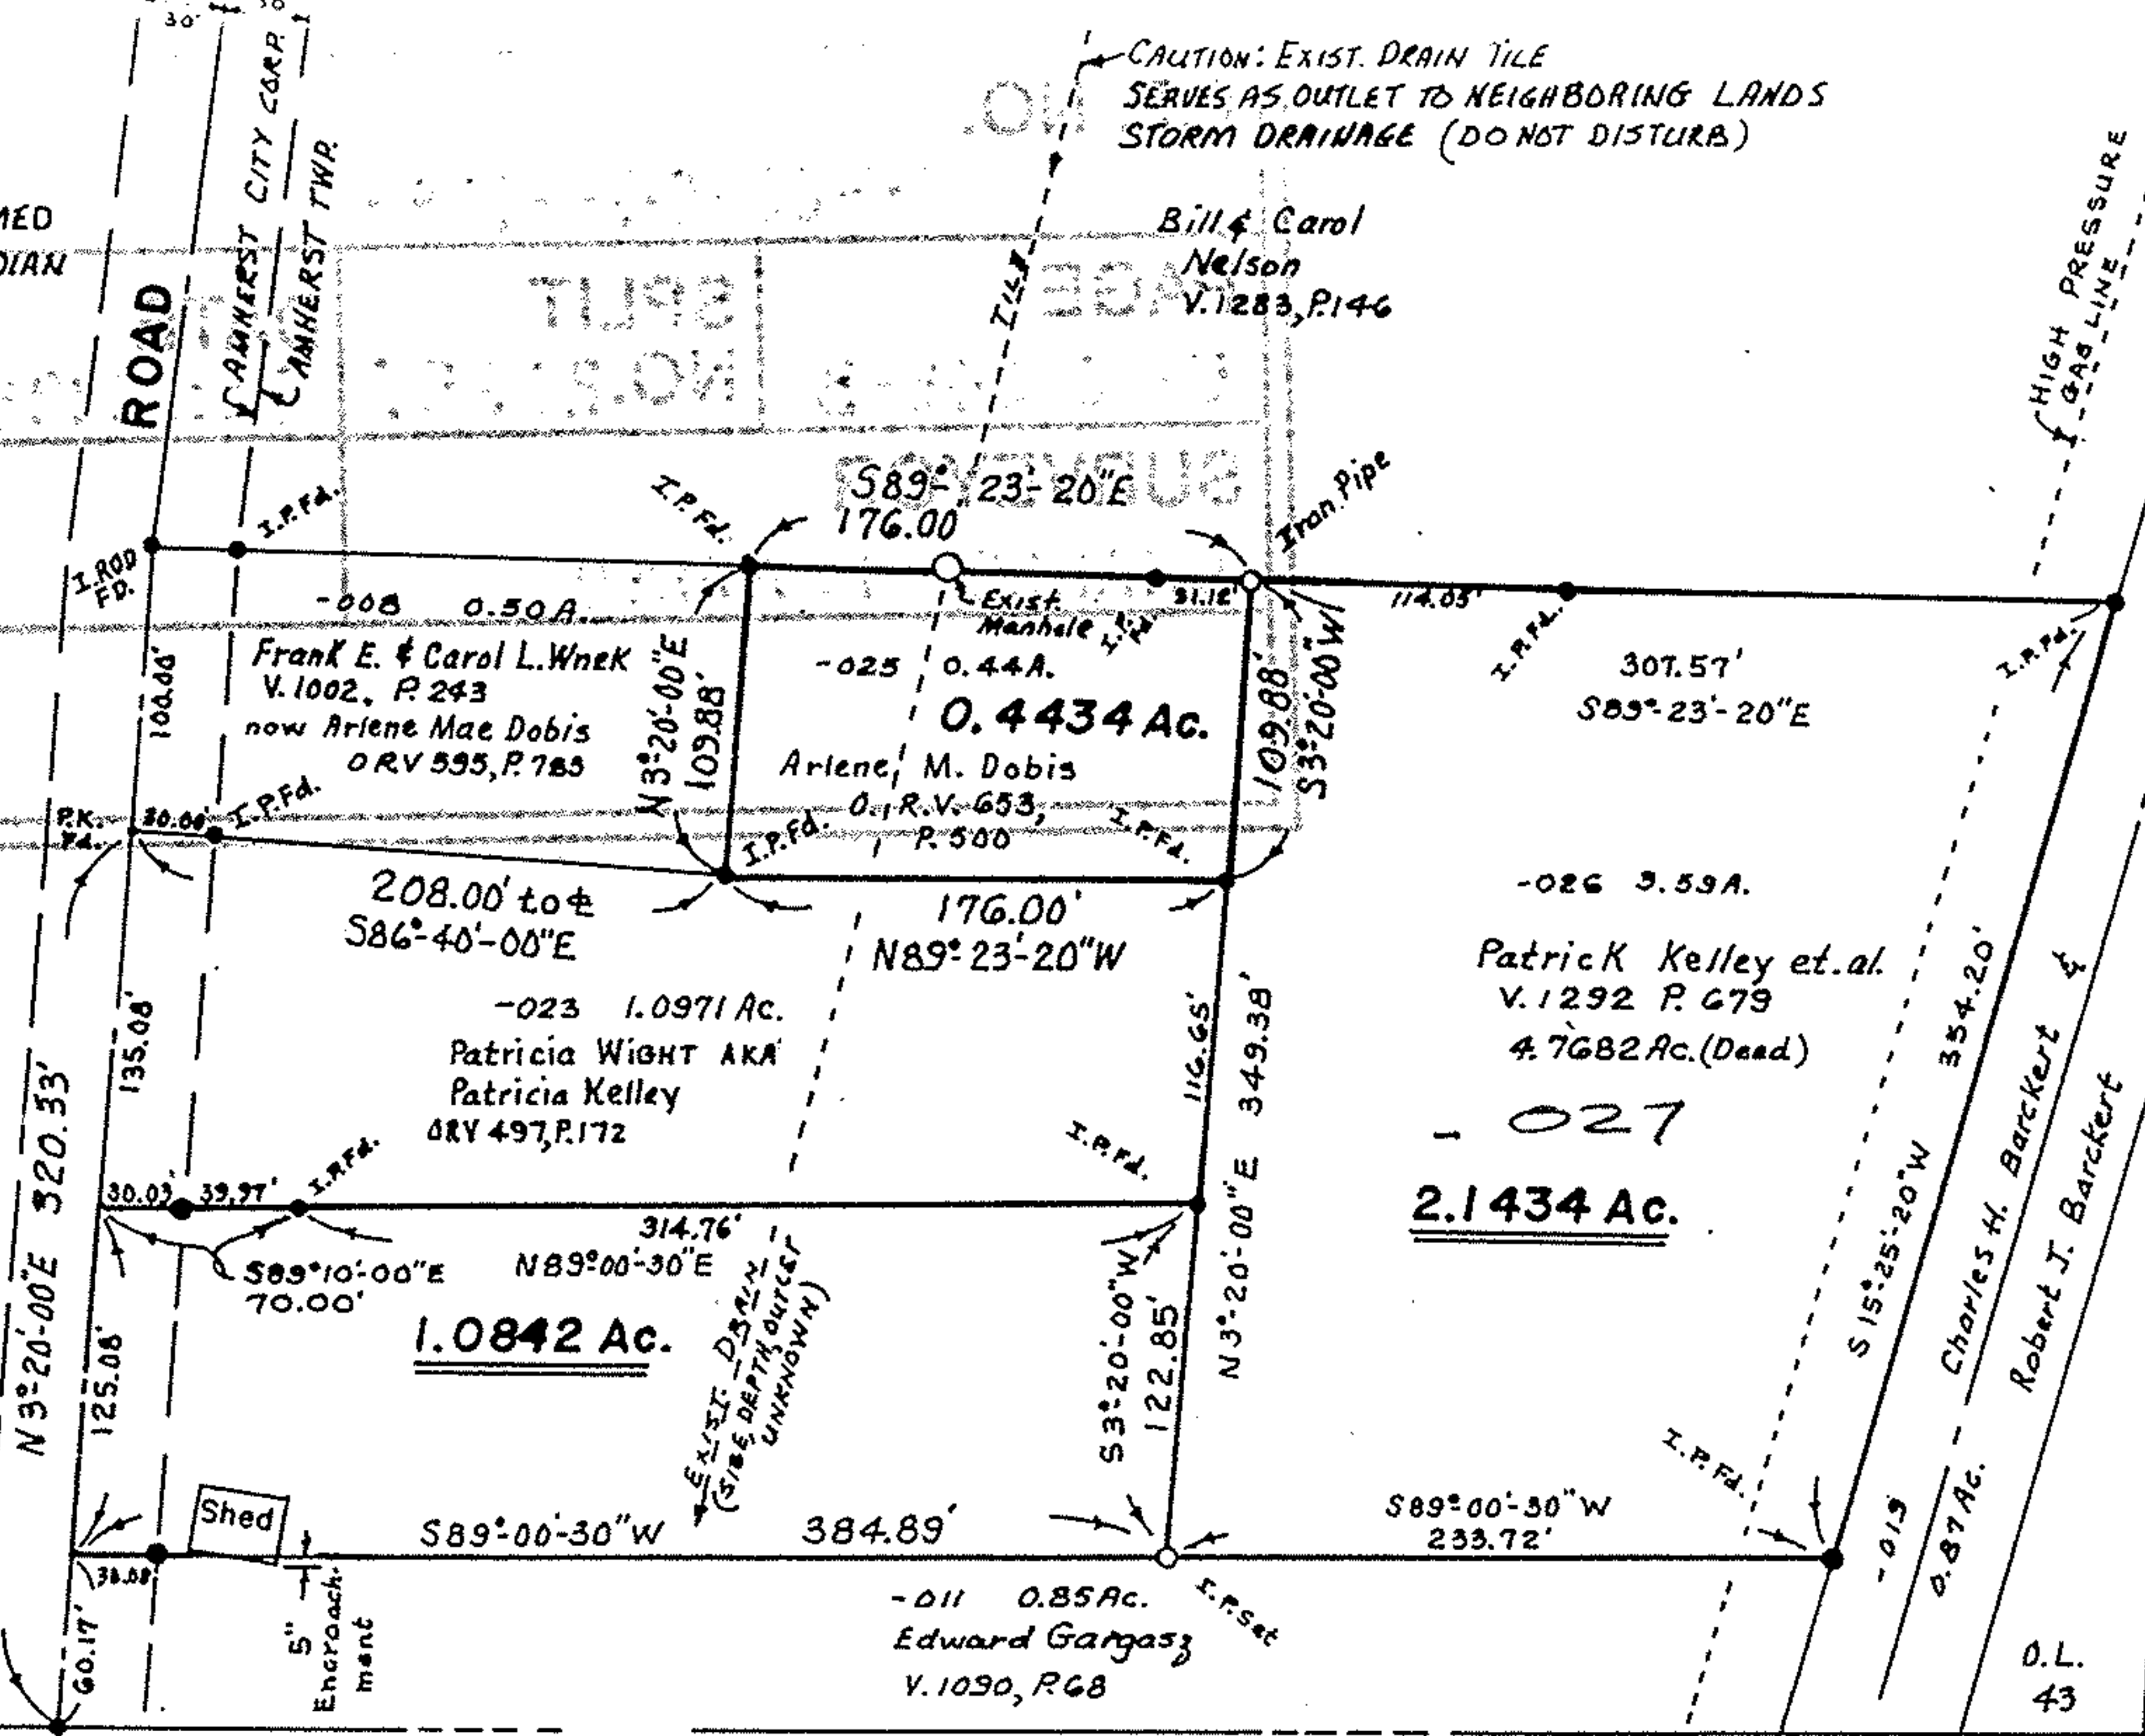

CAUTION: EXIST. DRAIN TILE SERVES AS OUTLET TO NEIGHBORING LANDS STORM DRAINAGE (DO NOT DISTURB)

Bill & Carol Nelson V.1283, P.146

Frank E. & Carol L. Wnek V.1002, P.243 now Ariene Mae Dobis ORV 595, P.785

Ariene, M. Dobis O.R.V. 653, P.500

Patricia WIGHT AKA Patricia Kelley ORV 497, P.172

1.0842 Ac.

Edward Gargas V.1090, P.68

Patrick Kelley et al. V.1292 P.679 4.7682 Ac. (Dead)

2.1434 Ac.

Charles H. Barckert & Robert J. Barckert

4.7682 Ac. Deed
- 1.0971 Ac.
- 0.4434 Ac.
- 1.0842 Ac.
2.1435 Ac.

20657
APPROVED
LORAIN CO.
MAP DEPT.

DATE 12-21-93

PAGE 5-00-043 B

BY FRANCES

VOID # 20657

MAP OF SURVEY OF 1.0842 ACRES AND 2.1434 ACRES,
PART OF ORIG. LDT 43 AMHERST TWP. LORAIN CO. OHIO.

Made at request of Patrick Kelley
By Charles P. Waryu, Registered Surveyor
October, 1993

Charles P. Waryu
CHARLES P. WARYU, REGISTERED SURVEYOR, NO. 5629