

AMHERST TOWNSHIP  
AMHERST CITY

PP 05-00-043-107-022 Vol. 1399 Pg. 57Z

230.00  
PP 05-00-043-107-009  
OR 591 Pg. 497

128.00

816.89 To C. ACKERMAN RD.  
N10°51'10"E 300.65'

TOTAL ACRES 10.61  
SPLIT ACRES 4.509  
REMAINDER 6.1591

I.P. SET  
S I.P. SET  
S78°23'19"W 223.19'  
I.P. SET  
N25°49'00"W 274.77'

PP 05-00-043-107-029 OR 924 Pg. 52Z

PP 05-00-043-107-015 OR 694 Pg. 844

PP 05-00-043-107-016 Vol. 1397 Pg. 72B

510°06'00"W 199.72'  
99.00'  
100.72'

S88°54'35"E 211.31'

PP 05-00-043-107-027  
OR 966 Pg. 271

PP 05-00-043-107-019  
Vol. 947 Pg. 983

PP 05-00-043-107-023/030  
Vol. 1185 Pg. 891

S88°54'35"E 230.24'


S 82°23'16"W 232.90'

PP 05-00-043-107-031 Vol. 1399 Pg. 57Z


R.R. SPIKE Fd./USED

ACKERMAN ROAD

CITY OF AMHERST  
COUNTY OF LORAIN  
STATE OF OHIO  
ORIGINAL LOT 43

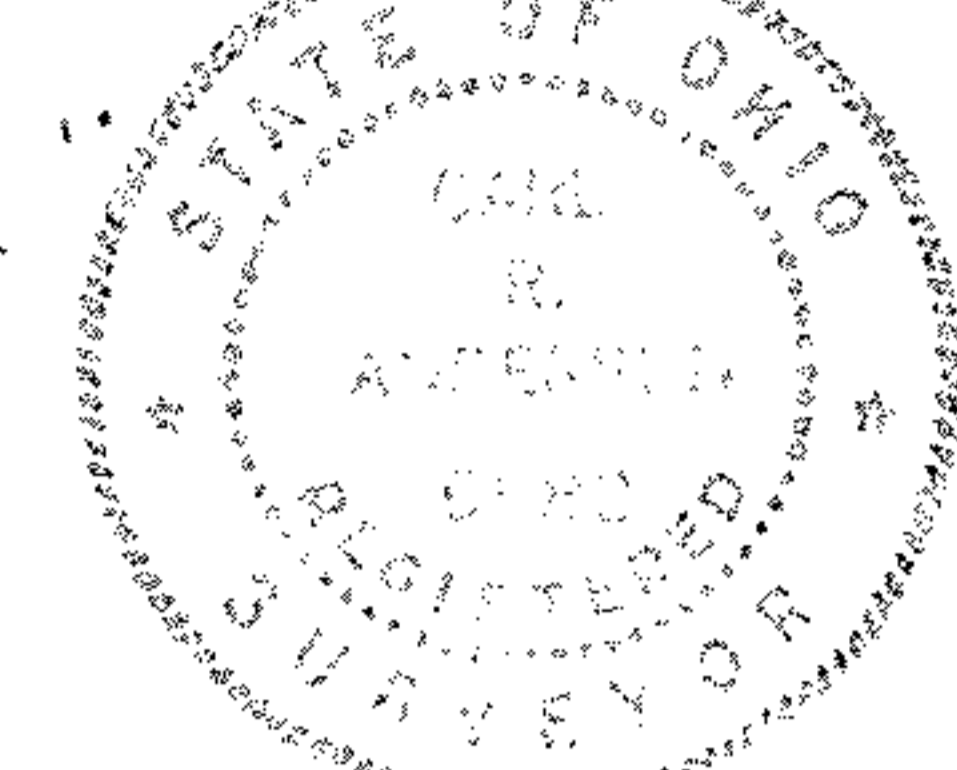

Carl R. Anderson

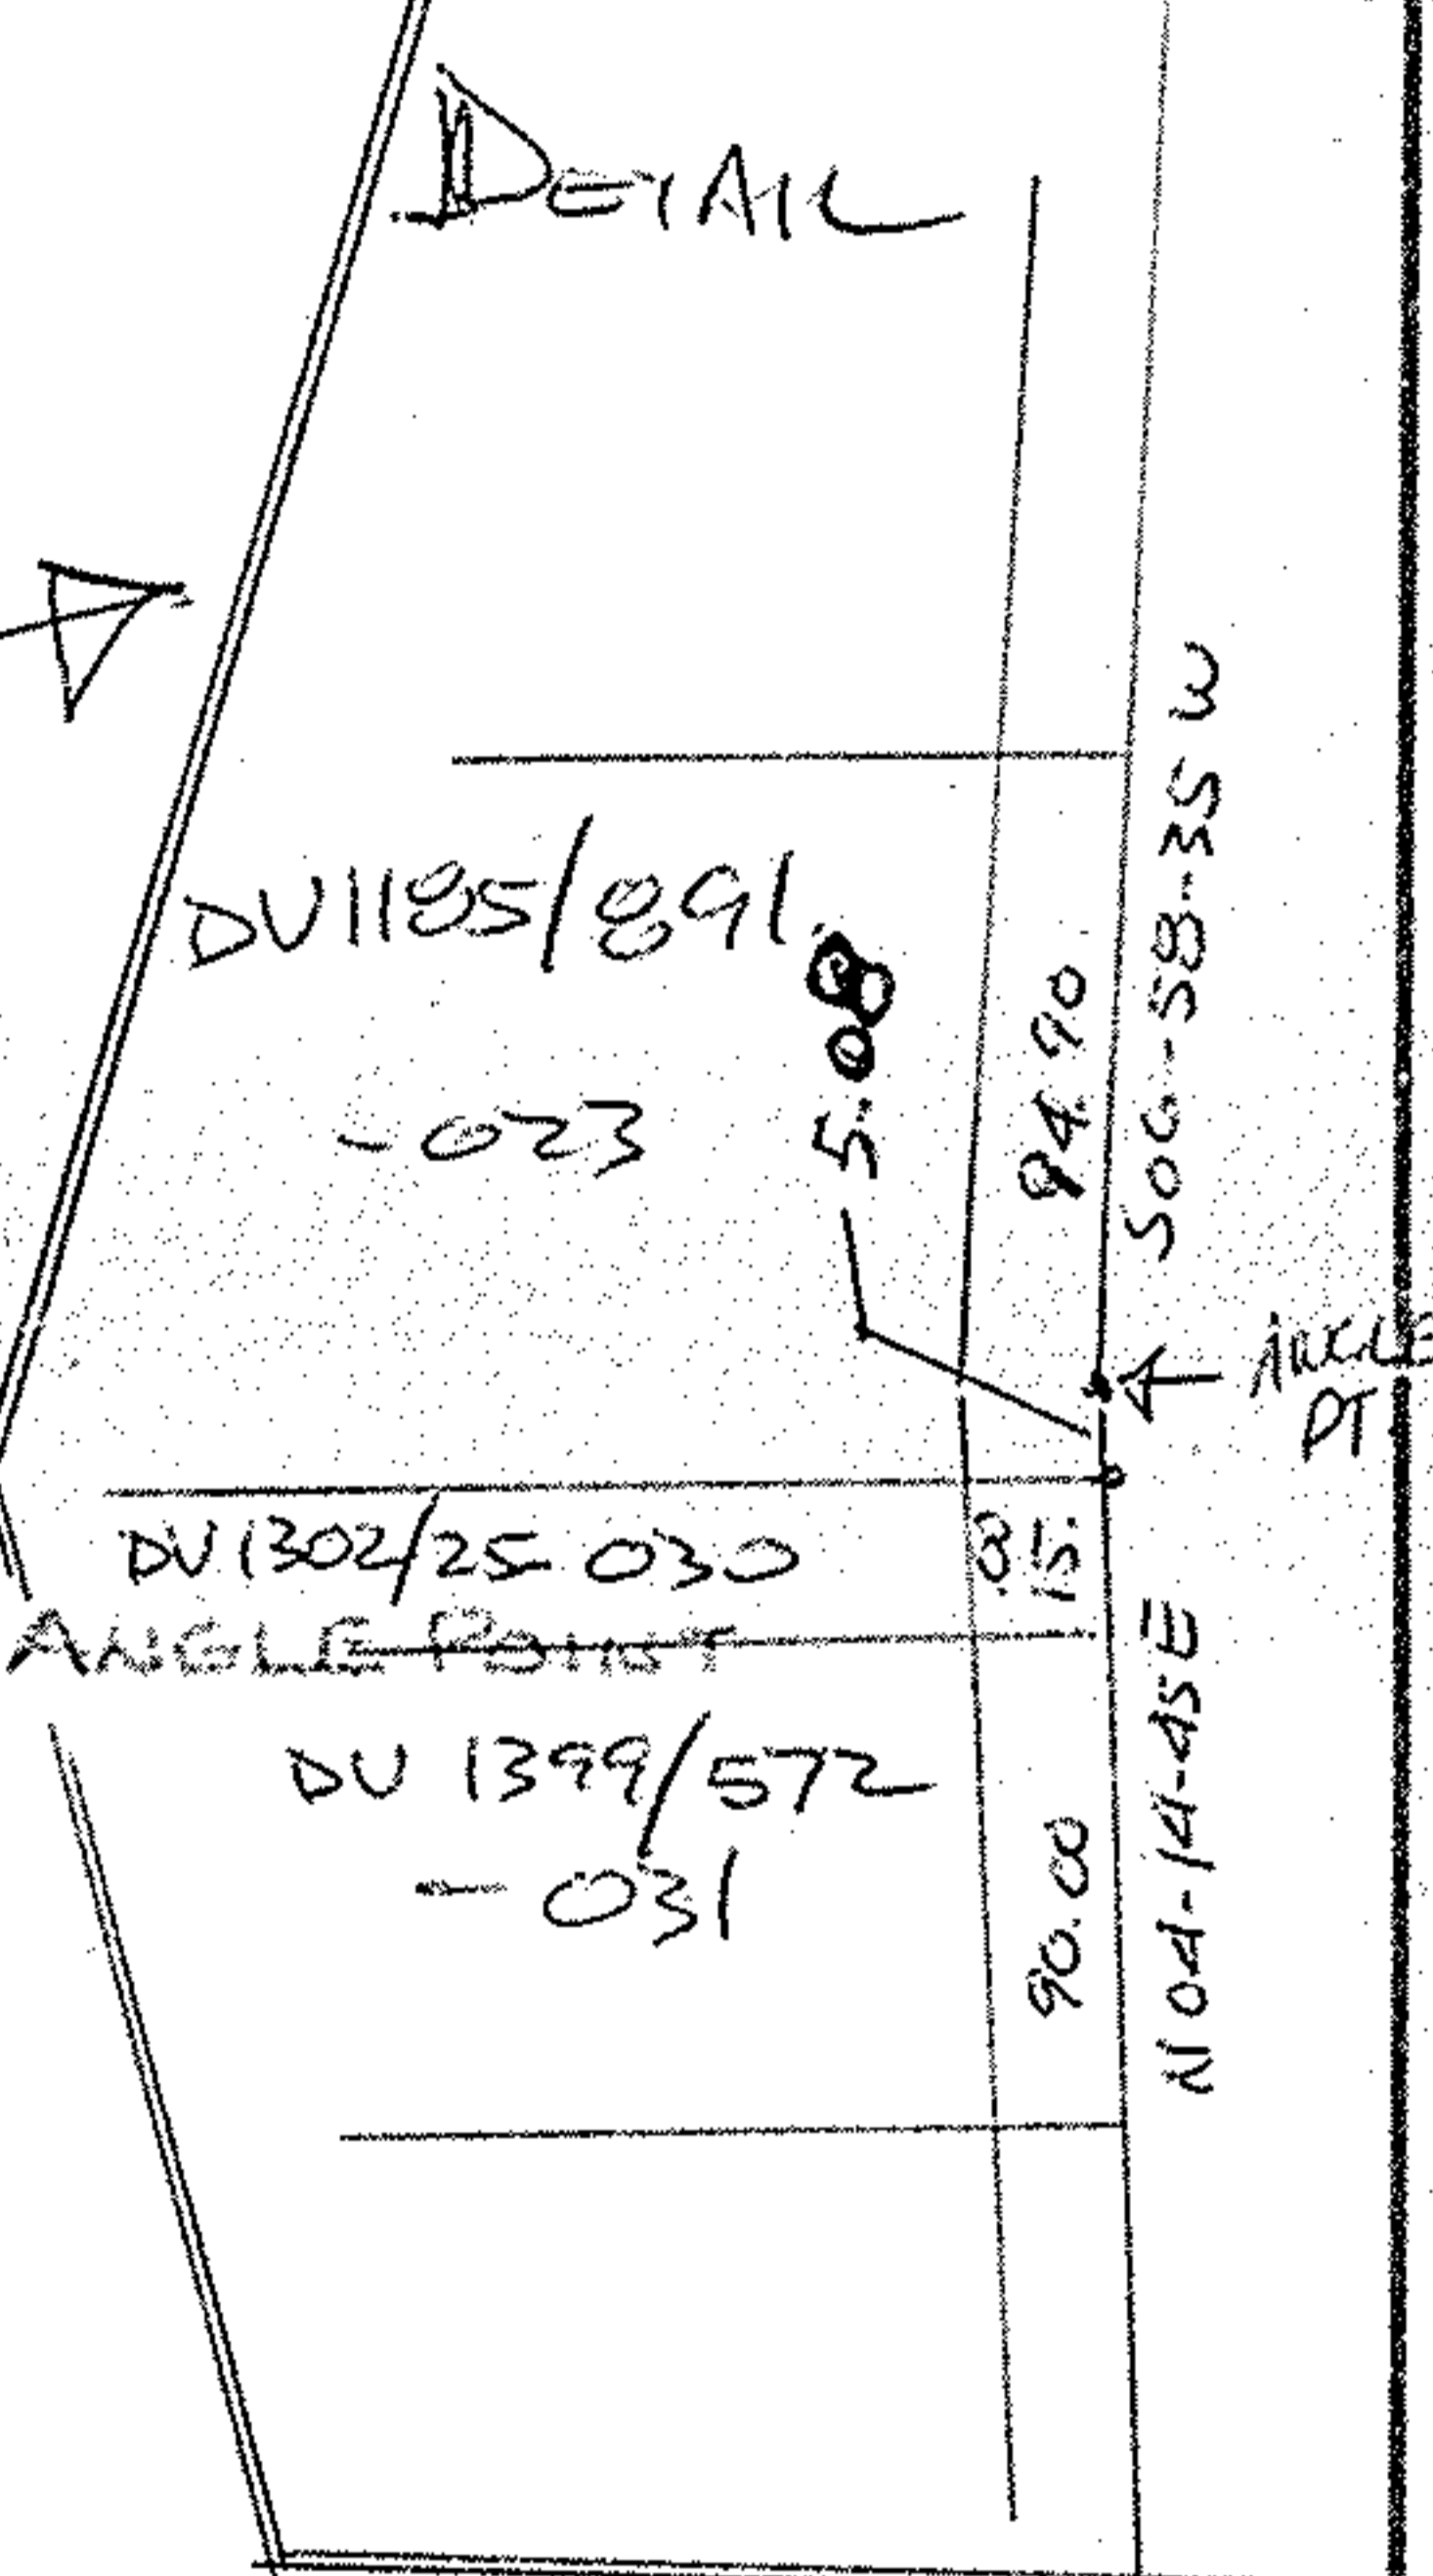

21943

APPROVED  
LORAIN CO.  
MAP DEPT.  
DATE 11-4-96  
PAGE 5-00-043-B  
BY K.DYE  
JOB NUMBER 21943

05-00-043-107-034, 031, 023, 019, 030, 027, 016

BEARINGS ARE ASSUMED FOR DESCRIBING ANGLES.  
IRON PIN SET WERE 5/8" P. REBAR - 30" LONG.

SCALE  
60' 100'

PREPARED BY  
TRI NOVA ENGINEERING AND ARCHITECTURE INC.  
P.O. Box 24, Avon, Ohio 44011 (216) 245-2700  
SCALE: 1" = 60'  
DATE: 9/14/96  
APPROVED BY  
DRAWN BY CRM  
REV. 10-15-96  
PREPARED FOR  
ERIC HUBER - 107 FURNACE ST. - ELYRIA, OHIO  
DRAWING NUMBER  
SPLIT PARCEL 05-00-043-107-031 144-36B