


05-00-043-107

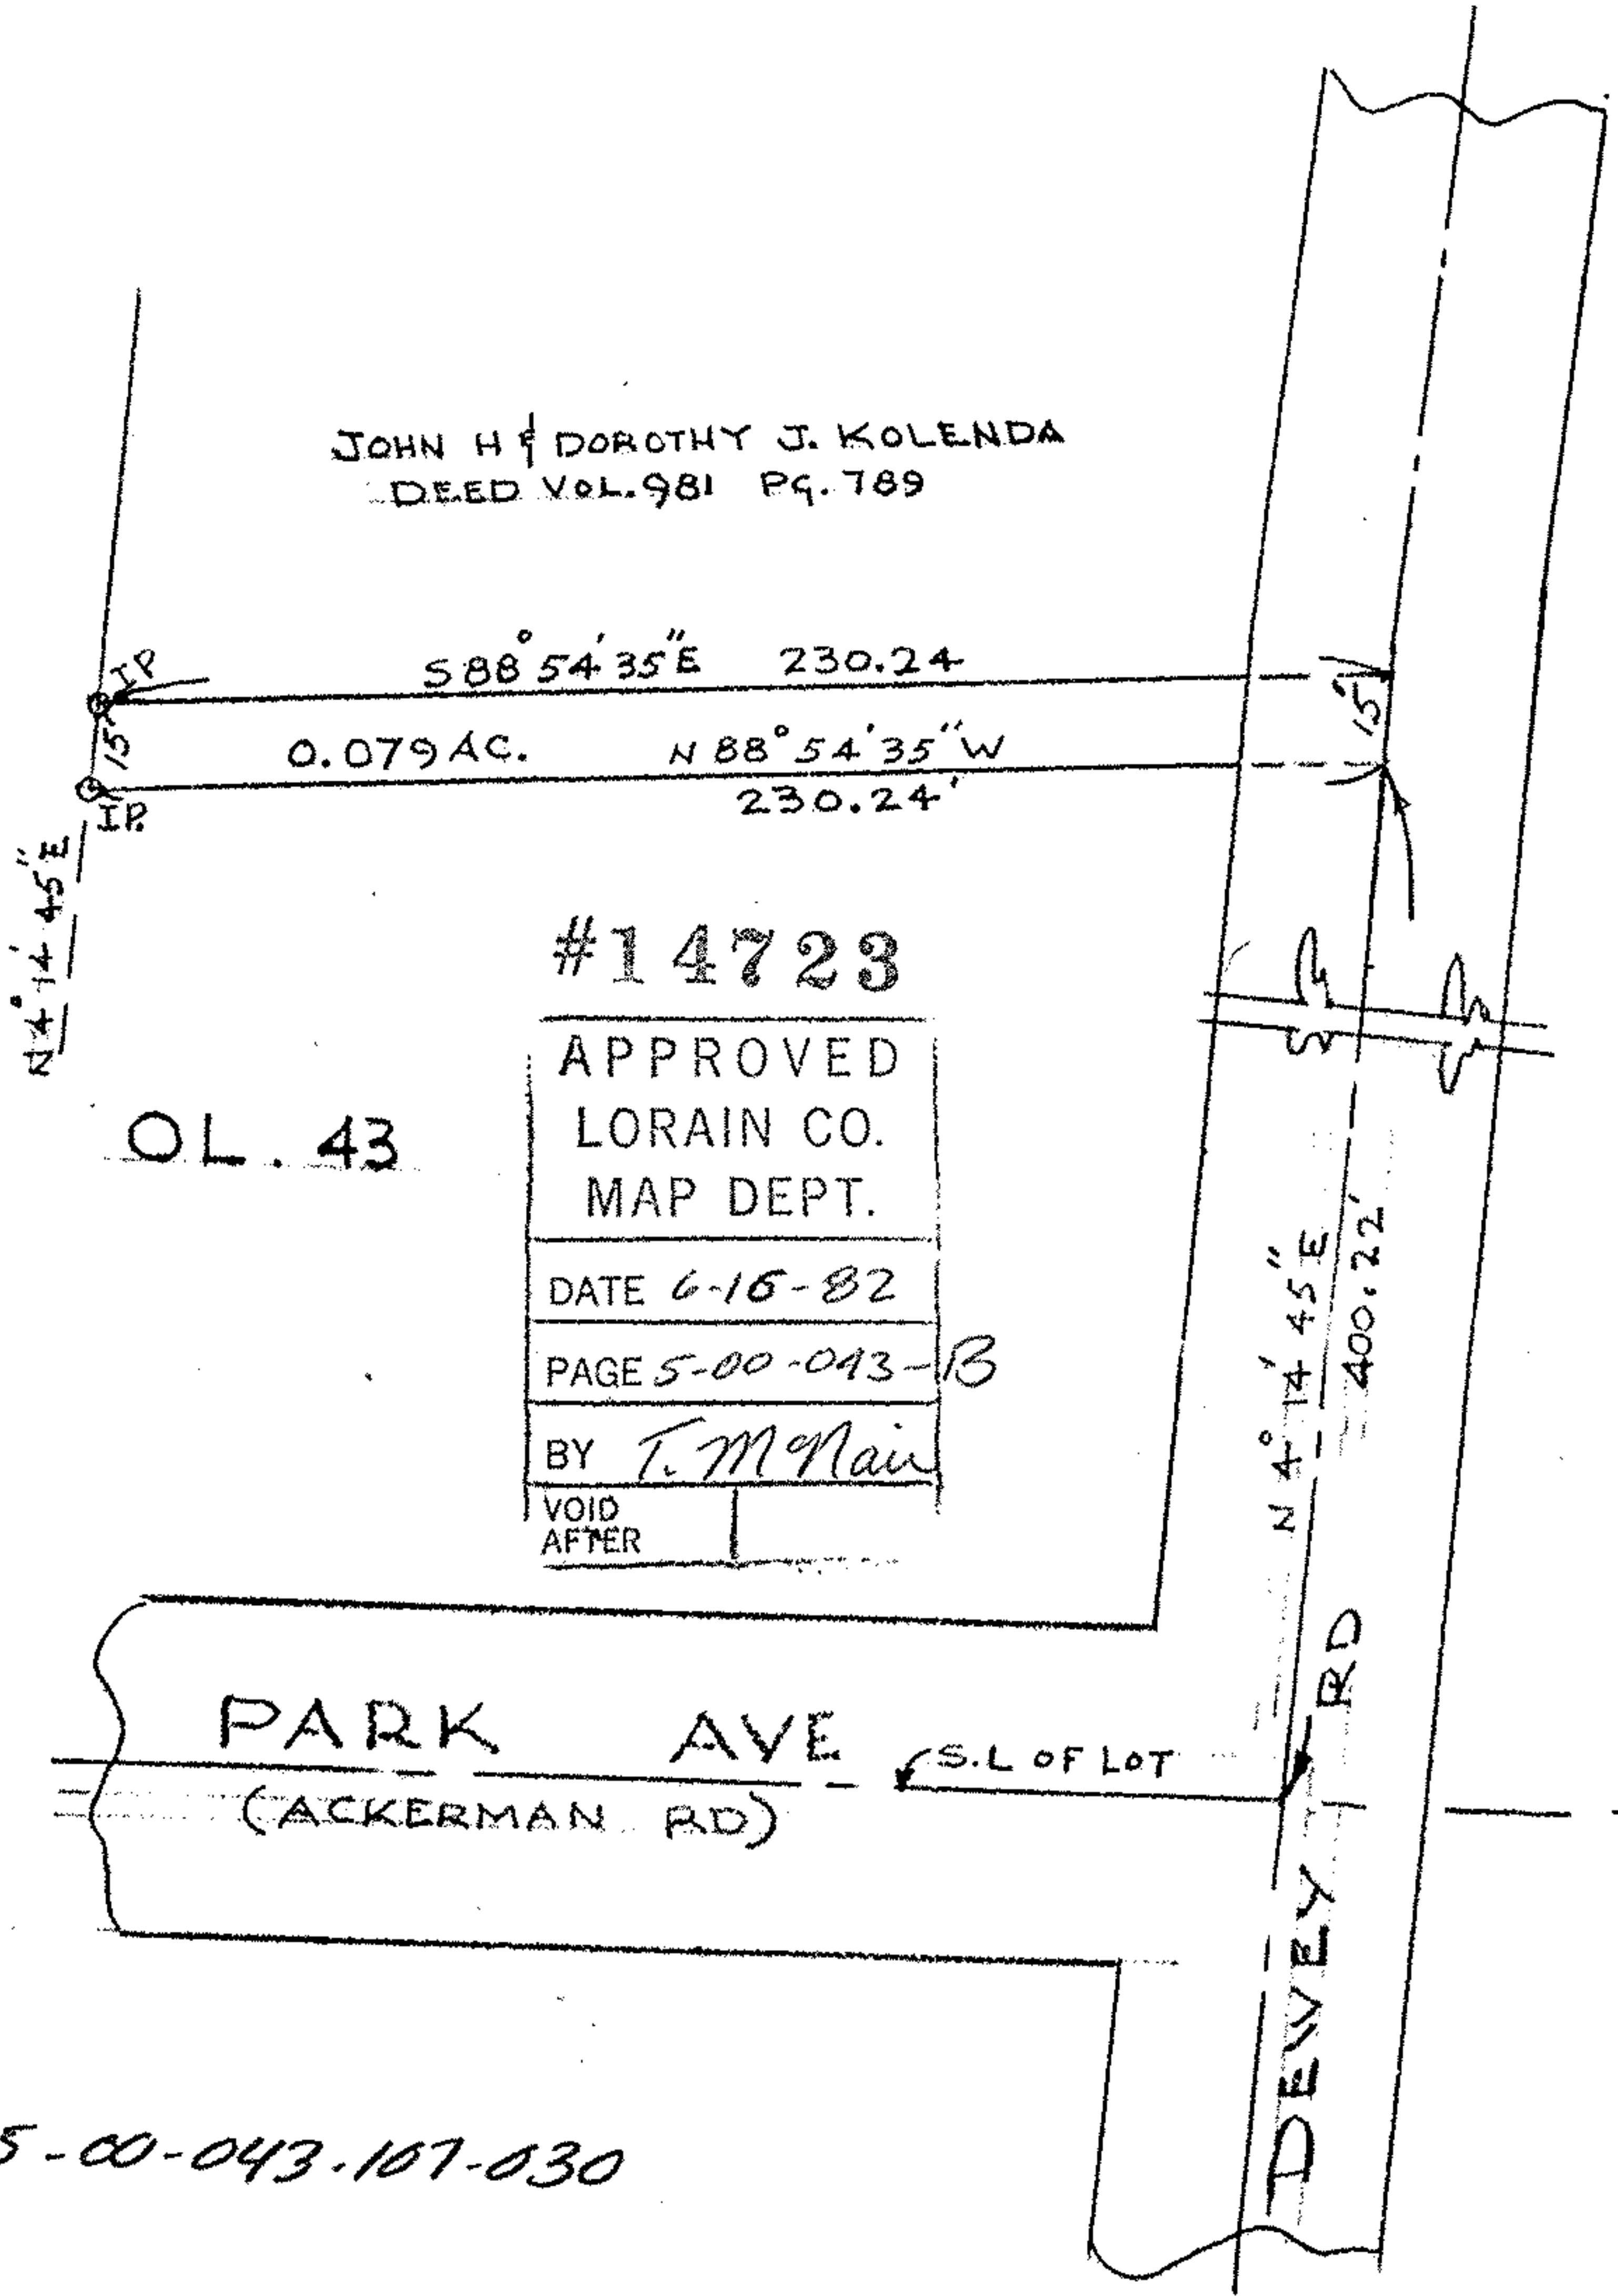

JOHN H & DOROTHY J. KOLENDA
DEED VOL. 981 PG. 789

S88°54'35"E 230.24

0.079 AC. N88°54'35"W
230.24'

N4°14'45"E

OL. 43

#14723

APPROVED
LORAIN CO.
MAP DEPT.

DATE 6-16-82

PAGE 5-00-043-B

BY T. McNeil


VOID
AFTER

N4°14'45"E
400.22'

PARK AVE
(ACKERMAN RD)

S.L. OF LOT

DEWEY RD

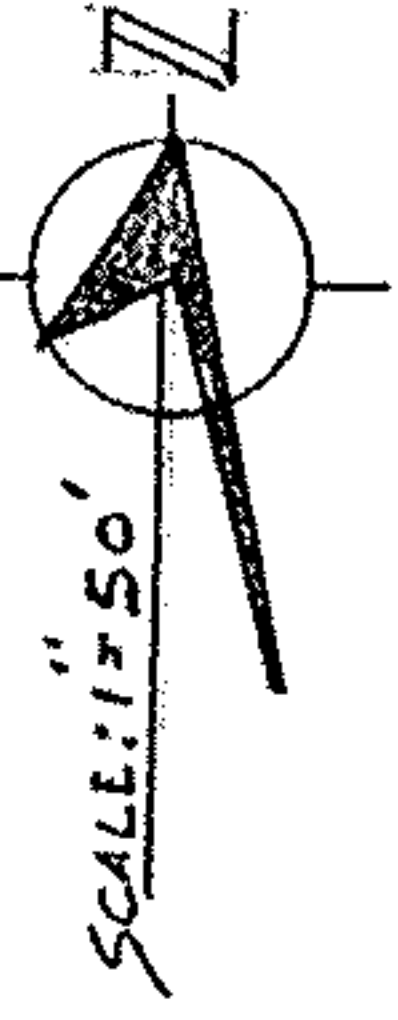

5-00-043-B

05-00-043-107-030

SURVEY FOR: WILLIAM J. HUBER

CITY OF AMHERST

PART OF ORIGINAL AMHERST TOWNSHIP LOT 43

LORAIN COUNTY - OHIO

DATE: MAY 1, 1982

By Arnold F. Koeppe Reg. Surveyor 4306