

STATE OF OHIO, COUNTY OF LORAIN AND TOWNSHIP  
OF AMHERST AND KNOWN AS BEING PART OF  
ORIGINAL AMHERST TOWNSHIP LOT NO. 42.



BASIS OF BEARINGS


THE BASIS OF BEARINGS FOR THIS SURVEY IS  
N62°51'30"E FOR THE ORIGINAL CENTERLINE  
OF NORTH RIDGE ROAD PER DEED VOLUME  
1390, PAGE 666 OF LORAIN COUNTY RECORDS.



SCALE: 1"=40'

**LEGEND**

- REC. - RECORD DISTANCE OR ANGLE
- CAL. - CALCULATED DISTANCE OR ANGLE
- B.O.B. - BASIS OF BEARINGS
- OBS. - OBSERVED DISTANCE OR ANGLE
- P.O.B. - PLACE OF BEGINNING
- T.P.O.B. - TRUE PLACE OF BEGINNING
- △ - P.K.(MASONRY) NAIL SET
- - MONUMENT BOX
- - MONUMENT FOUND, SIZE & TYPE AS INDICATED.
- - 5/8" REBAR, 30 INCHES IN LENGTH, WITH I.D. CAP No. 7179 SET

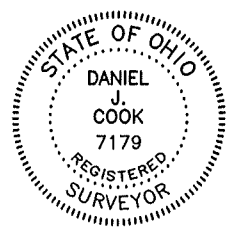


NOTE: DIMENSIONS SHOWN HEREON ARE GIVEN IN FEET AND DECIMAL PARTS THEREOF.

NOTE: THIS SURVEY WAS PREPARED WITHOUT BENEFIT OF A TITLE REPORT AND NO SEARCH OF THE PUBLIC RECORDS WAS MADE FOR EASEMENTS, RIGHT-OF-WAYS & ETC.

I HEREBY DECLARE THAT I HAVE SURVEYED THE LAND SHOWN ON THIS PLAT, AND HAVE FOUND OR SET THE PINS AND MONUMENTS SHOWN ON THIS PLAT.

*Daniel J. Cook*  
DANIEL J. COOK REG. NO. 7179  
CAMPBELL & ASSOCIATES, INC. DATE 03/07/2002

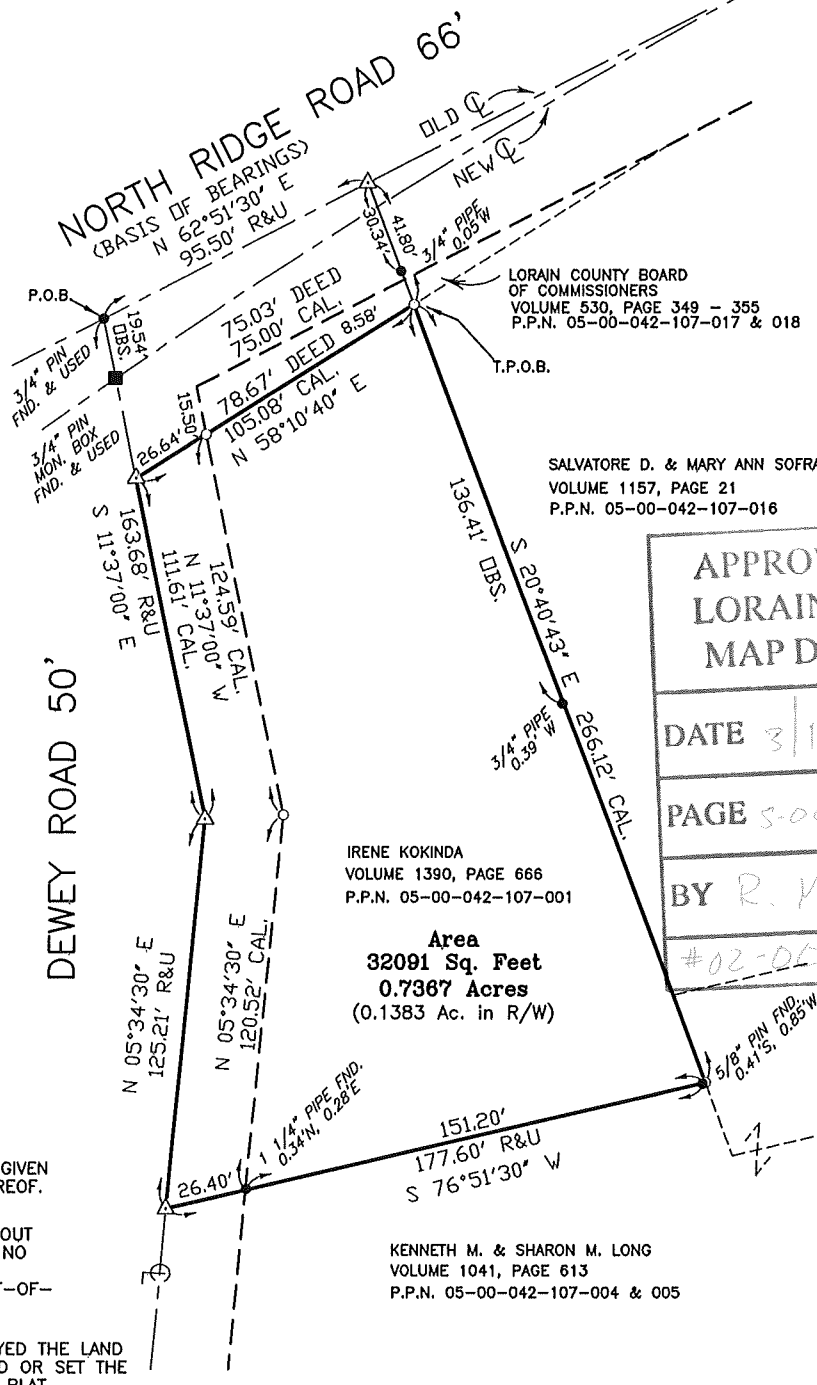

**APPROVED**  
**LORAIN CO**  
**MAP DEPT**

DATE 3/18/02

PAGE 5-00-042

BY R. NAINES

#02-05-695-A

4/29/04



CAMPBELL &  
ASSOCIATES, INC.  
Surveying · Engineering  
5415 Schaaf Road Suite 204 Independence, Ohio 44131 (216) 642-8555

**BOUNDARY SURVEY**  
FOR  
HEATH LEE  
45695 NORTH RIDGE ROAD  
AMHERST, OHIO 44001

JOB NO. 20026007  
DATE: 3/7/02  
SHEET 1 OF 1

SCAN # 34431