


Map of Part of C.L. 42 Amherst Twp. Now City of Amherst Lorain Co. Ohio  
 Scale 1" = 100' Nov. 12, 1979  
 By Arnold F. Koepf Reg. Surveyor No. 4306

05-00-042-104

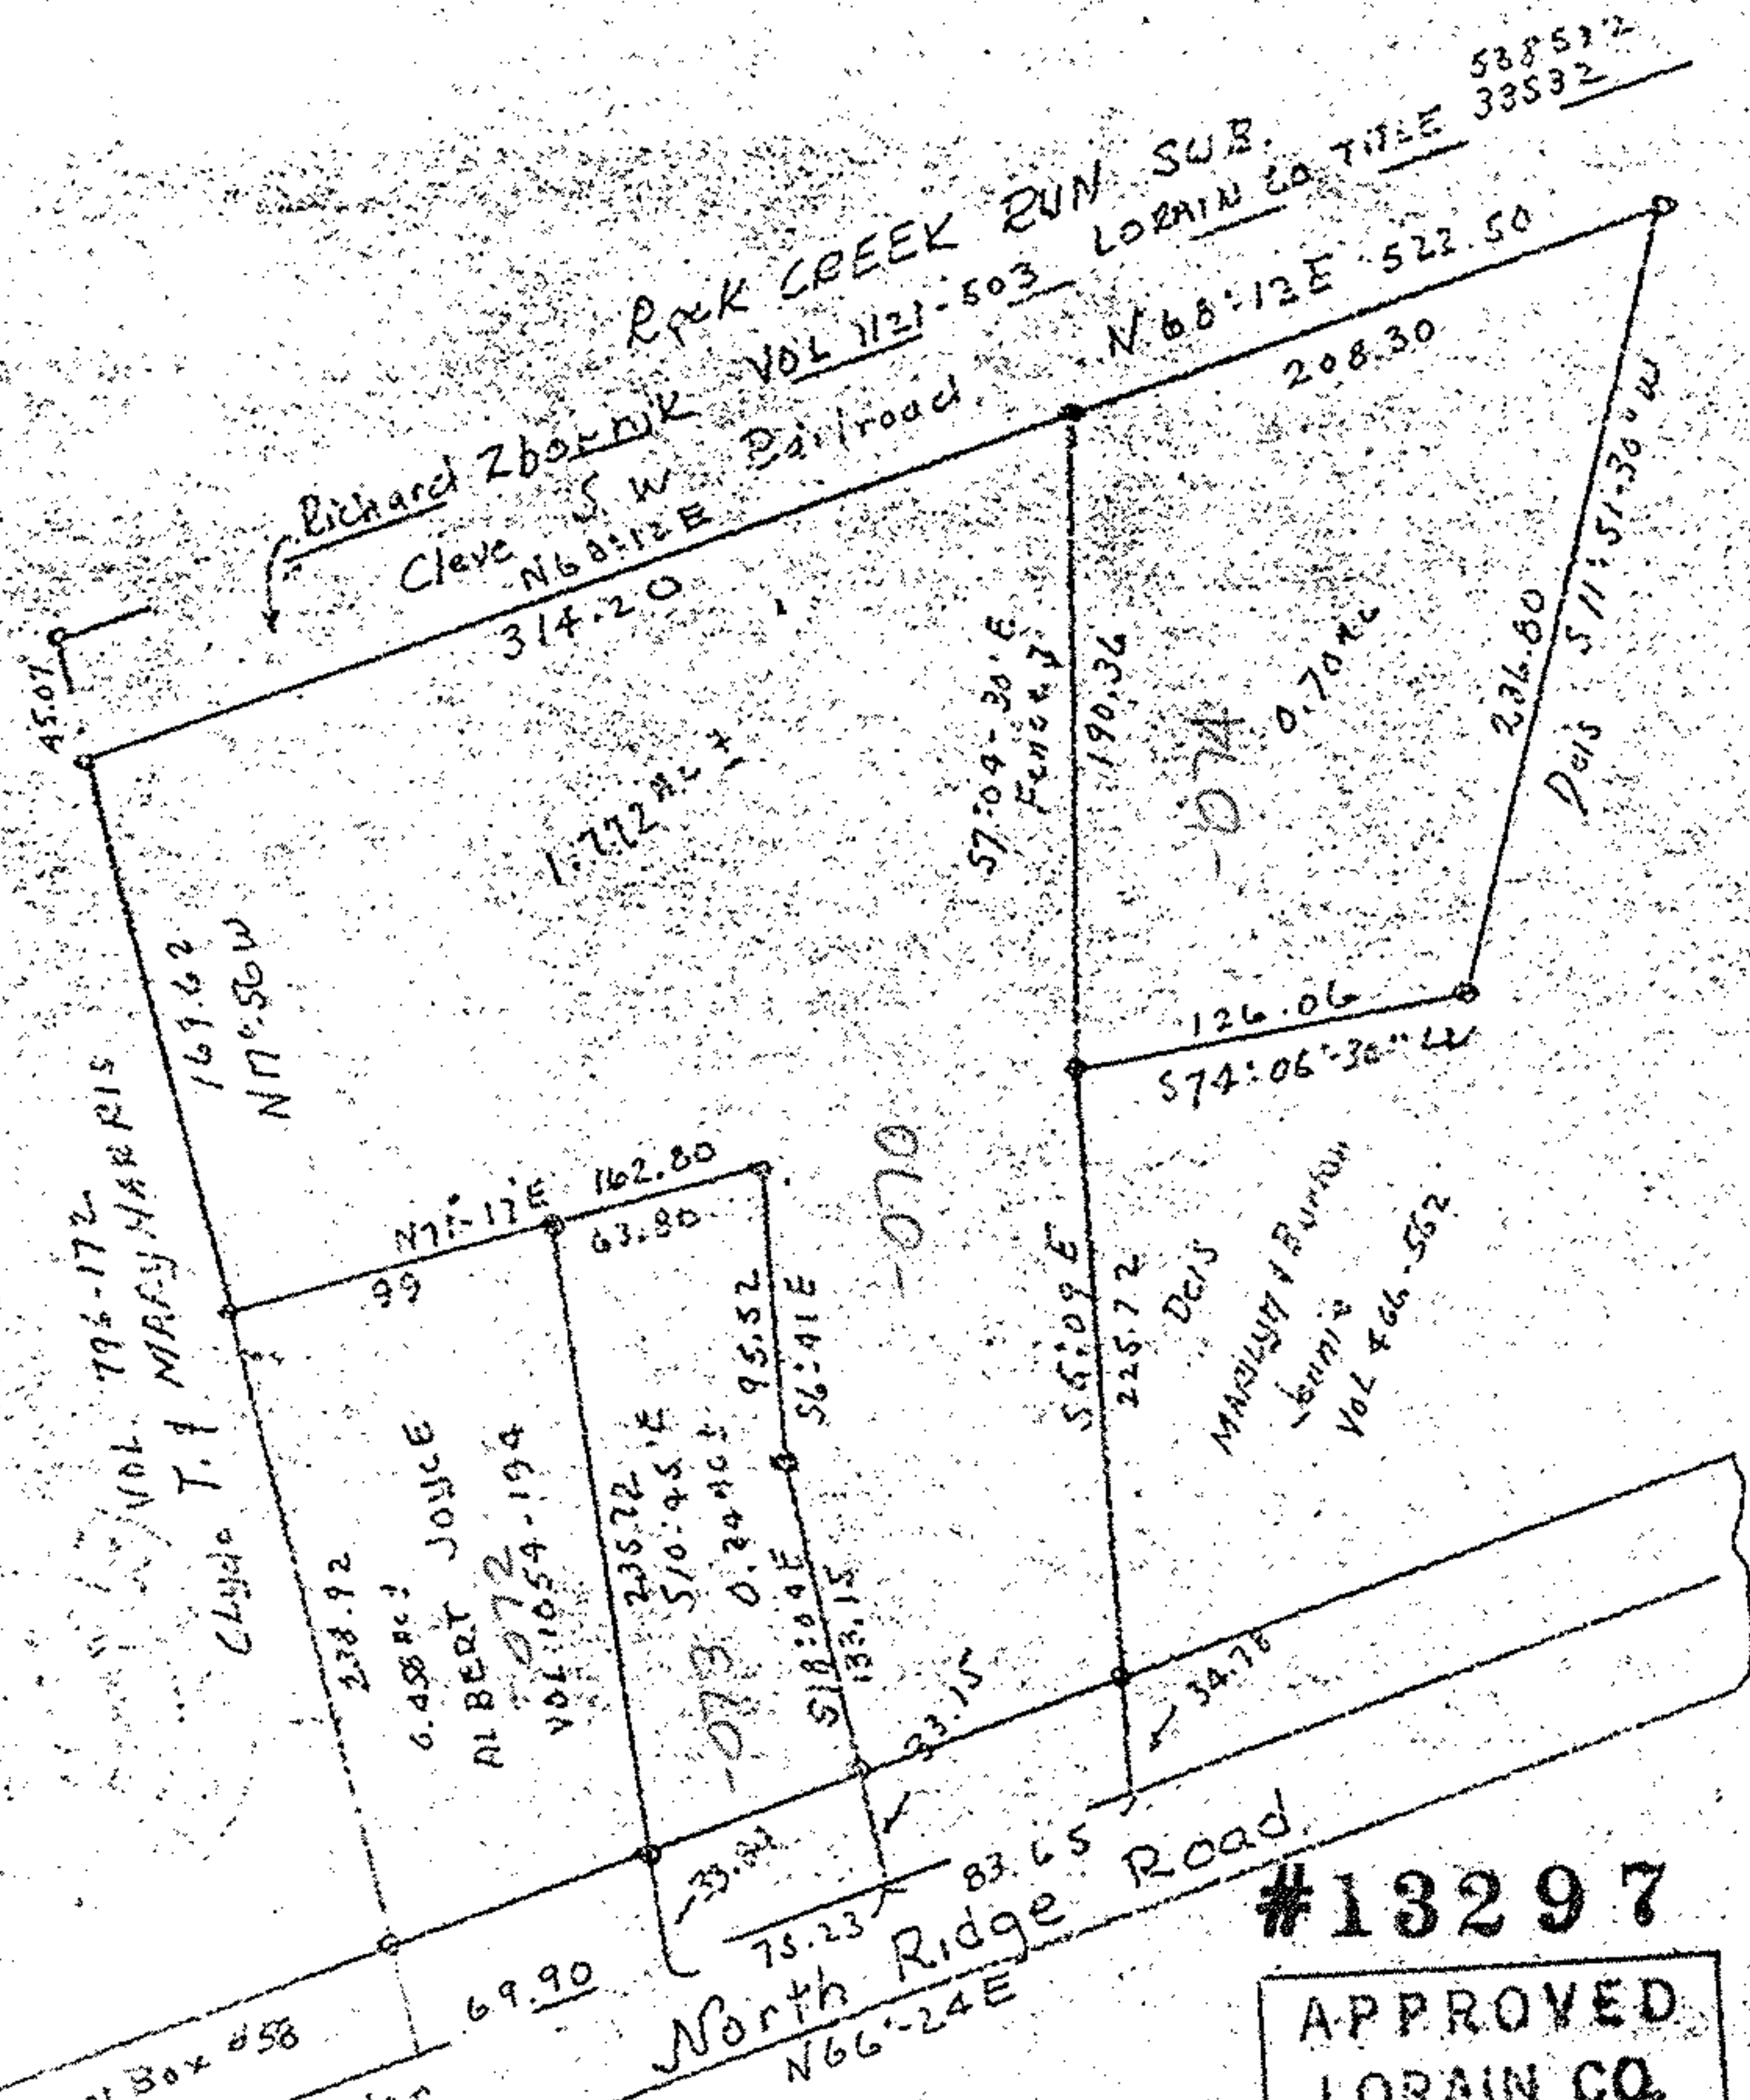

5-00-042-A

800.00 Mail Box #58  
 796.99 Deed orig center  
 RWE 58

05-00-024-104-070, 072, 073, 074

#13297

APPROVED	
LORAIN CO.	
MAP DEPT.	
DATE 12-20-79	
PAGE 5-00-042-A	
BY	T. McNeil
VOID AFTER	

240-0014