


BLOSSUM DR.

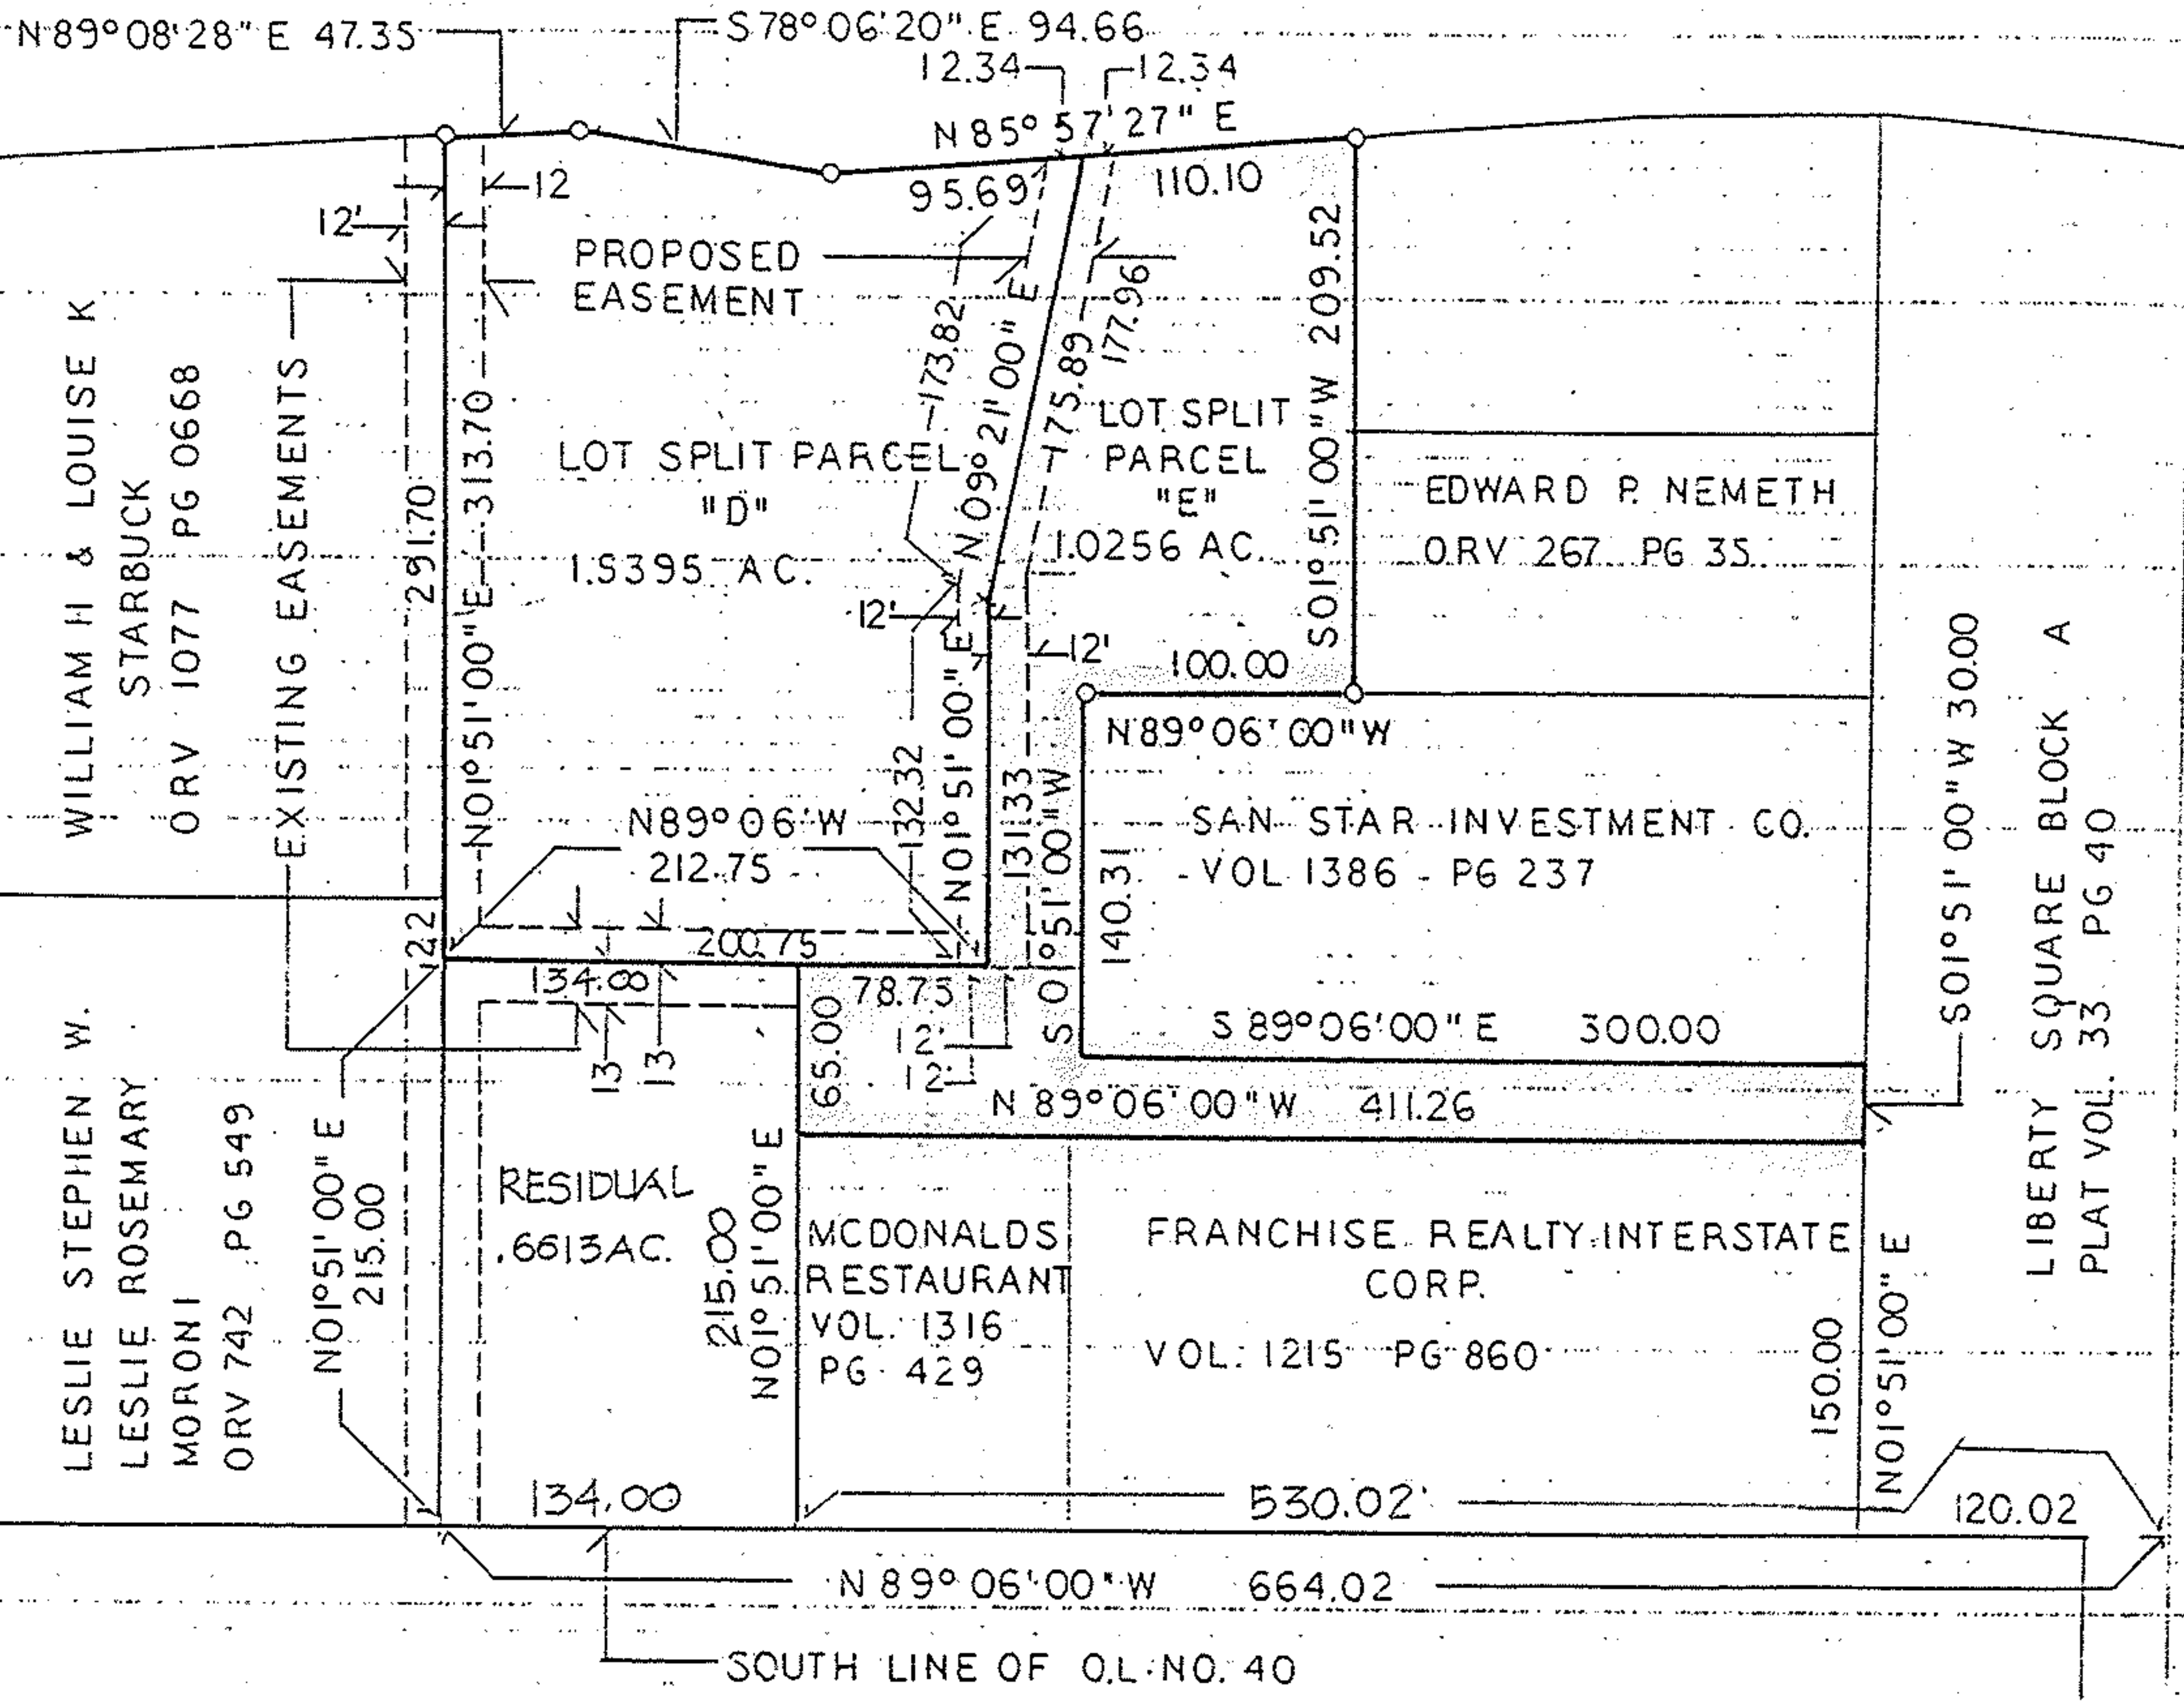

PART OF ORIGINAL AMHERST TWP. LOT NO. 40  
 CITY OF AMHERST LORAIN CO. OHIO  
 SCALE 1" = 100' JAN. 1996

05-00-010 - 106-124

LEAVITT ROAD



#22574

APPROVED  
 LORAIN CO.  
 MAP DEPT.  
 DATE 6-25-98  
 PAGE 5-00-040B  
 BY *[Signature]*  
 VOID AFTER 98 22574

Norman R. Hura & Associates  
 Surveyor - Development Consultant