

MAP OF SUB-LOT NO. 53
SHARONDALE ACRES SUB'N. NO. 2

VOL. 19 PG. 3 PLATS
ORIG. LOT 40 AMHERST TWP.
AMHERST CITY - LORAIN CO. - OHIO
SCALE: 1" = 40' SEPT. 23-1966 5:30 P.
Gary E. Penfound REG. SURVEYOR
Eugene D. & Nancy M. Zbrazda

N. 1°51'E.

100'

05-00-040-104-010

S. 89°25'E. 200'

N. 89°25'W. 200'

53

54

52

51

100'

100'

100'

166.25'

33.75'

S. 1°51'W.

528.0'

SHARONDALE DRIVE 60'


N. 89°25'W.

CORNELL DRIVE

S. 89°25'E.

S. 89°25'E.

SHARONDALE ACRES SUB'N. NO. 2

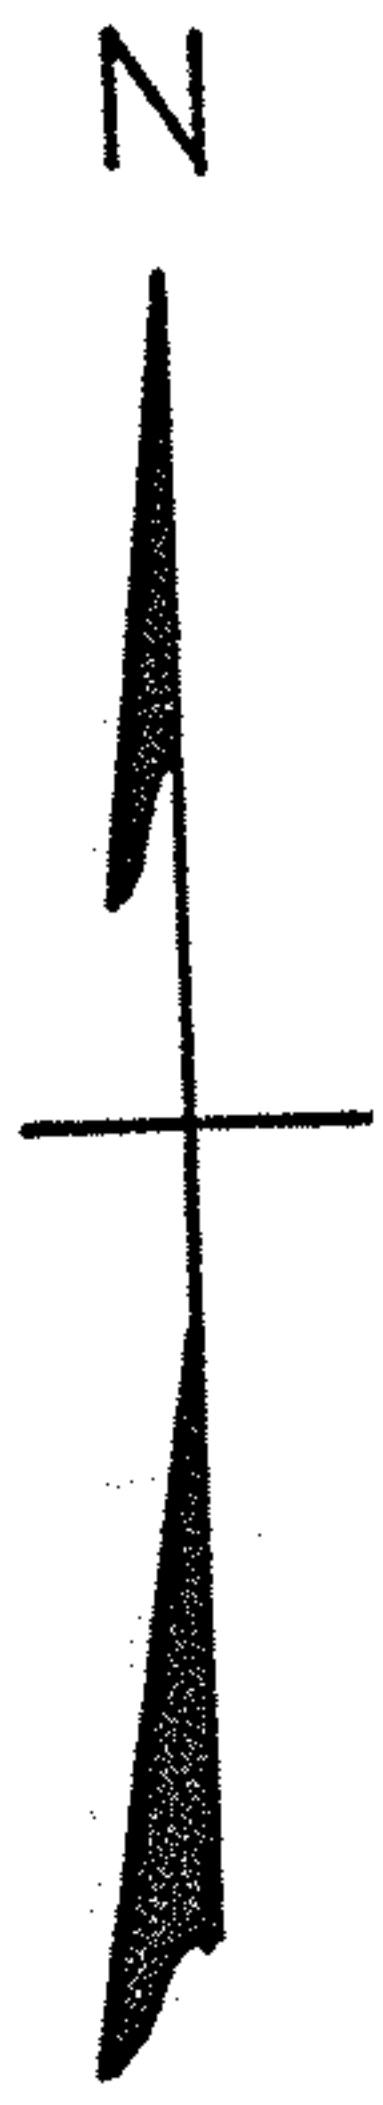

MF