

BLOSSUM DR.

99 00240

APPROVED
LORAIN CO.
MAP DEPT.

10.15.99

5.00040B

D. HOLLAND


99 00240

- IP FOUND
- IP SET

PLAT OF SURVEY OF LOT SPLIT

PART OF ORIGINAL AMHERST TWP. LOT NO. 40
CITY OF AMHERST LORAIN CO. OHIO
SCALE 1" = 100' JAN 2, 1996

05-00-040-106-124, 125, 126

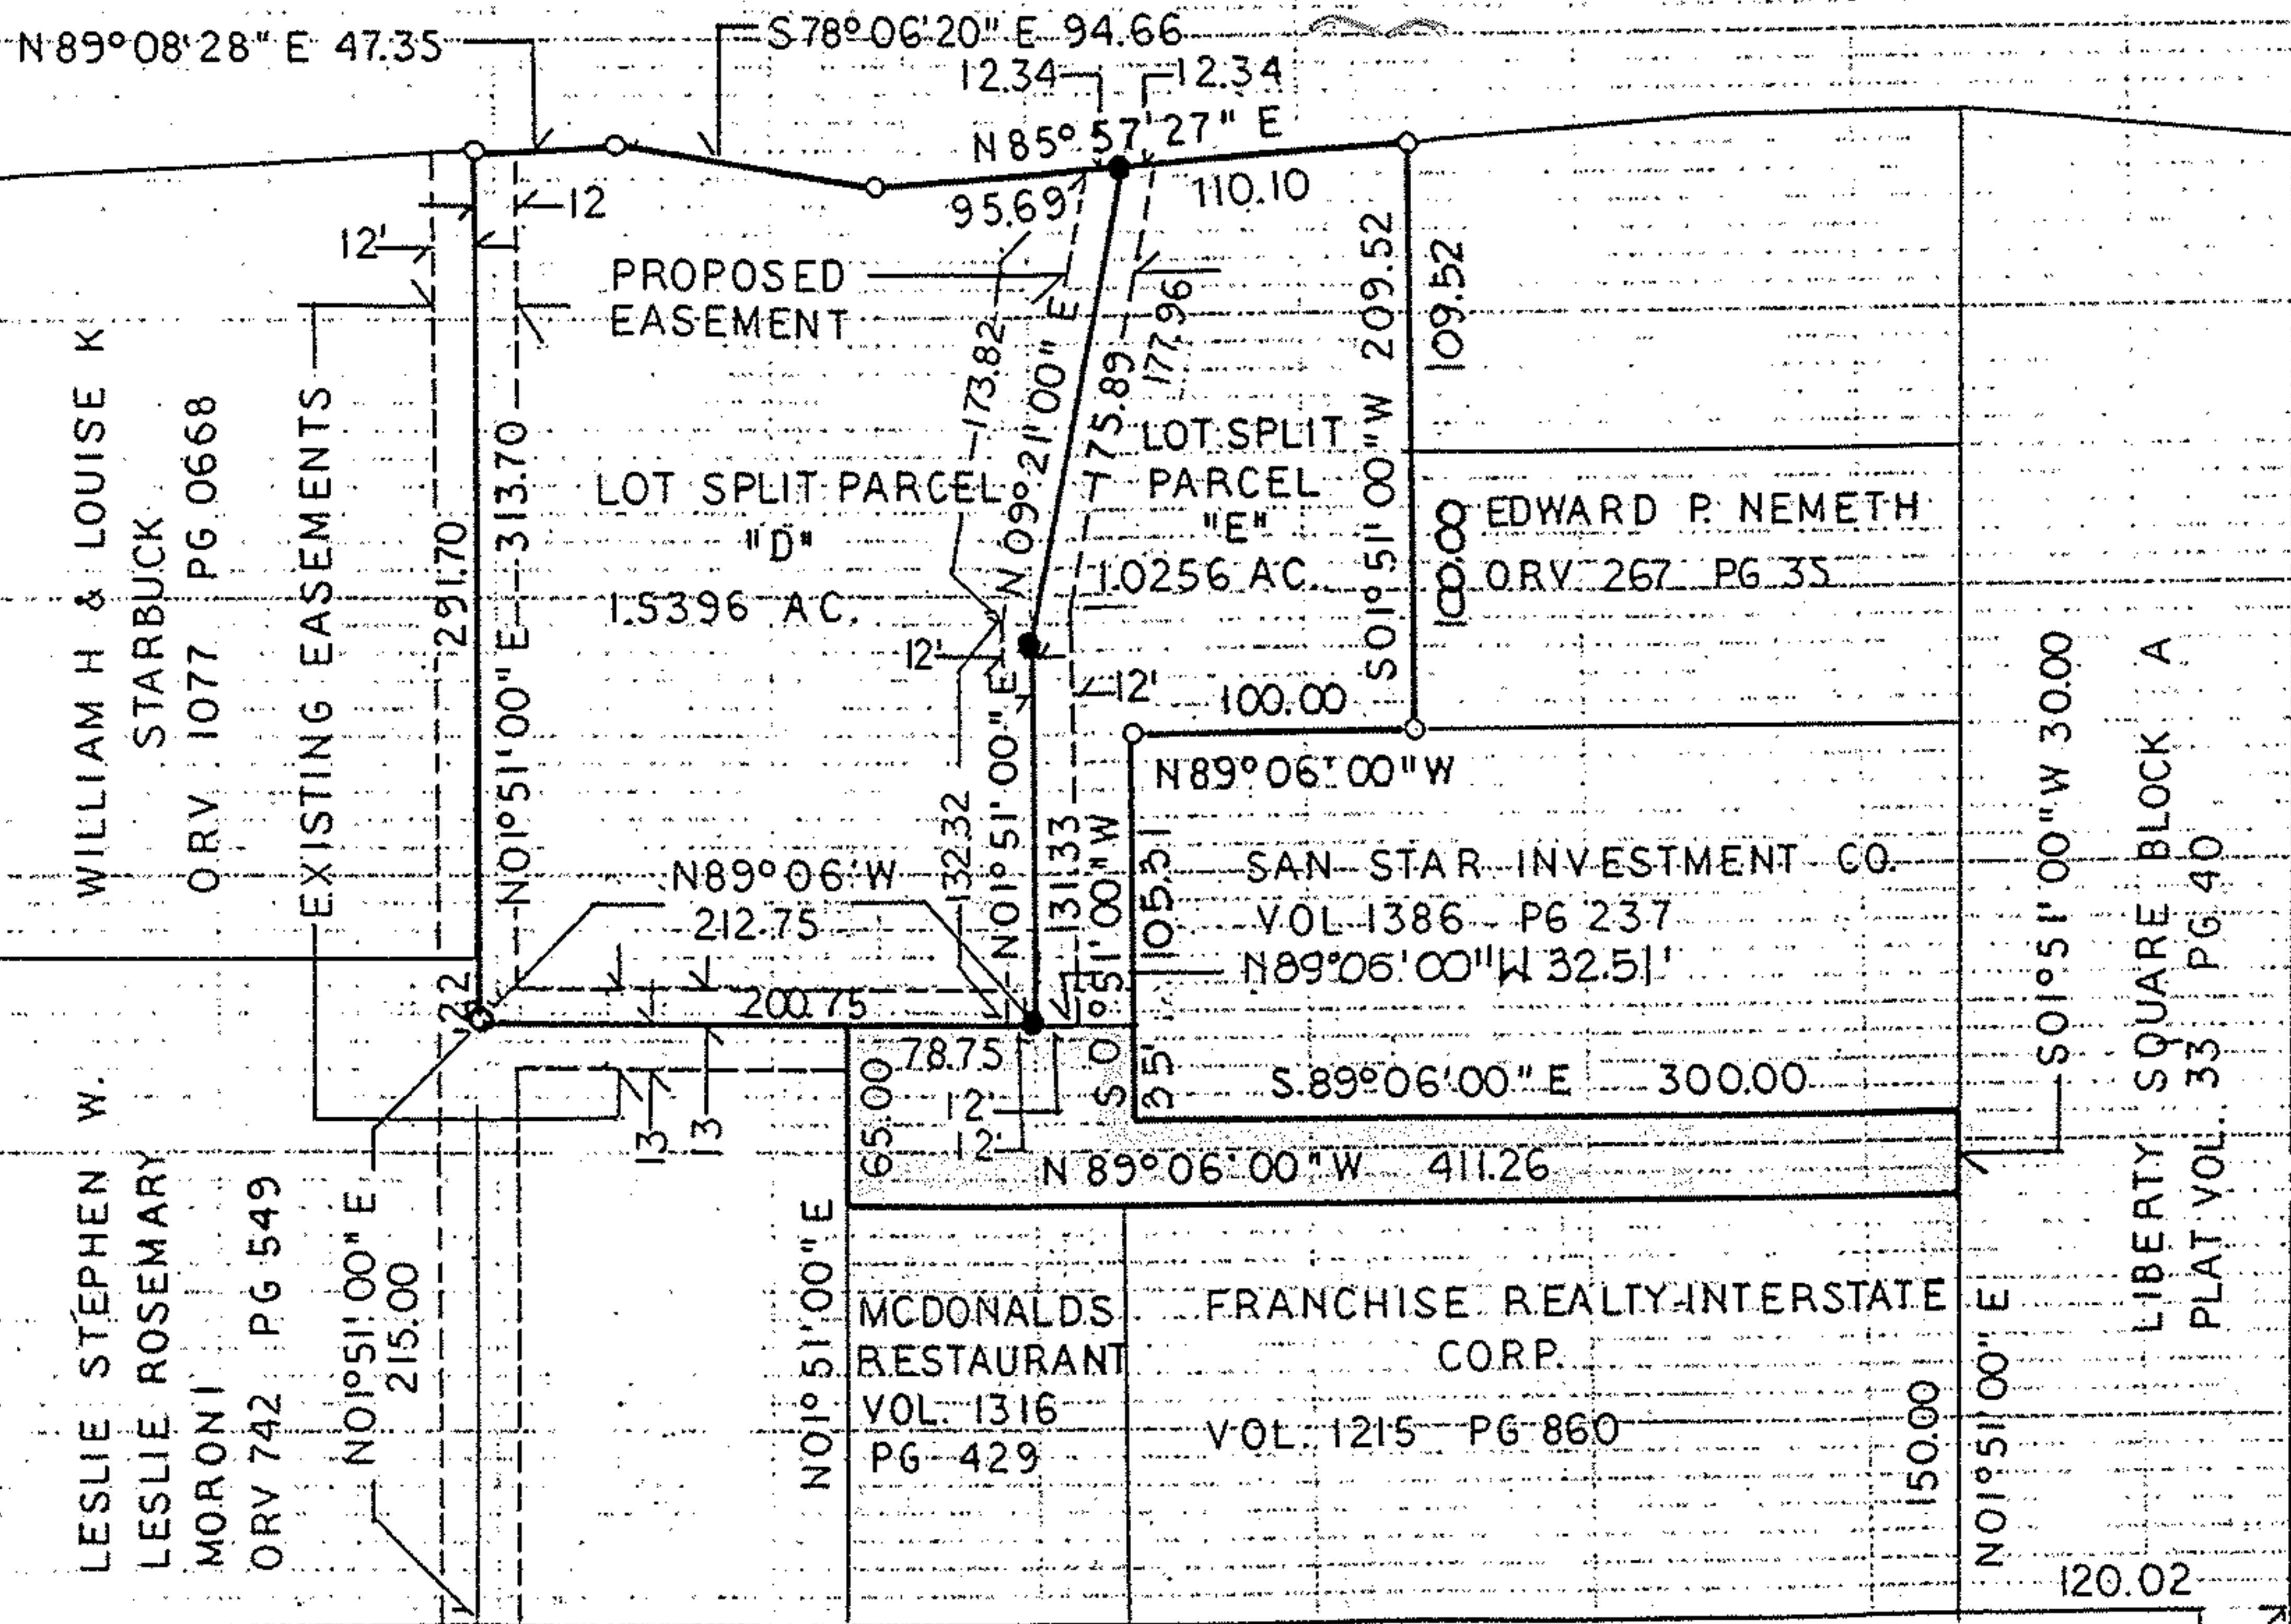

Surveyor - Development Consultant

Norman R. Hura & Associates