
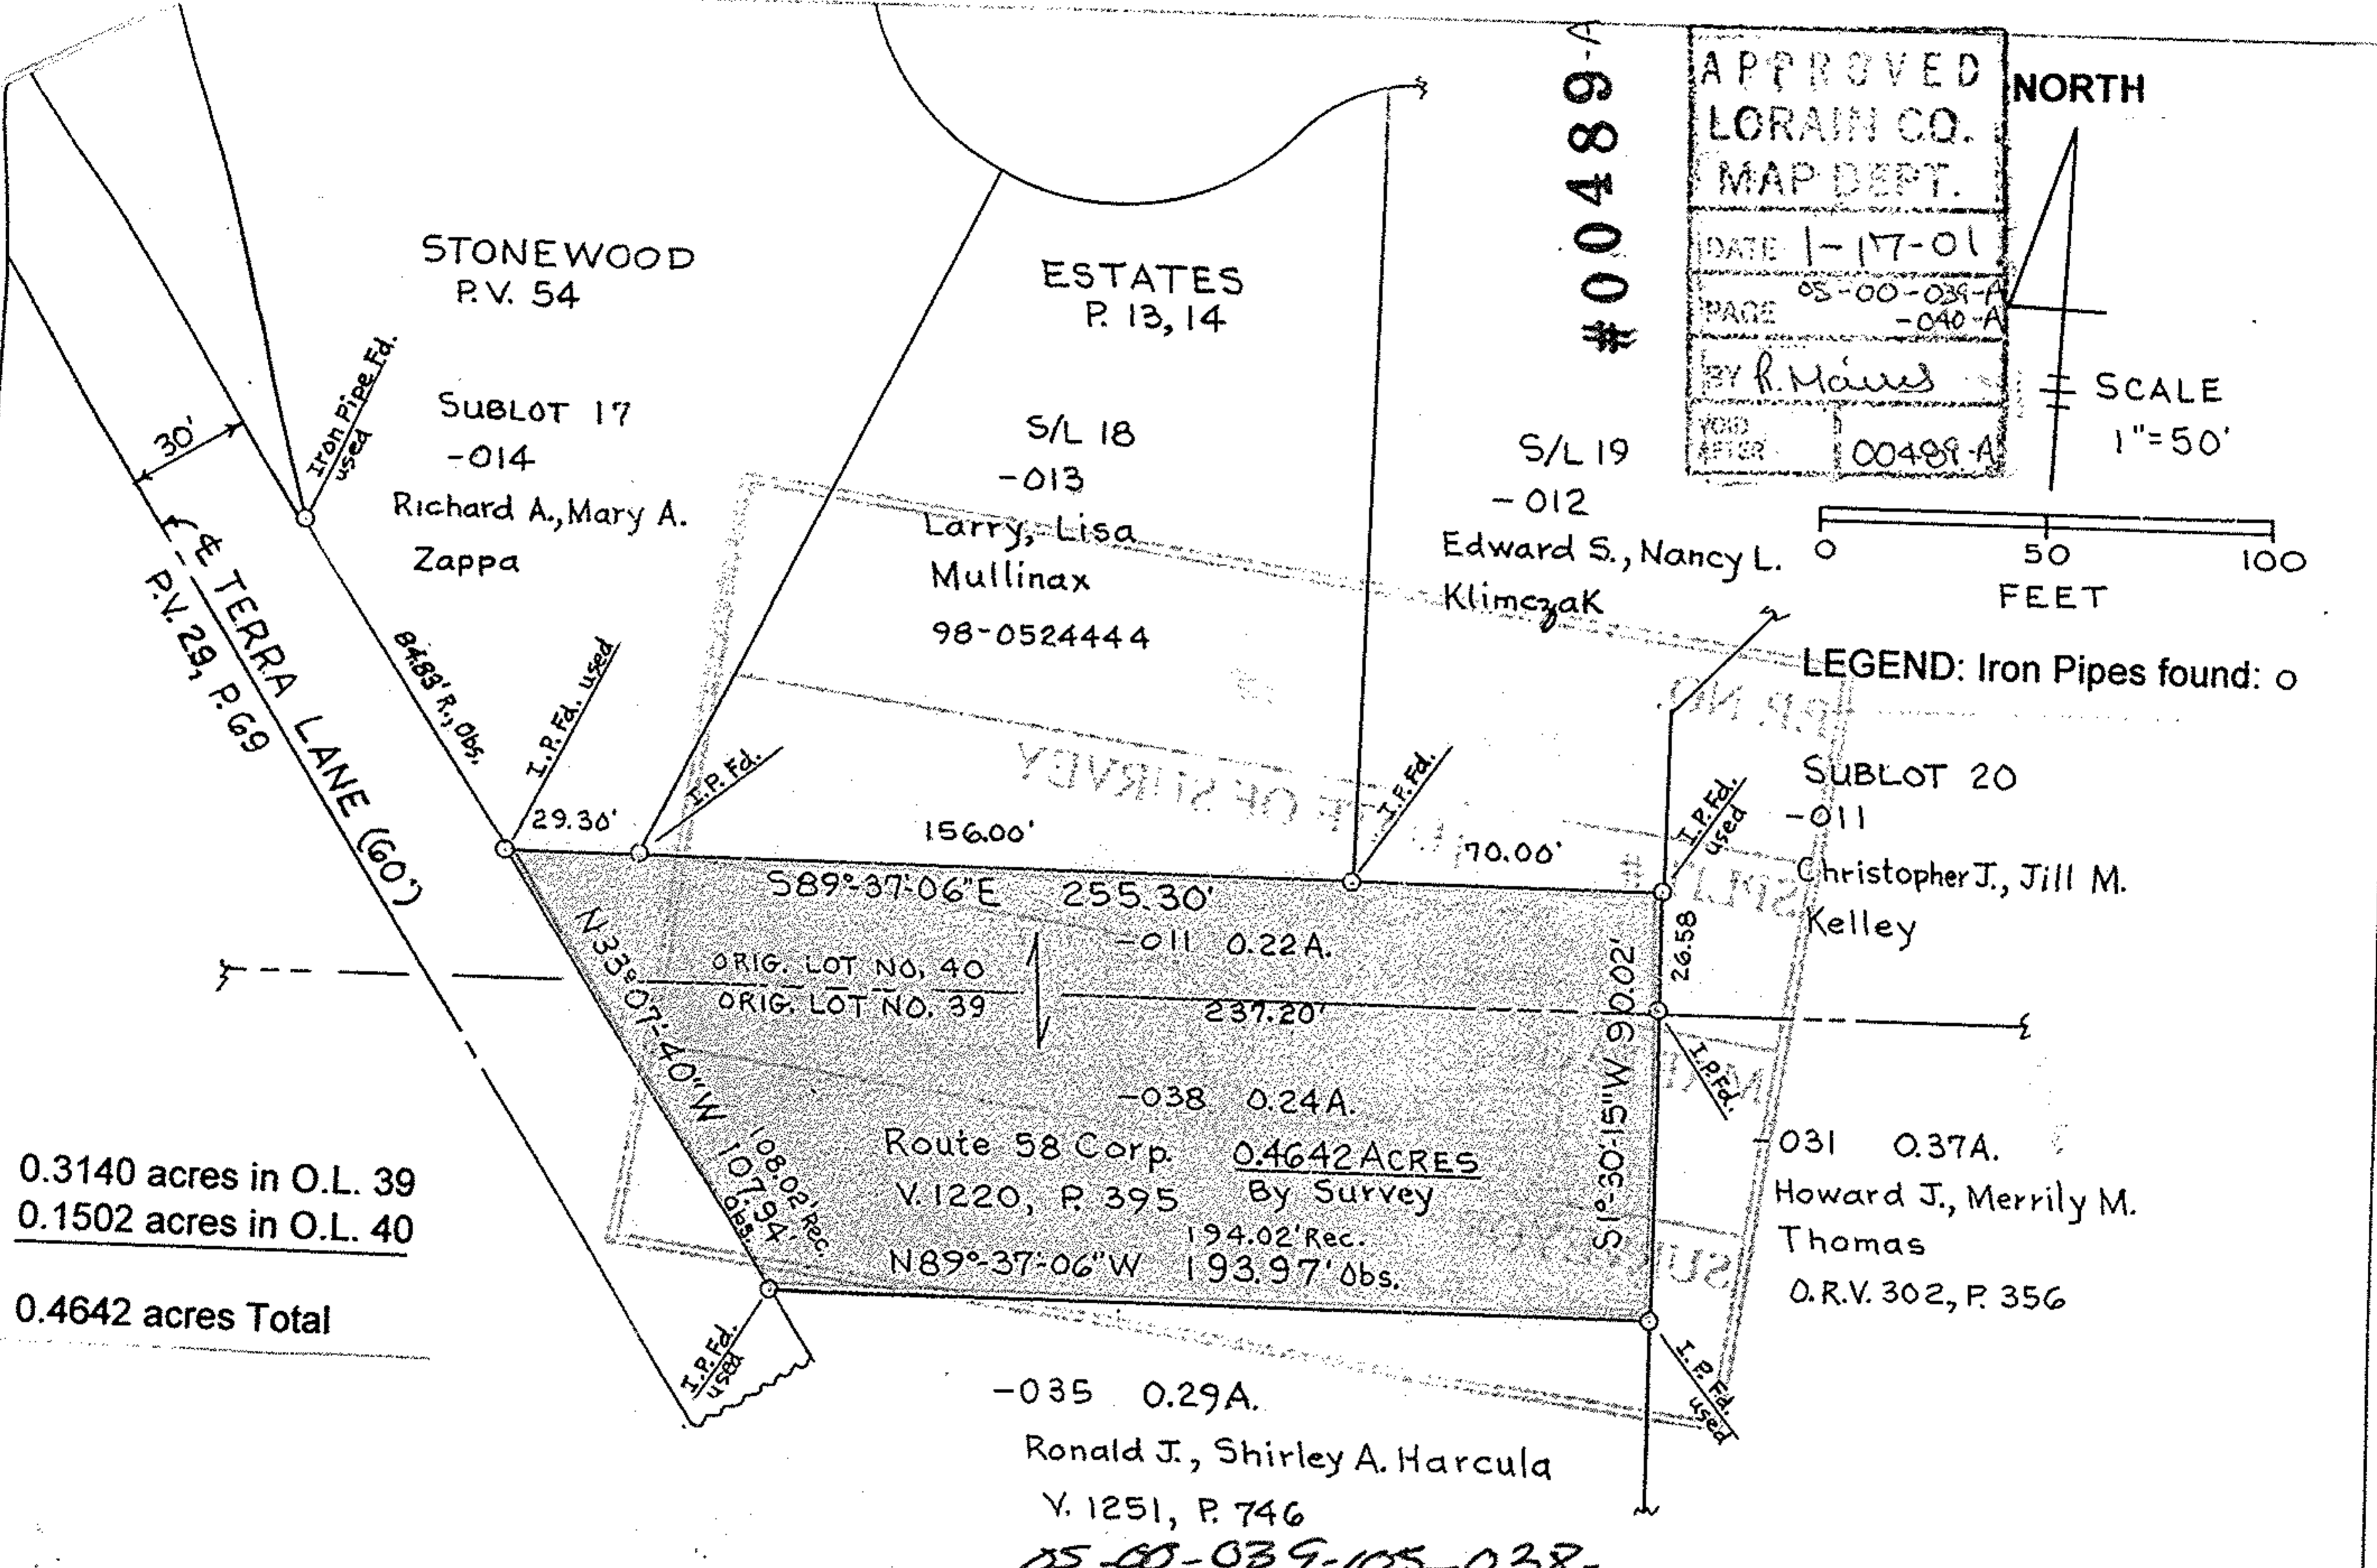


#00489-A

APPROVED
LORAIN CO.
MAP DEPT.
DATE 1-17-01
PAGE 05-00-039-A -040-A
BY R. Maus
VOID AFTER 00489-A

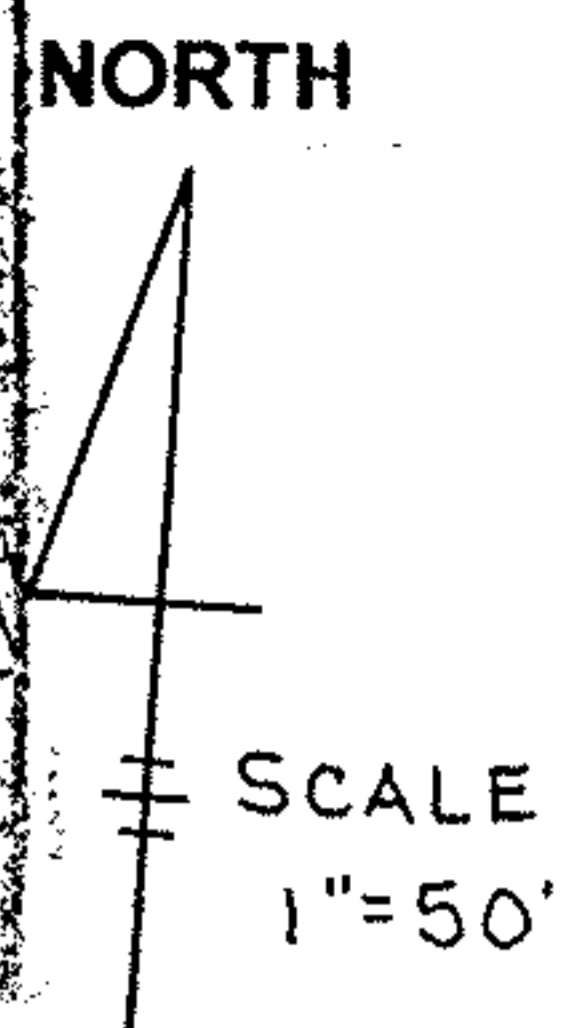

0.3140 acres in O.L. 39  
0.1502 acres in O.L. 40  
0.4642 acres Total

*Charles P. Waryu*  
Charles P. Waryu, Registered  
Surveyor No. 5029

05-00-039-105-038-  
05-00-040-101-011

MAP OF SURVEY MADE 0.4642 ACRES  
Part of Original Lot No. 39, and 40, of  
Amherst Township, City of Amherst,  
Lorain County, Ohio  
For William H. Starbuck September, 2000