

5-00-036-108


9044

Sliman
Map of Part of Sublot 1 Middle Ridge Allot

Scale, 1" = 100'


July 28, 1975

By Arnold F. Koepf Registered Surveyor

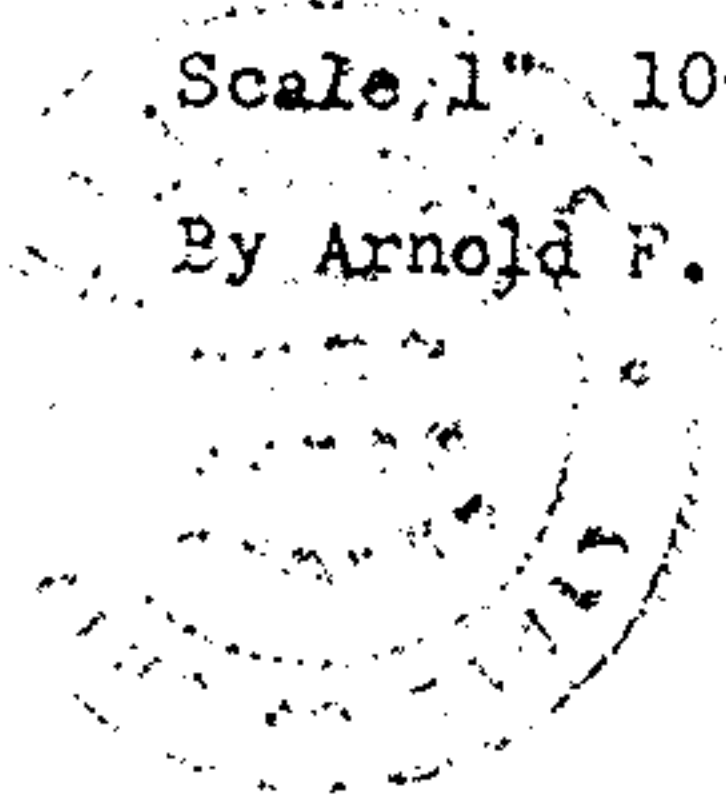

AUG 19 1975

DEC 31 1975

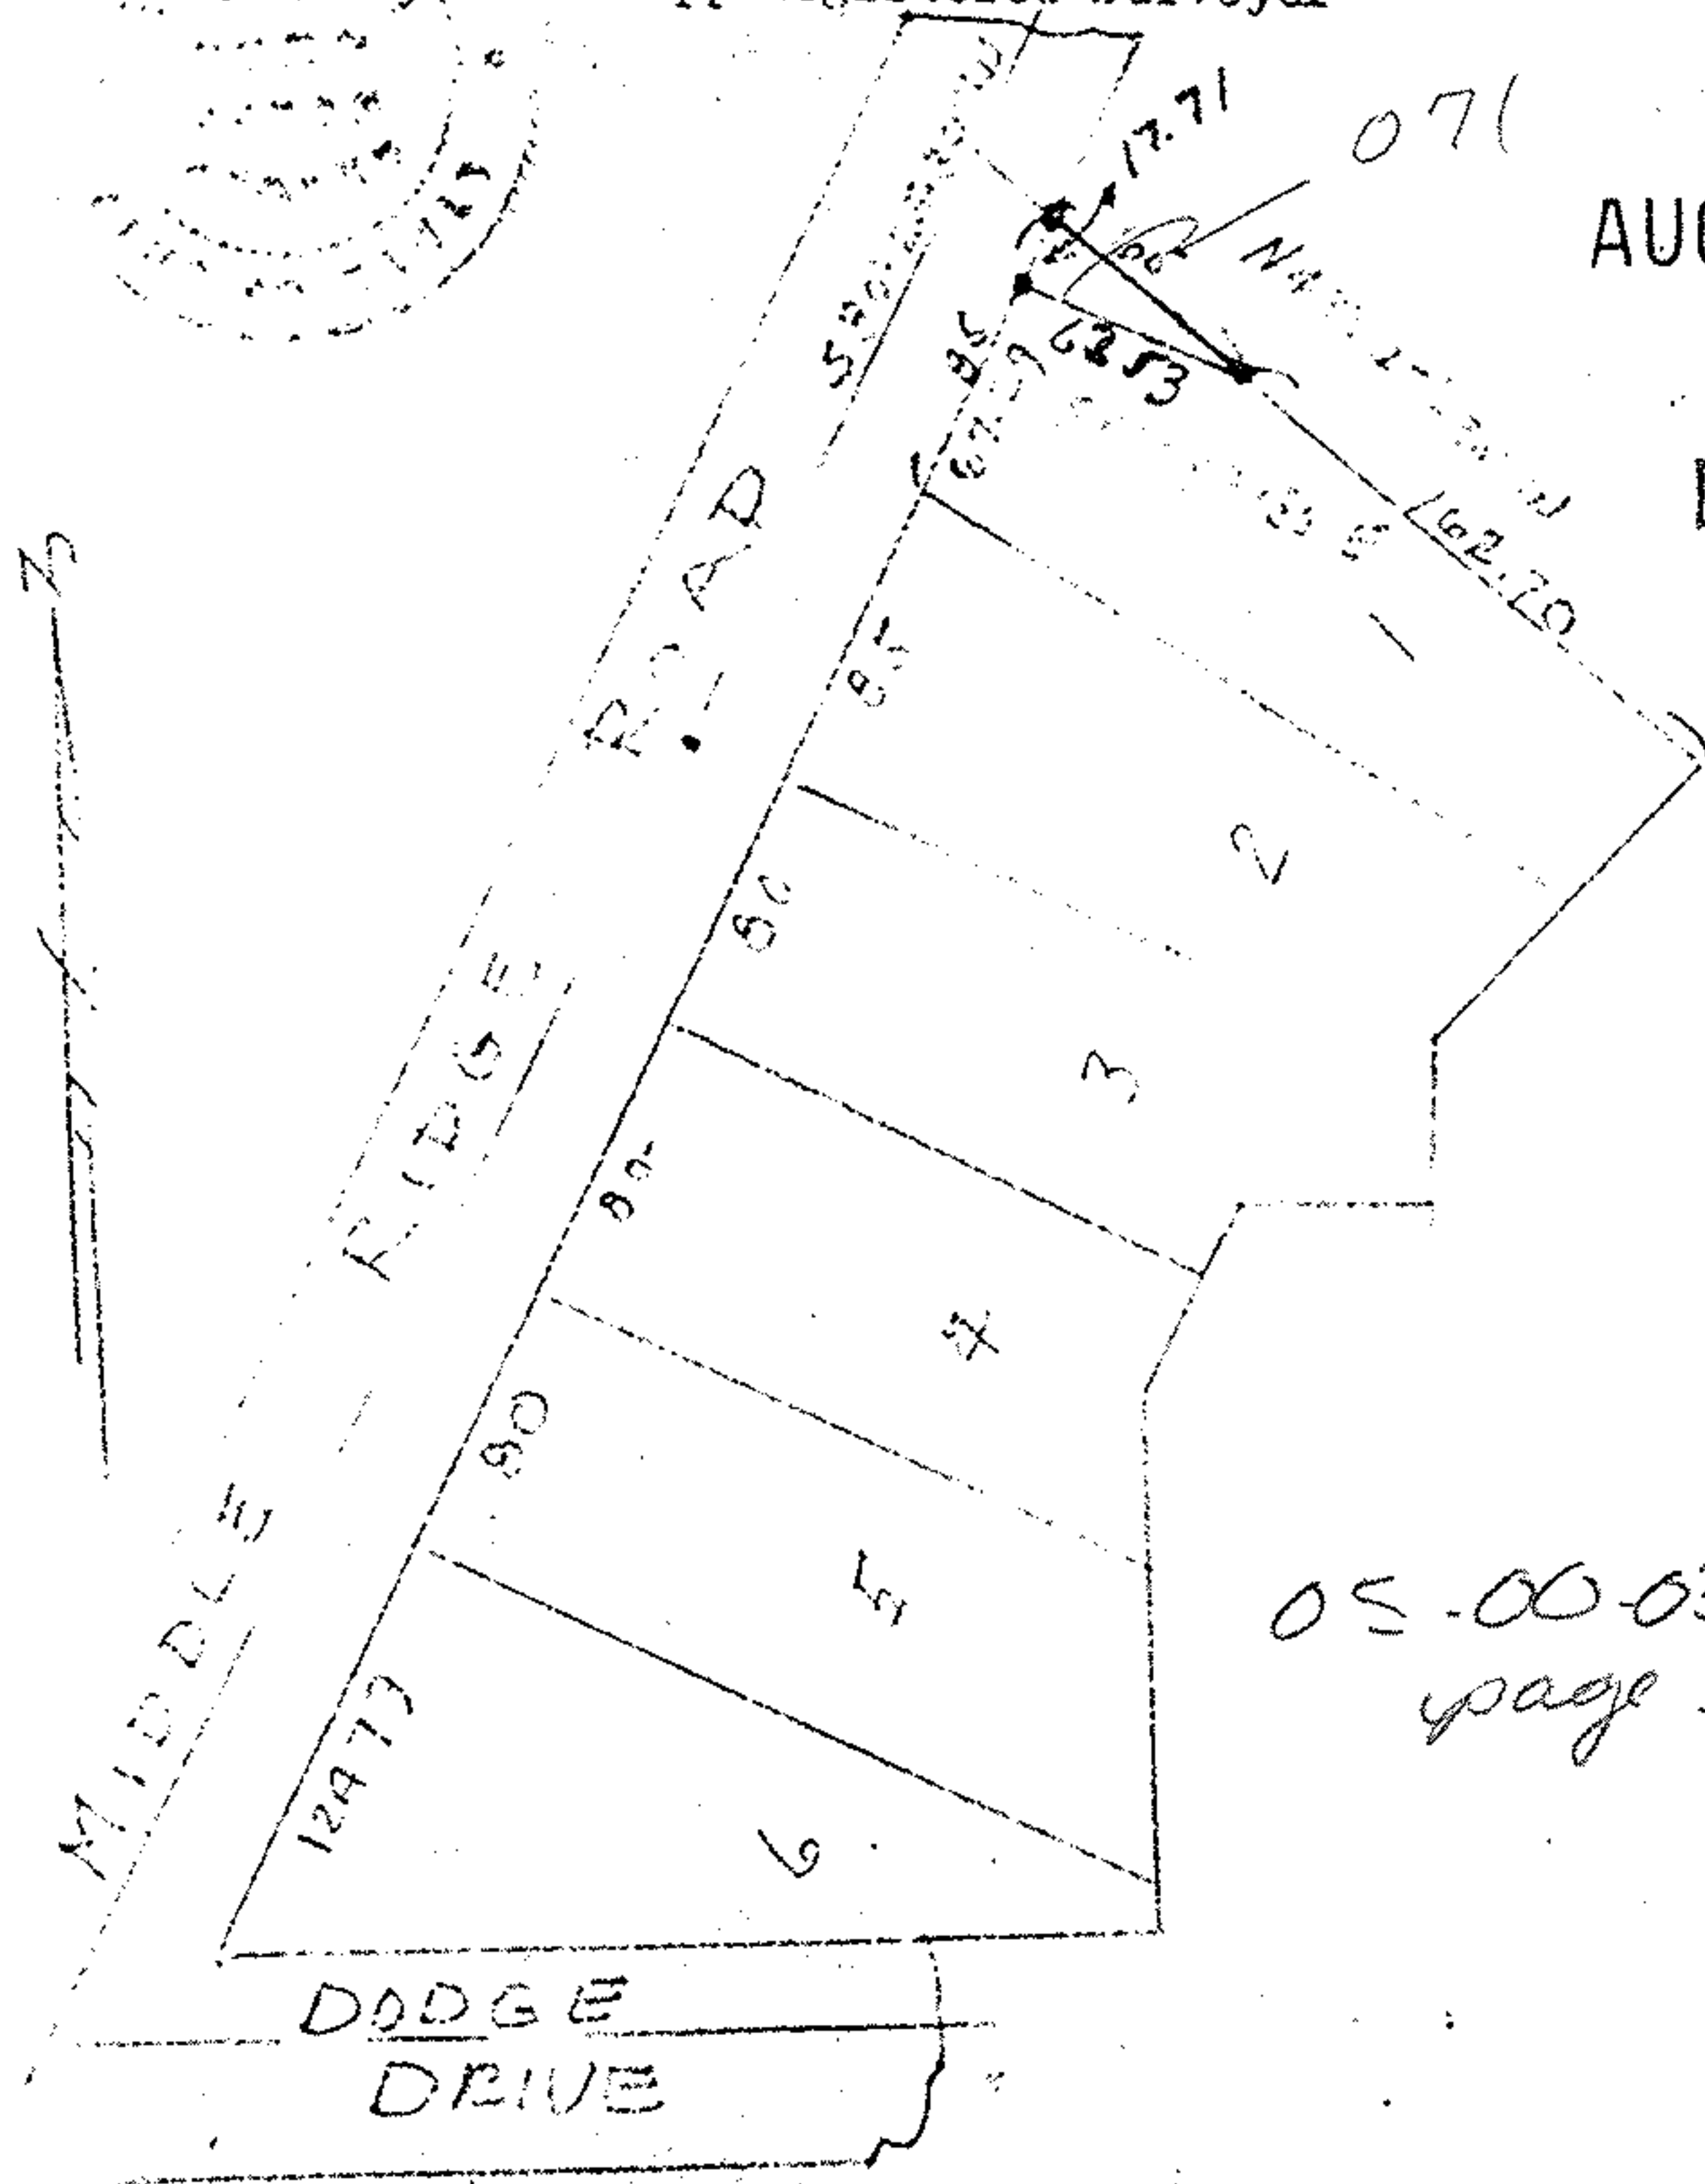

05-00-036-108-071
page 5-00-036-A

5-00-036-1

5-00-036-108-071

5-00-036 A