
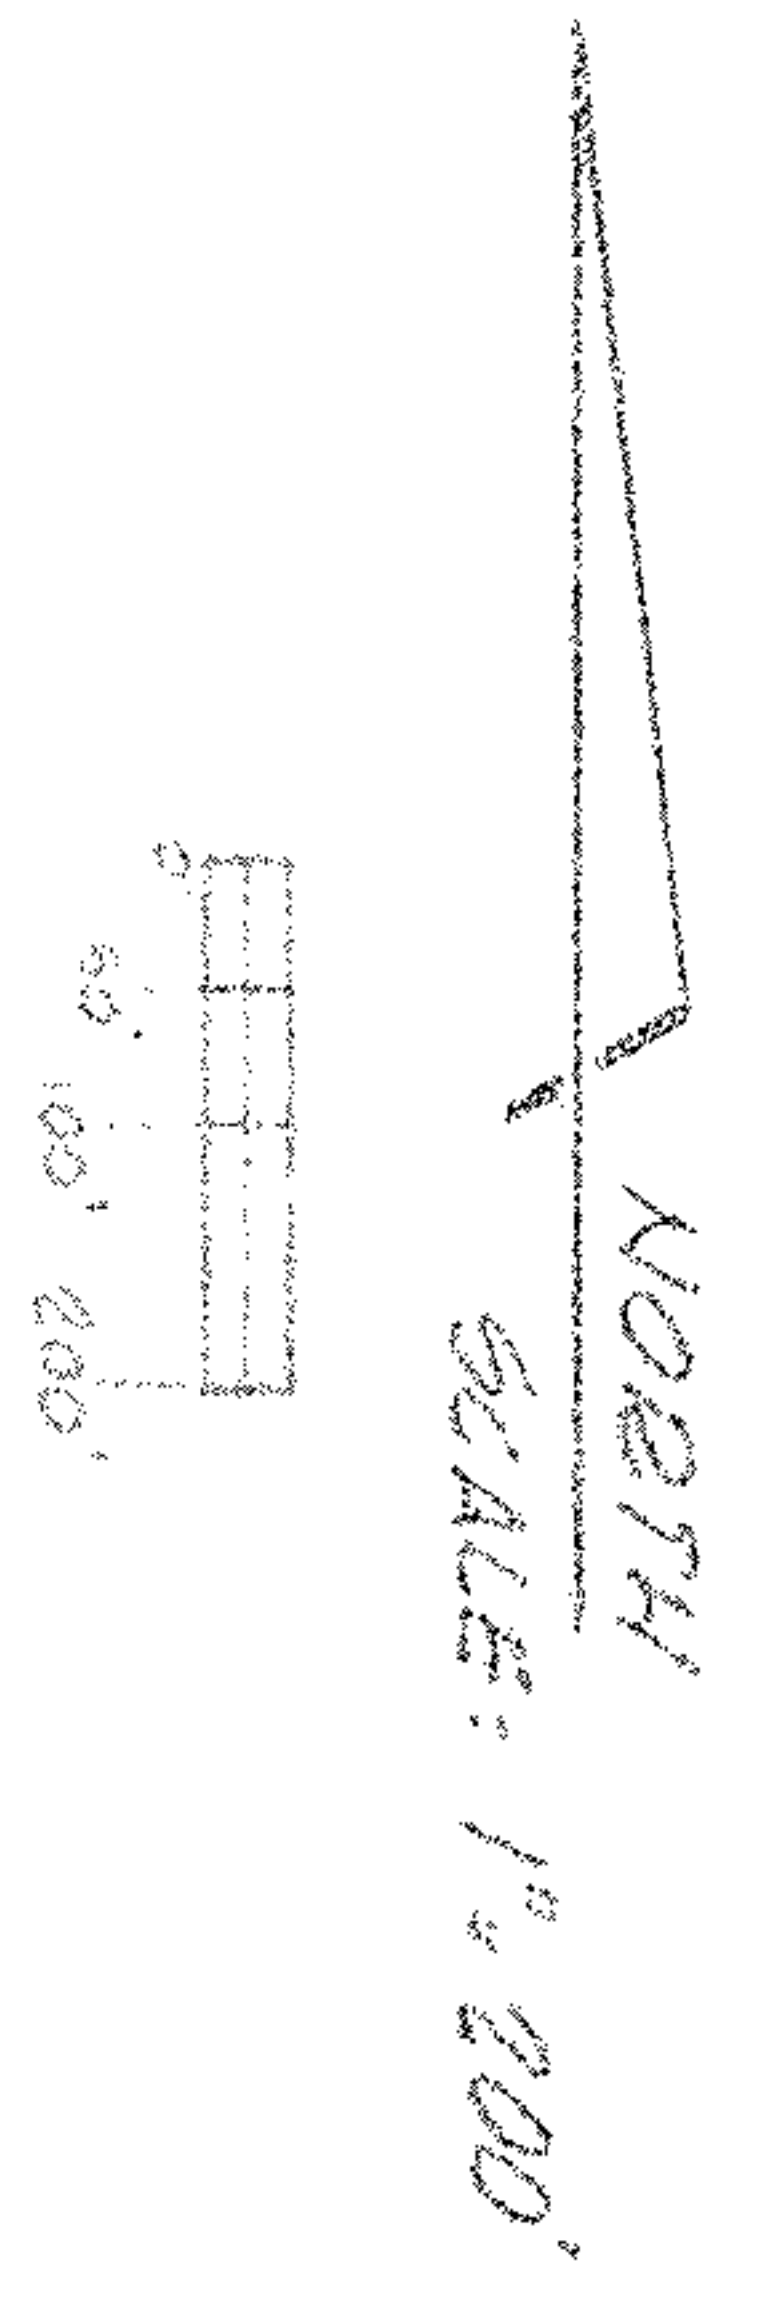


CHARLES E. & JANET L. MULLINAX  
D.V. 1213, Pg. 901

05-00-034-000-012, 014, 011, 013

MAP OF PROPOSED PARCEL SPLIT  
PREPARED FOR: MIDLAND TITLE SECURITY INC.  
PART OF ORIGINAL AMHERST TOWNSHIP LOT NO. 94  
TOWNSHIP OF AMHERST, LORAIN COUNTY, OHIO

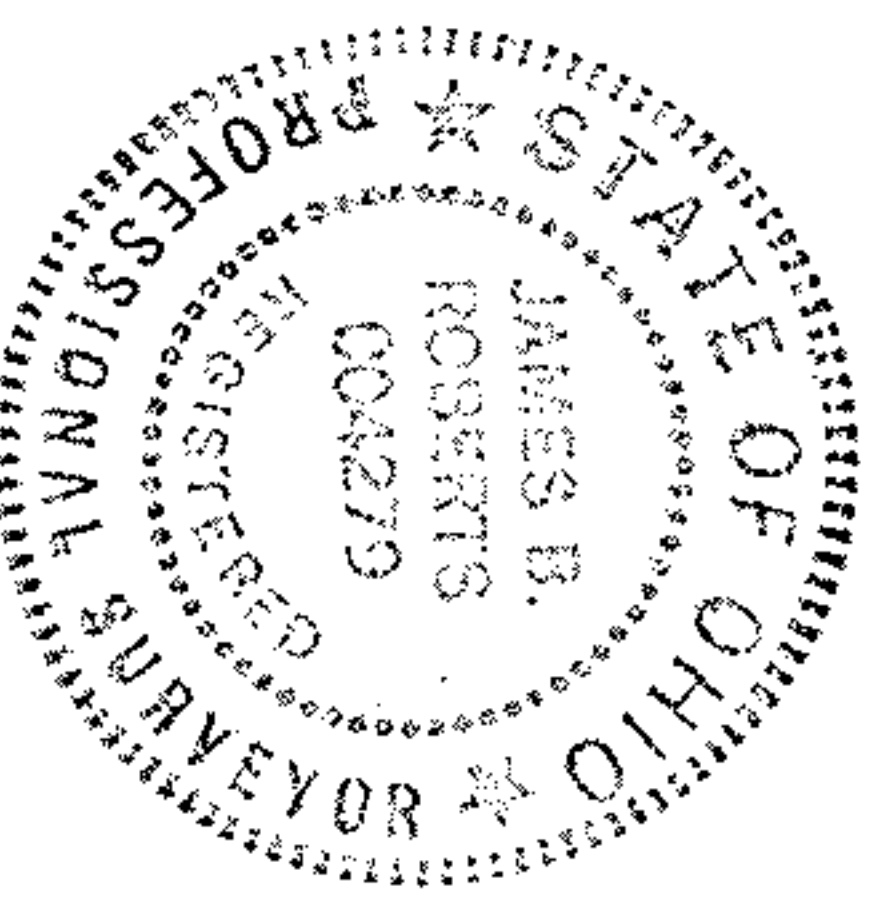

#19068  
APPROVED  
LORAIN CO.  
MAP DEPT.  
DATE 8-17-90  
PAGE 5-F  
BY CAROLYN FRANCIS  
VOID AFTER #19068

K.E. MCCARTNEY & ASSOCIATES  
ENGINEERS - SURVEYORS  
ELYRIA OHIO  
JUNE 1990 #902178