
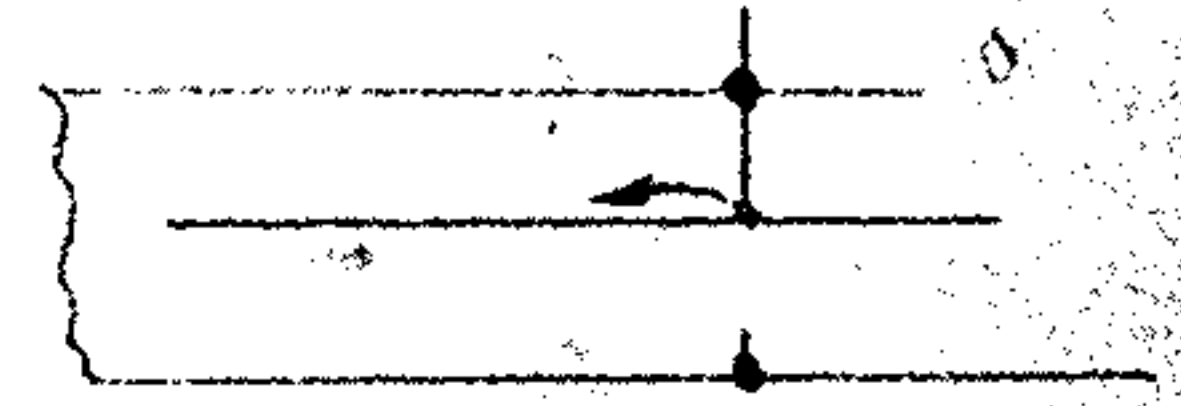


14841

J. W. ...

Map of Part of C.L. 65 Anherst Wp. Lorain Co. Ohio Scale 1" = 100'
By Arnold F. Koepf, Reg. Surveyor No. 4306

Dec. 5, 1980

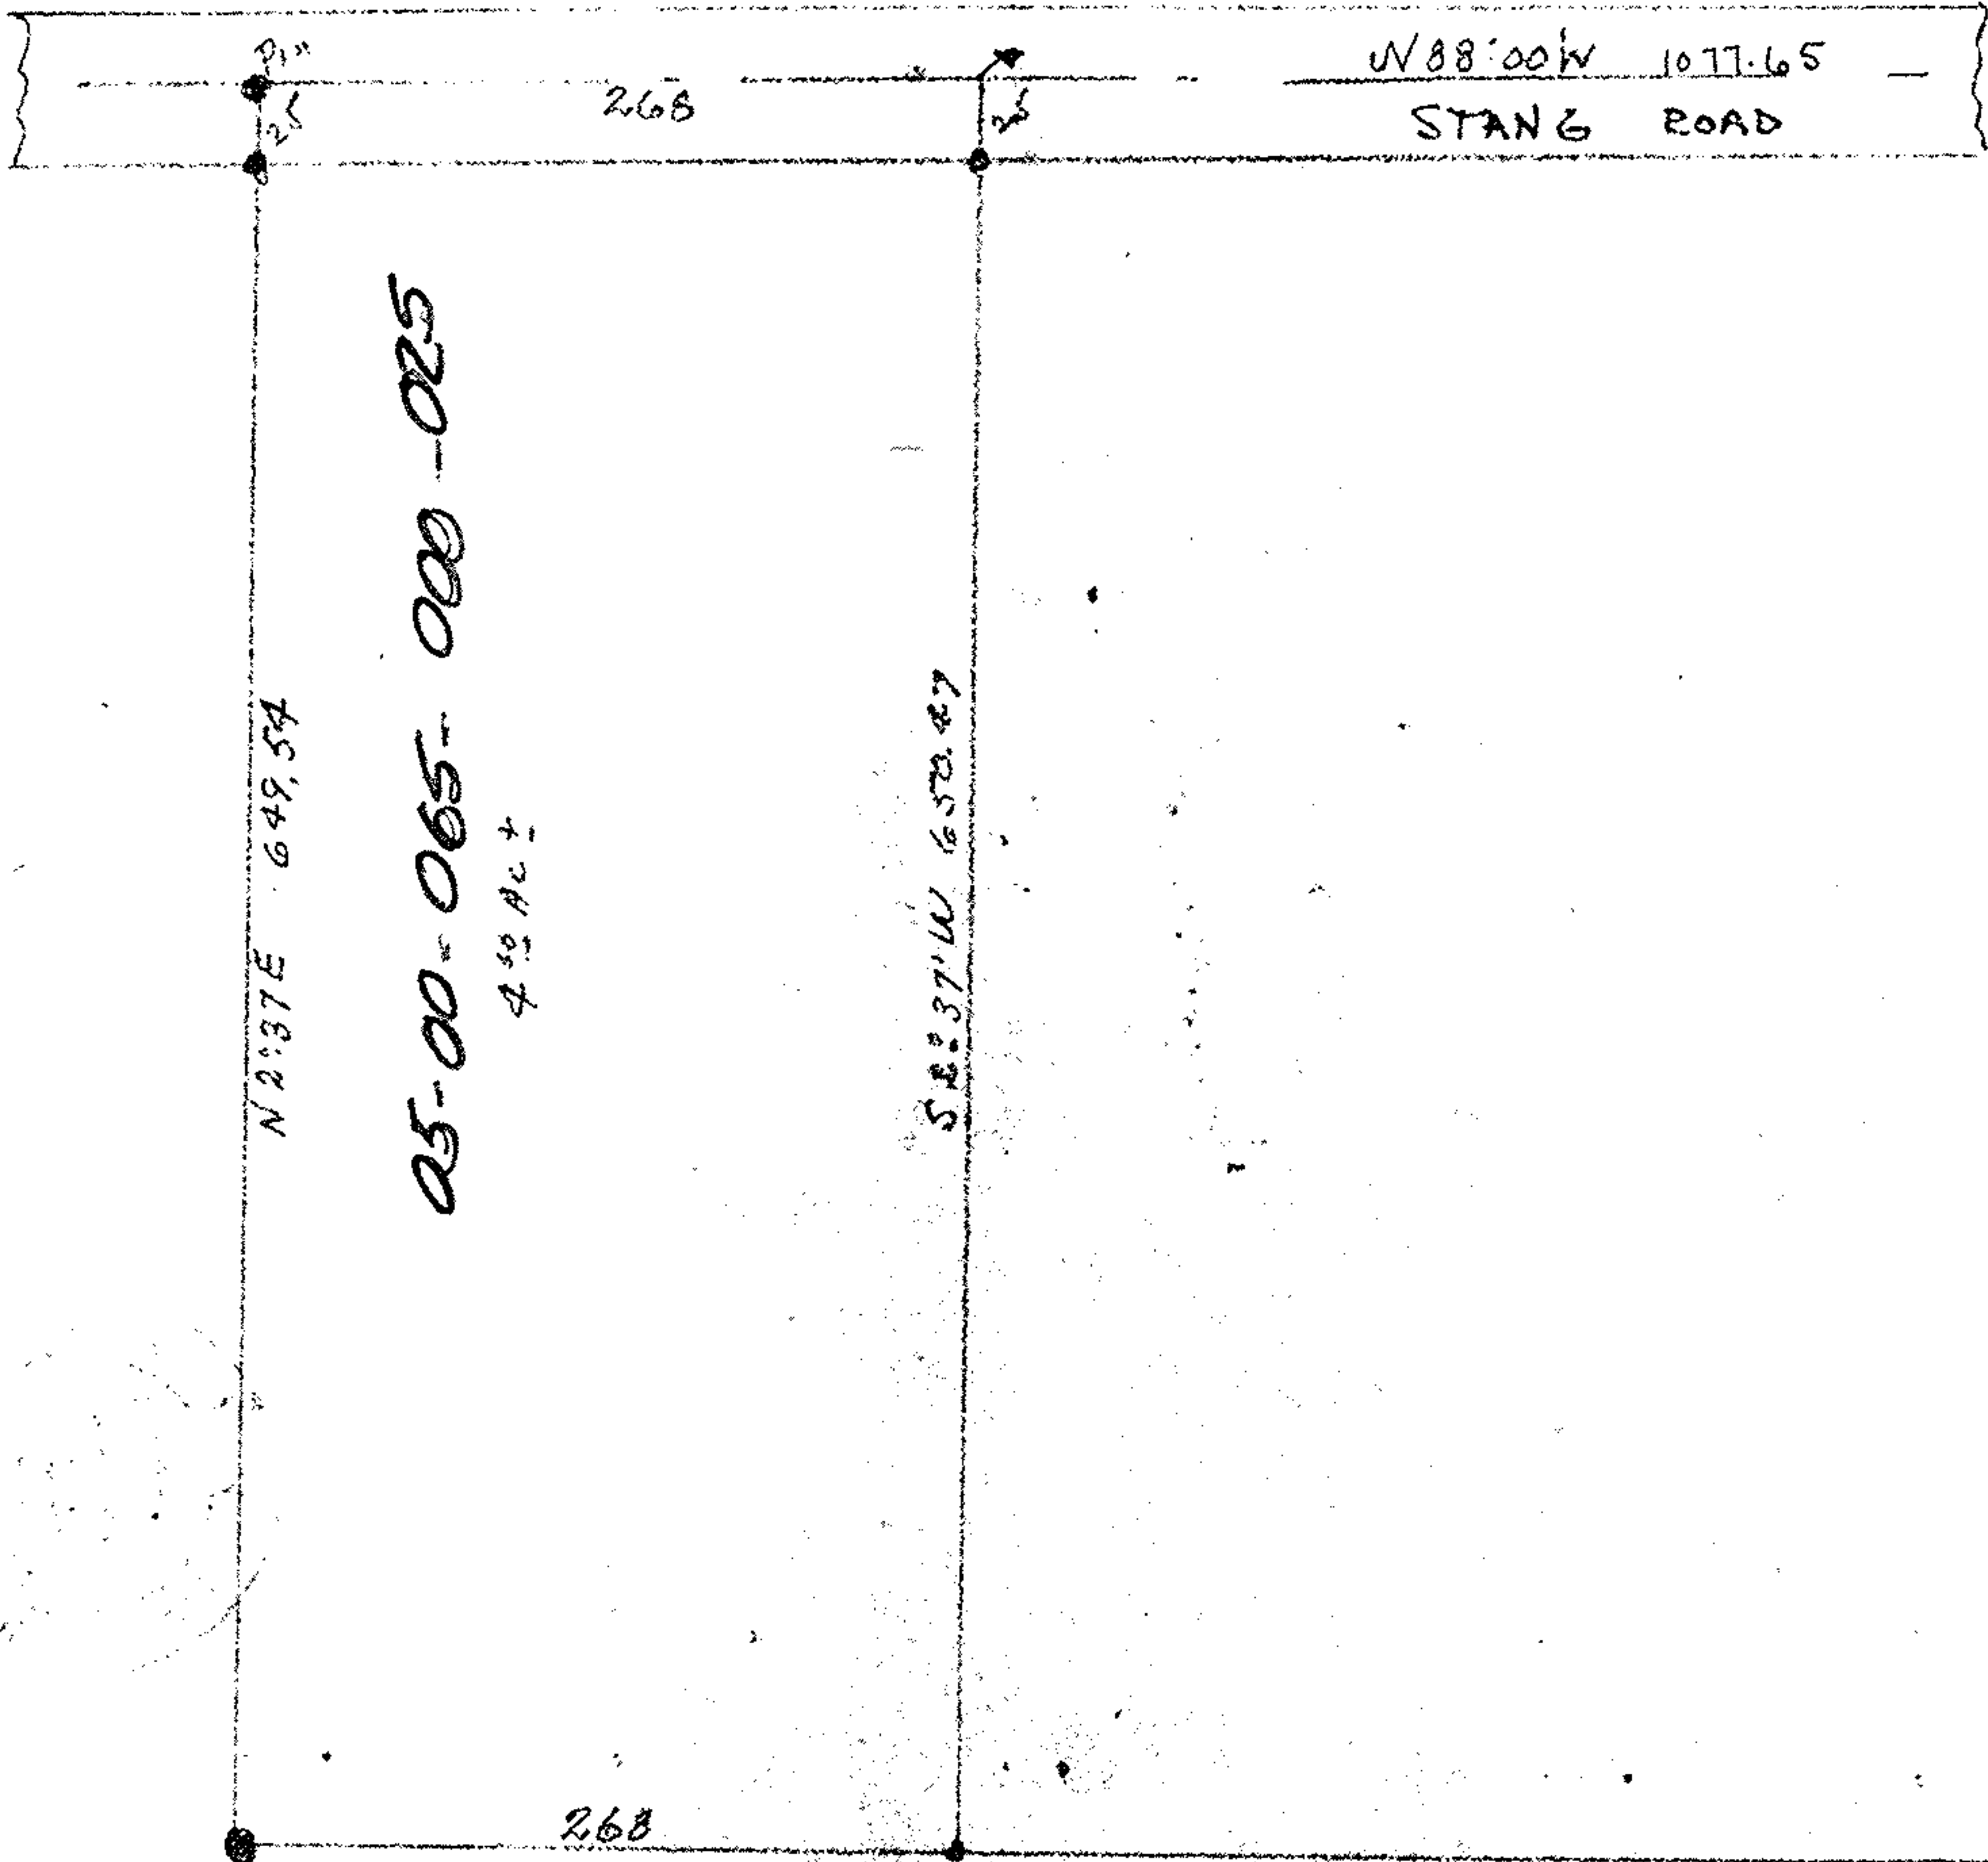

E line 0.6.657

14841

APPROVED LORAIN CO. MAP DEPT.	
DATE	9-30-82
PAGE	5-D
BY	C. FRANCIS
VOID AFTER	

HERMAN BISCHOFF
VOL. 274-611