


5-D

Map of Part of C.S. 55 Asherst Twp, Lorain Co, Ohio Scale 1" 100' April 29, 1974  
By Arnold F. Koepp Registered Surveyor No. 4306


LOT 65  
05-00-065-000

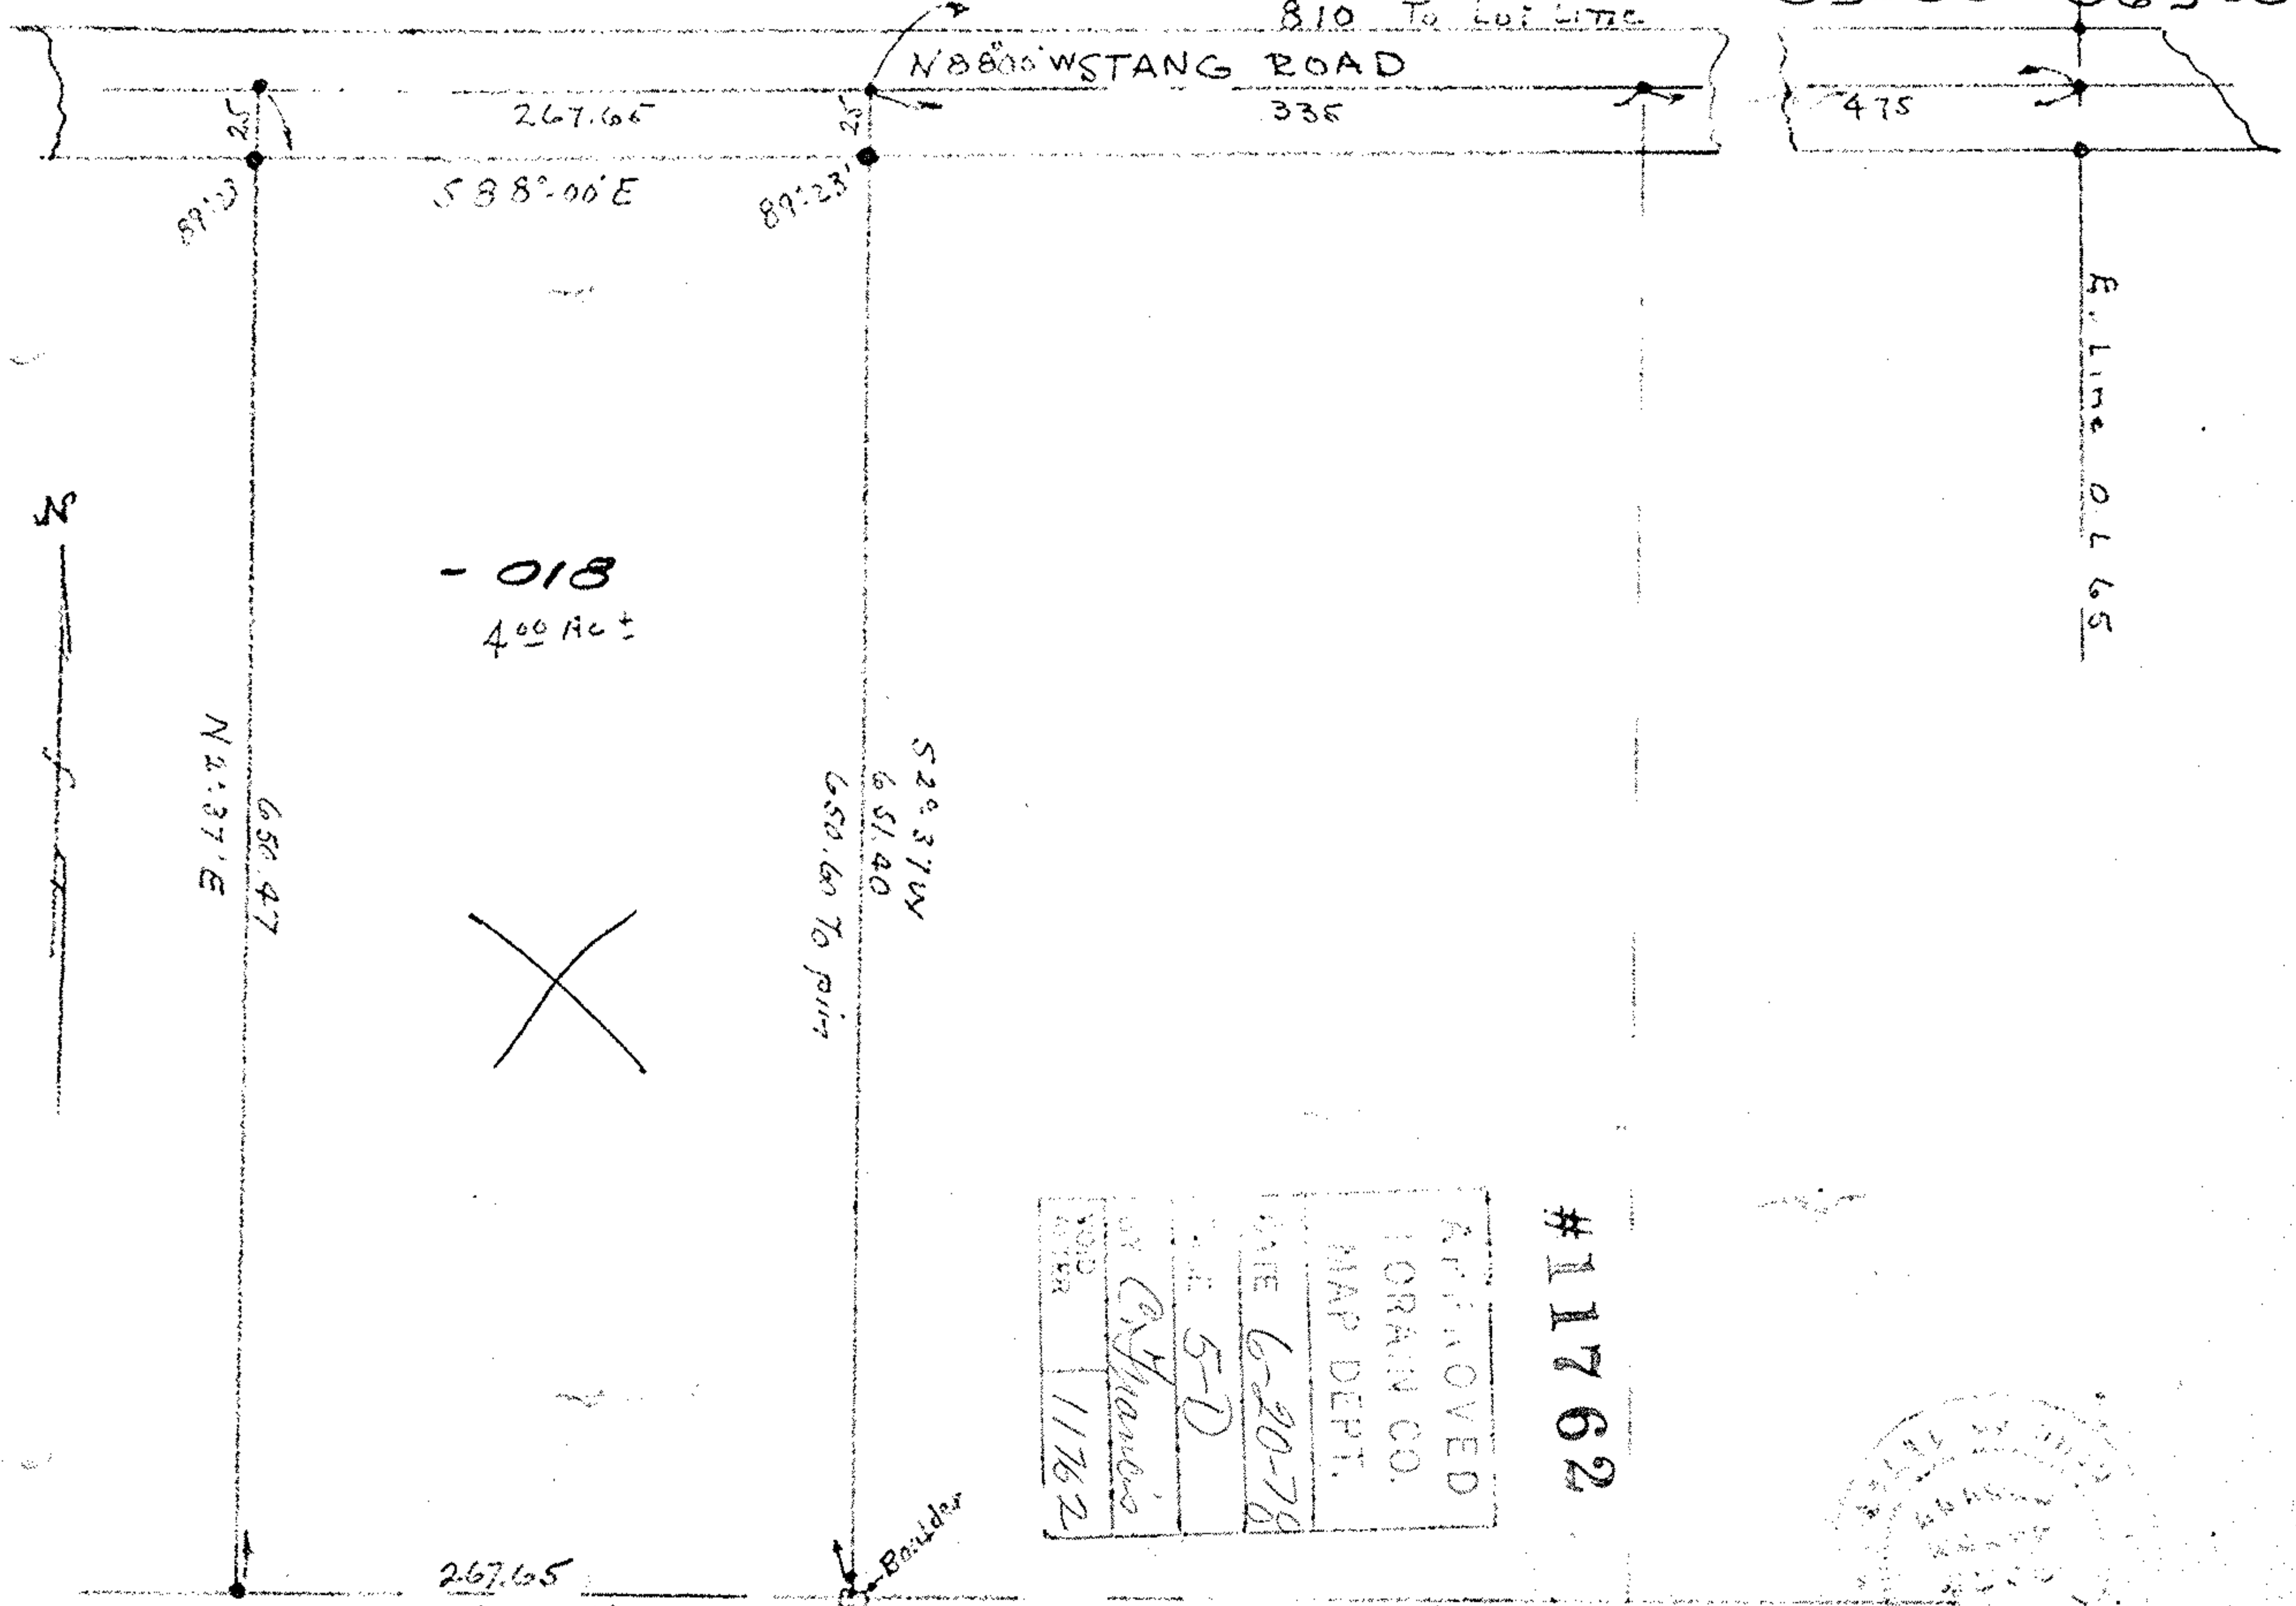

- 018  
400 AC ±

APPROVED
LORAIN CO.
MAP DEPT.
DATE 6-20-78
BY 5-D
BY C. H. Hancock
VOID AFTER 11762

#11762

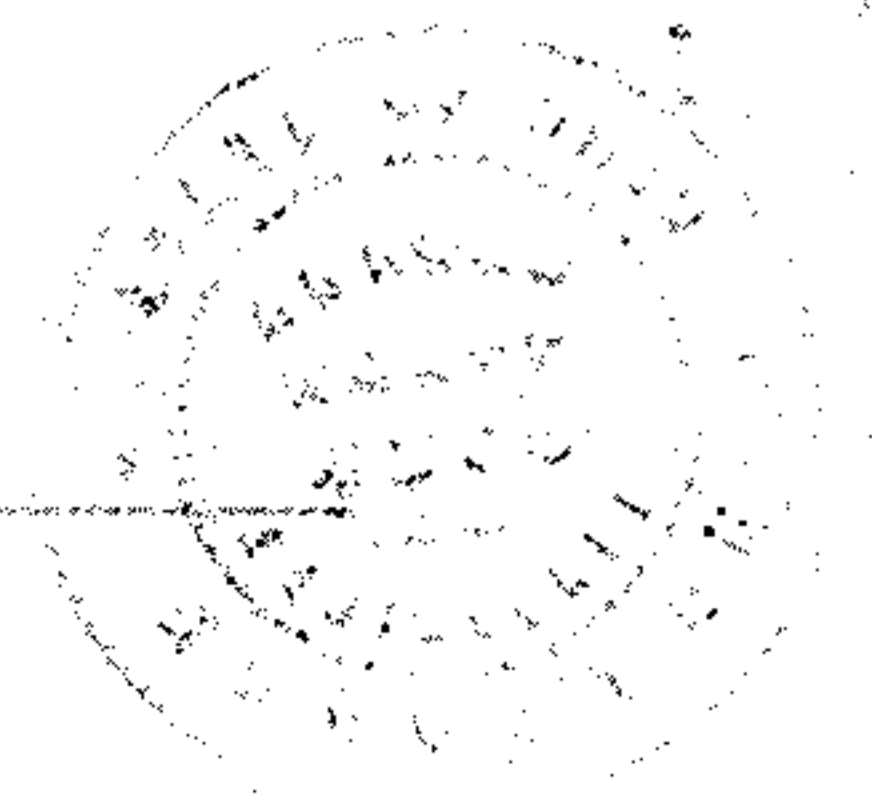

11762

267.65  
N87°48'W  
Herrman Bischoff Vol 274-611

5-D 05-00-065-000-018