


05-00-059-104

PLAT OF RESUBDIVISION


OF
SUBLOT 10 IN FINEHURST EST. ALLOT. & SUBLOT
4 IN GENE'S ALLOT. IN ORIGINAL AMHERST TWP.
LOT NO 59, NOW IN THE
CITY OF AMHERST, LORAIN COUNTY, OHIO

DATE: SEPT. 1977
SCALE: 1" = 30'

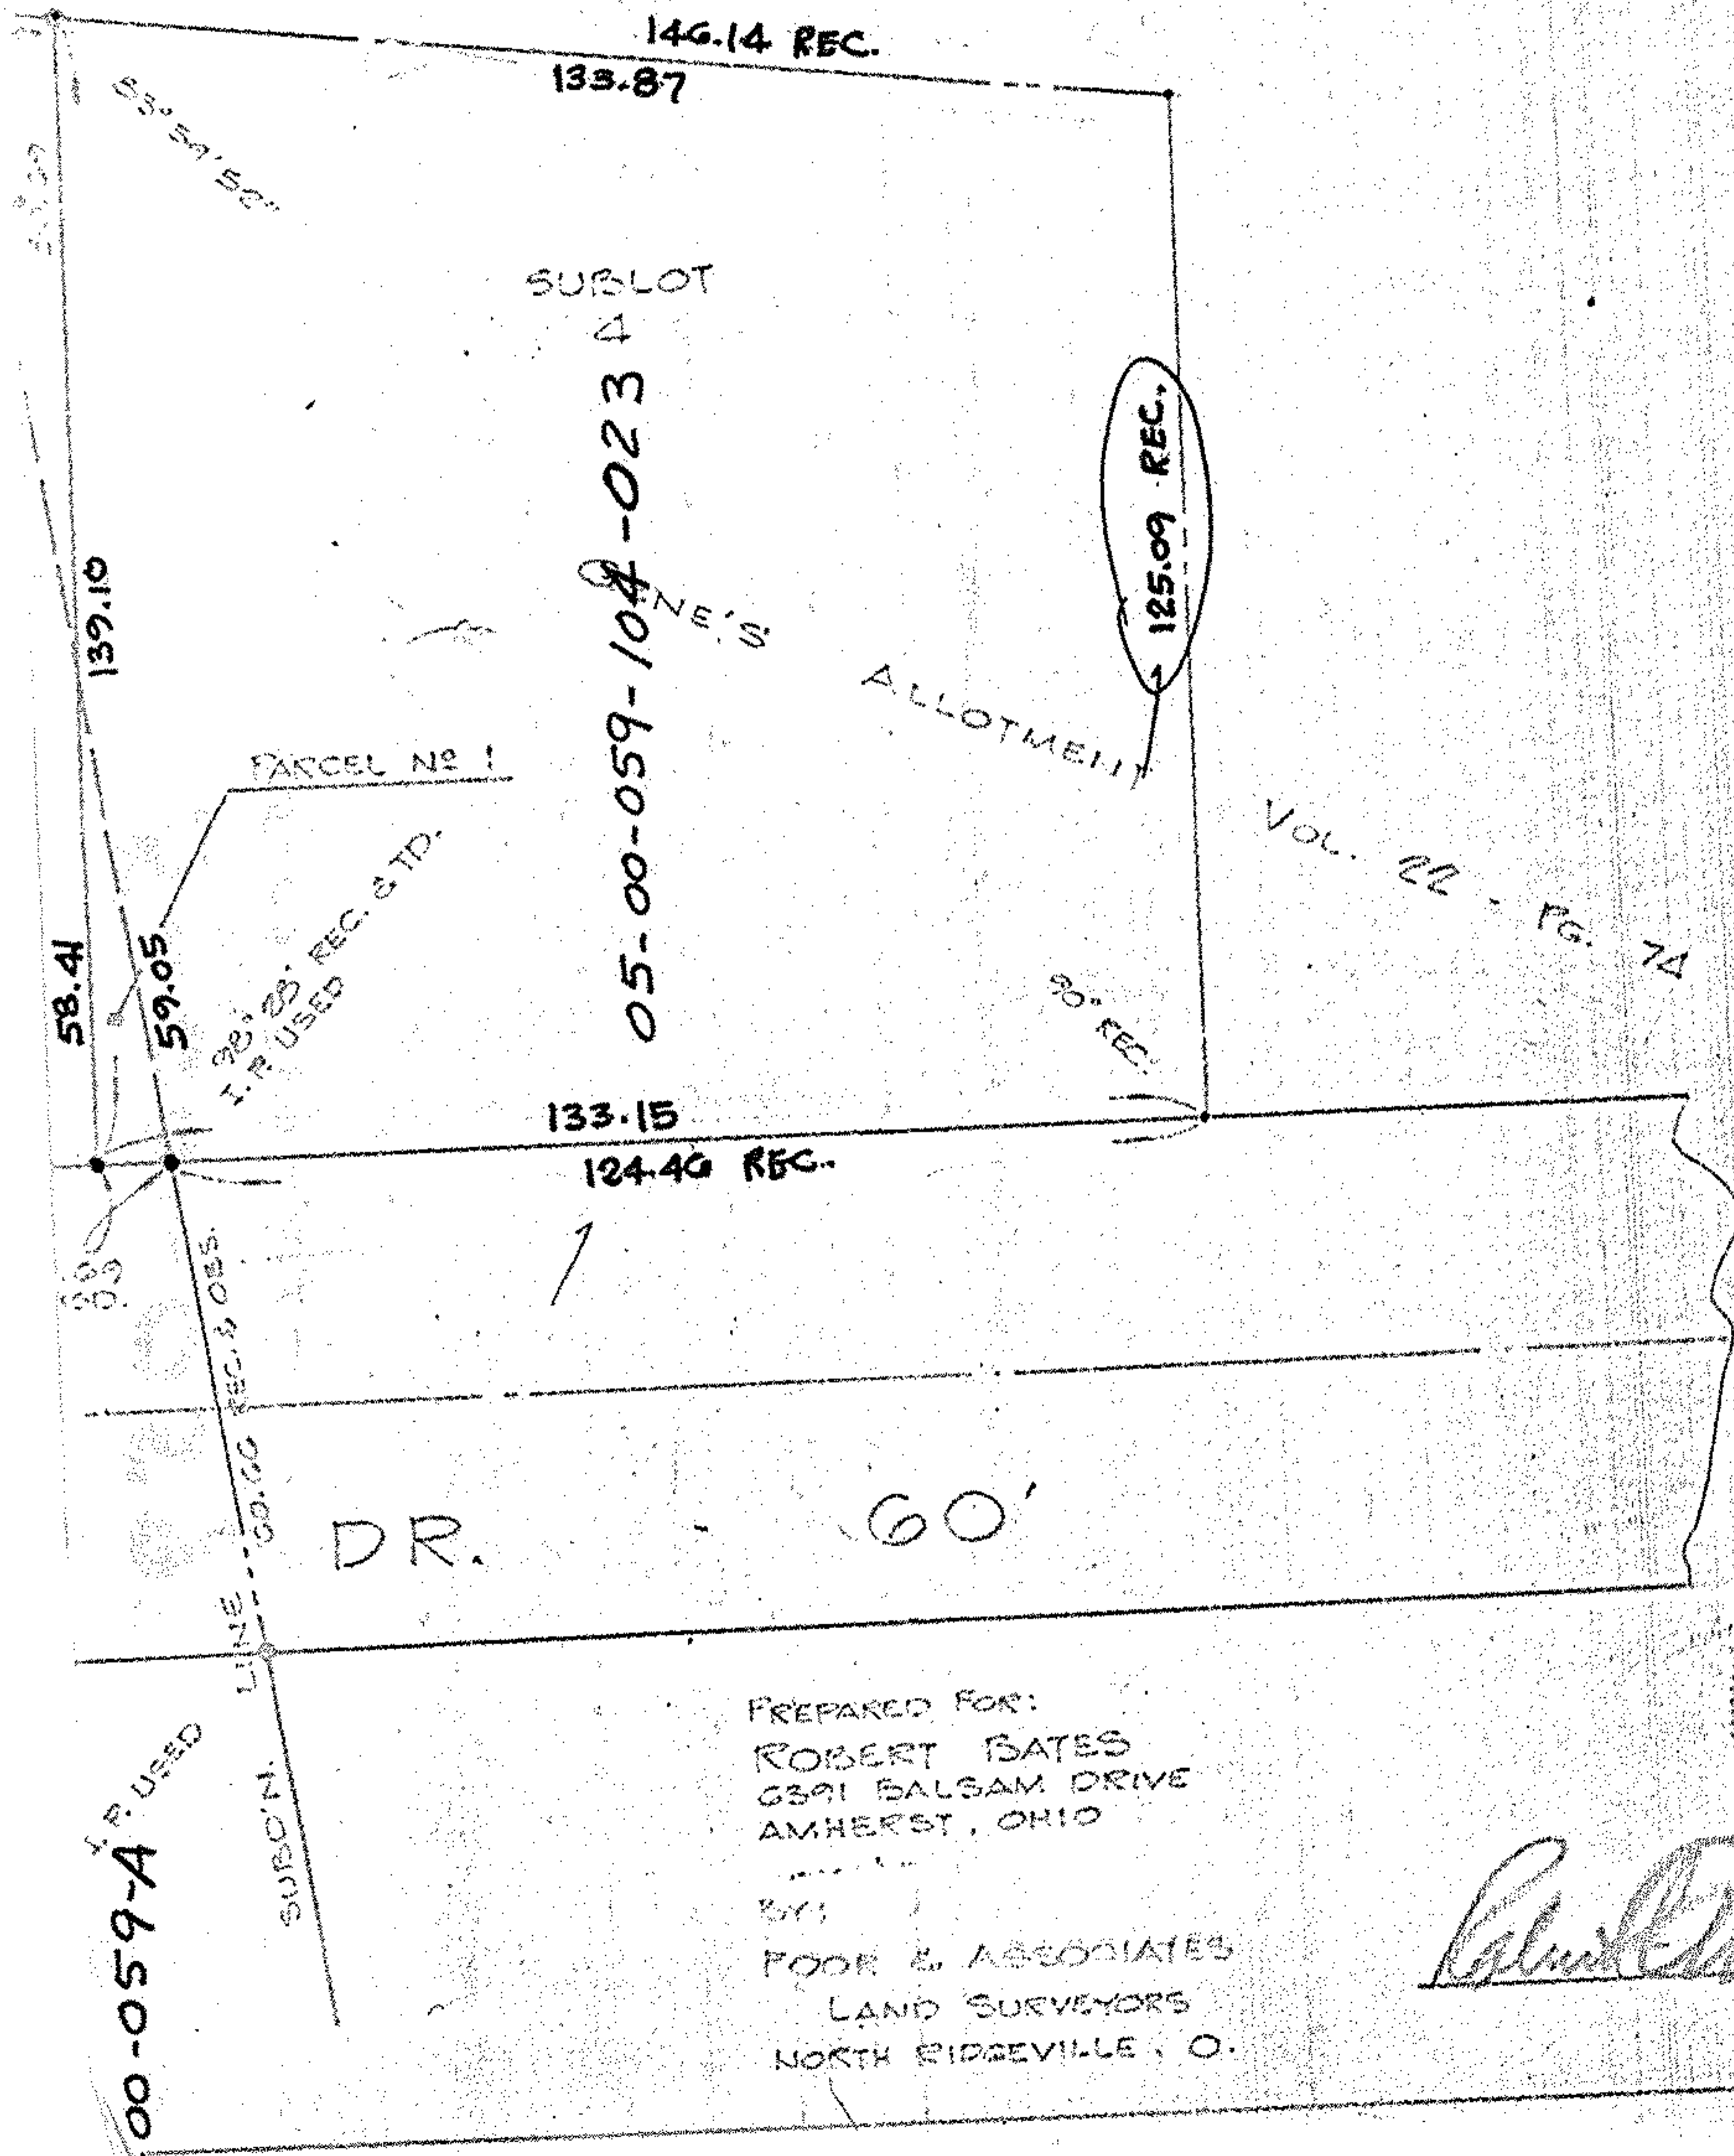

PREPARED FOR:
 ROBERT BATES
 6391 BALSAM DRIVE
 AMHERST, OHIO

BY:
 POOR & ASSOCIATES
 LAND SURVEYORS
 NORTH RIDGEVILLE, O.

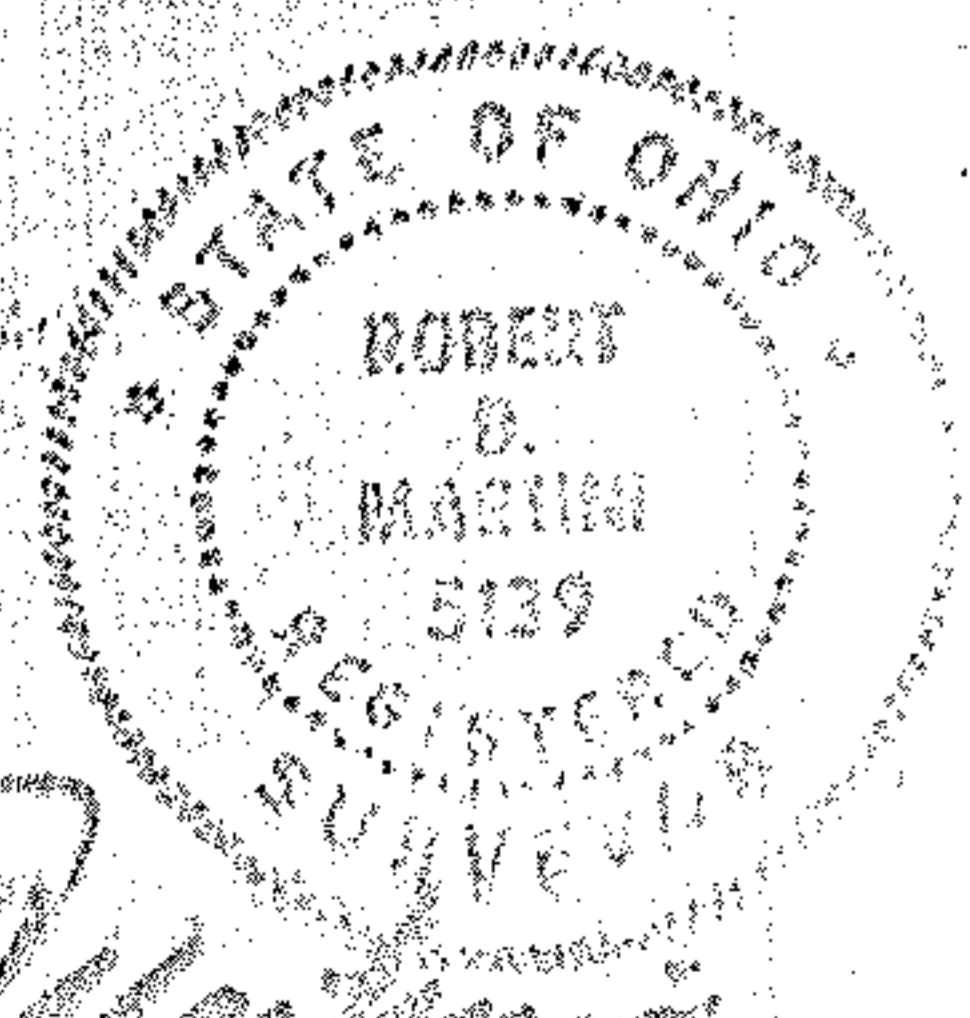

Robert B. Martin

#77-163