
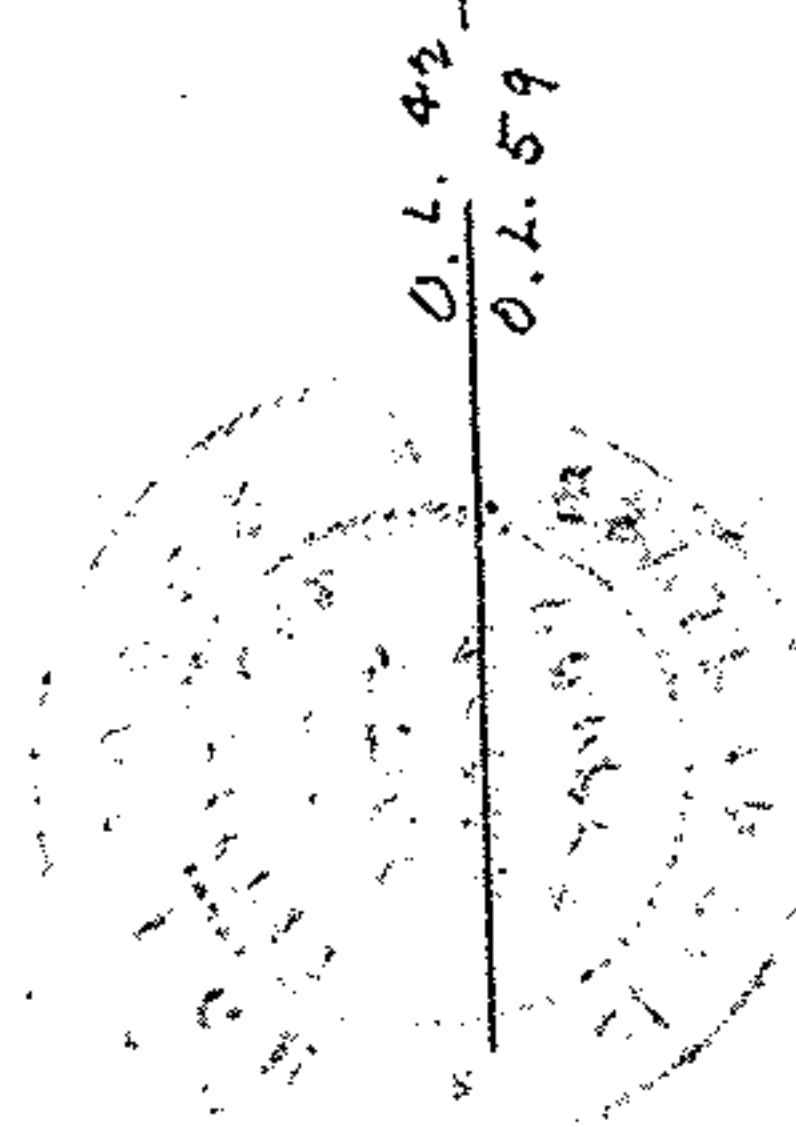


Map of part of O.L. 59 Amherst Twp. Lorain Co. Ohio
 Scale 1" = 100' Aug. 21, 1985
 By Arnold F. Koepp Reg. Surveyor No. 4306

16357 05-00-059-103

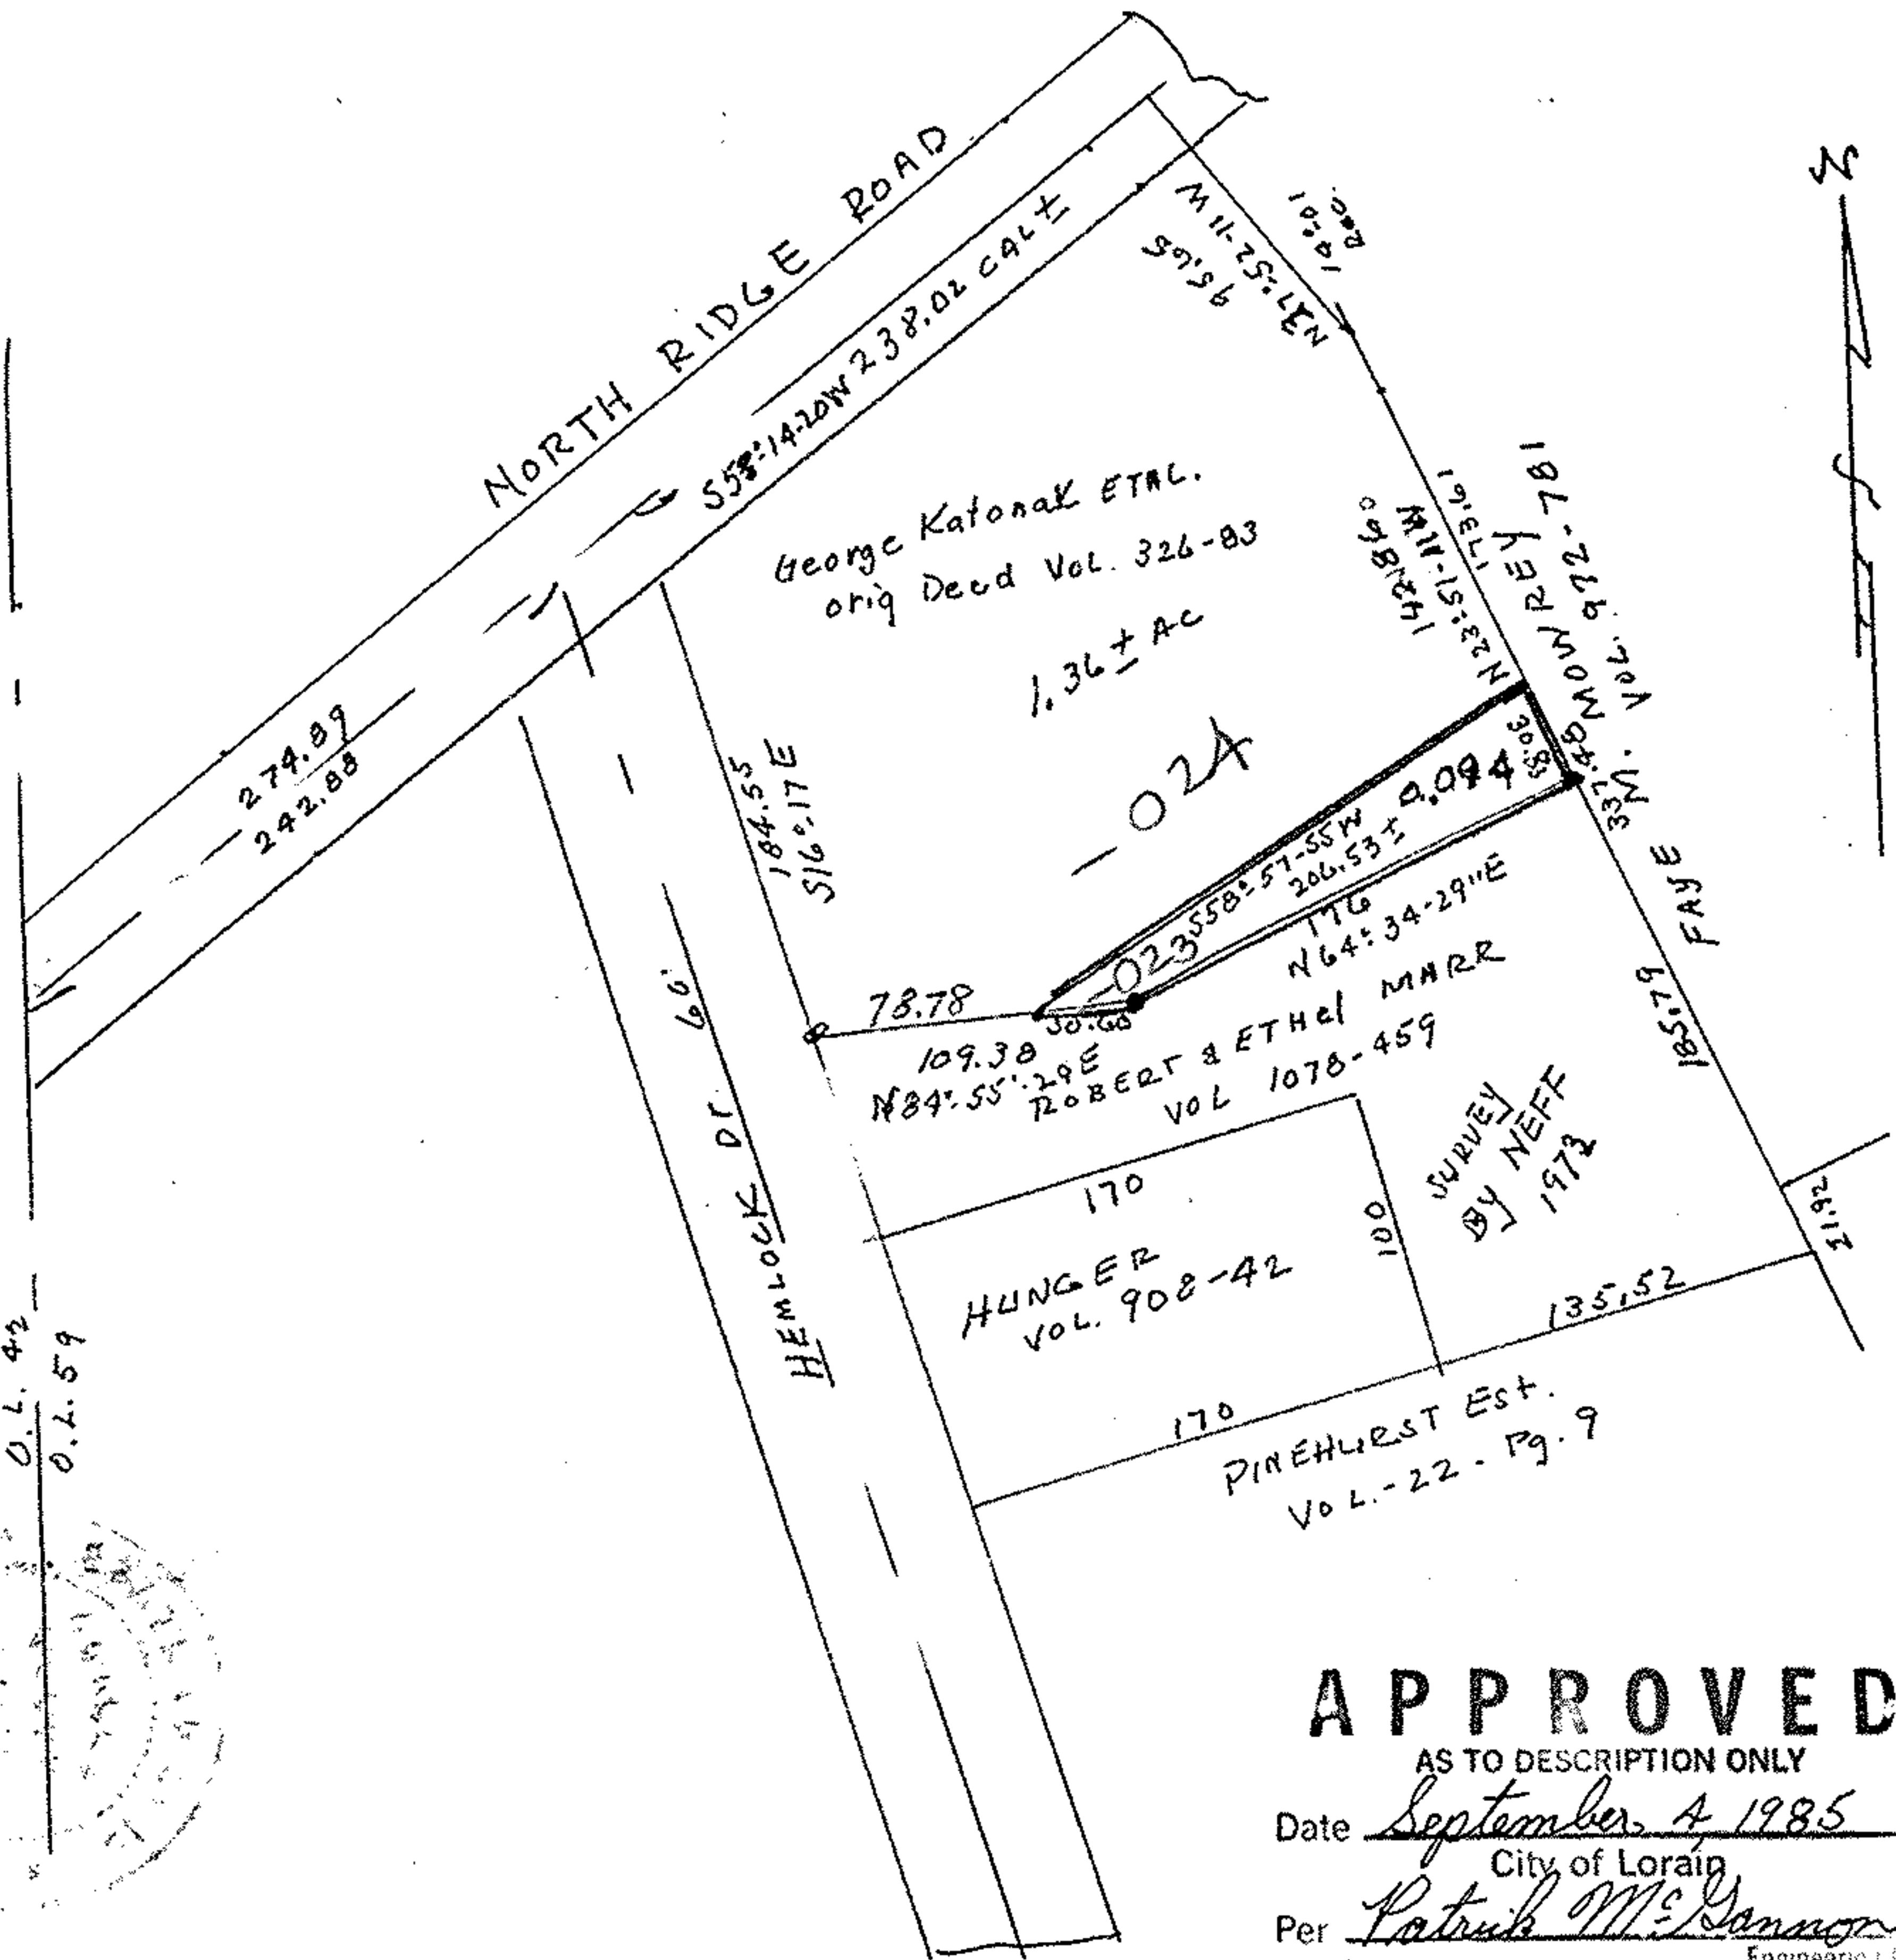

APPROVED

AS TO DESCRIPTION ONLY

Date September 4, 1985

City of Lorain

Per Patrick McEgan
 Engineering Dept.

APPROVED BY THE LORAIN CITY PLANNING COMMISSION. 9-4-85 NO PLAT REQUIRED

[Signature]
 SECRETARY LORAIN CITY PLANNING COMMISSION

05-00-059-103-024
 Split # 16357
 05-00-059-A

5-00-059-A