

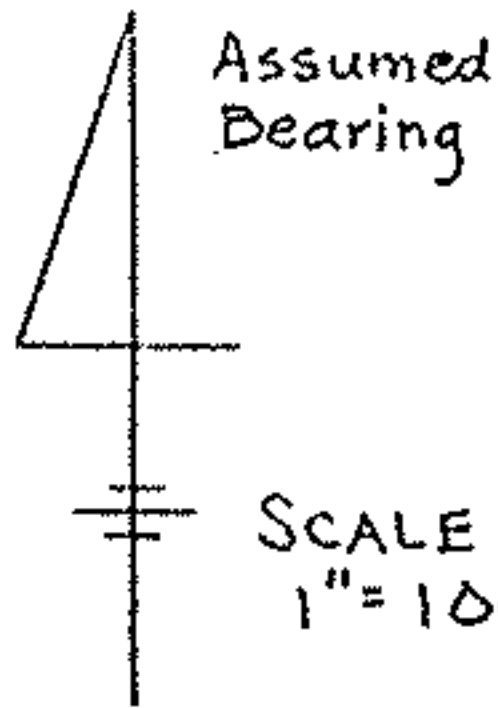


NORTH

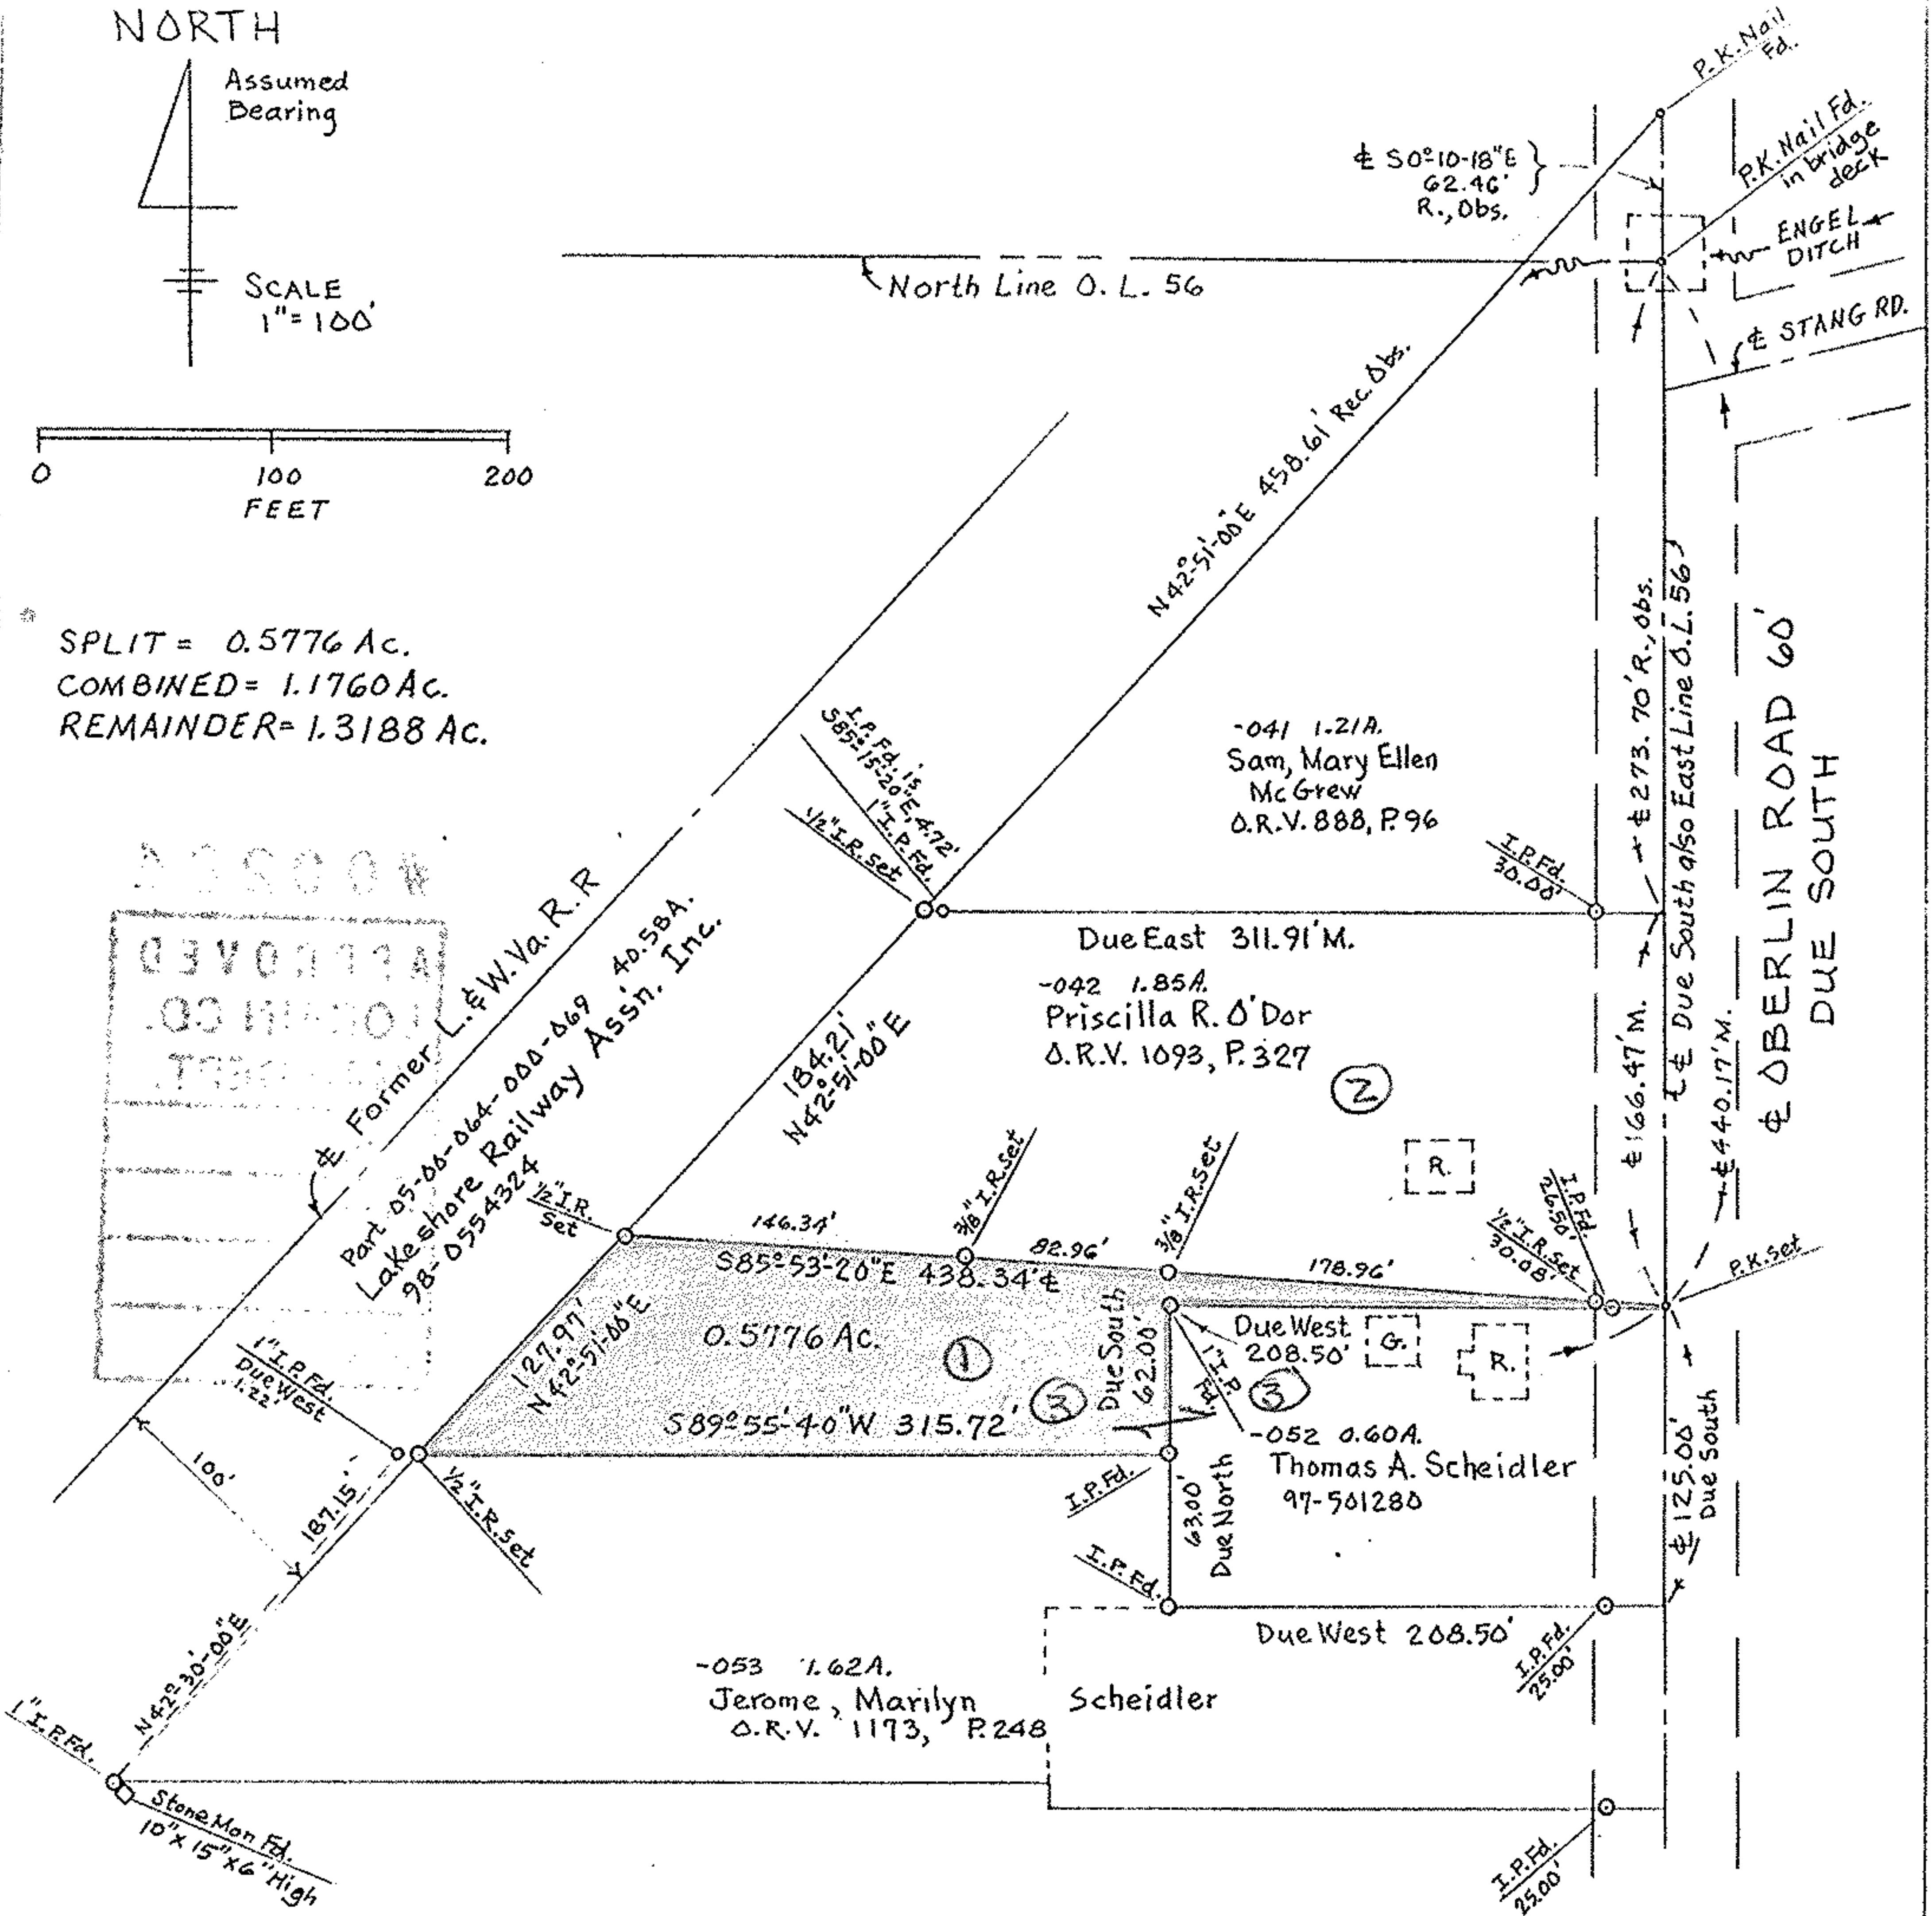

SPLIT = 0.5776 Ac.
 COMBINED = 1.1760 Ac.
 REMAINDER = 1.3188 Ac.

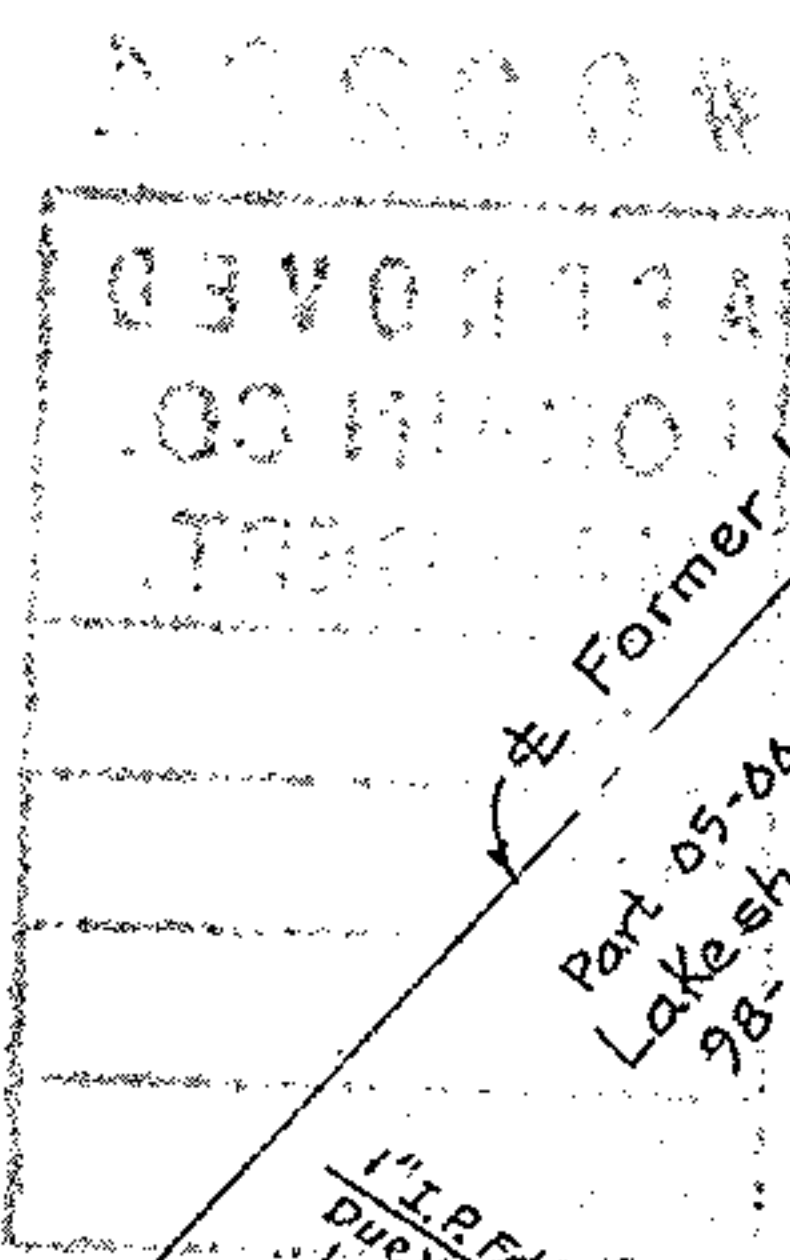

05-00-056-000-056 → 058

Charles P. Waryu
 CHARLES P. WARYU,
 REGISTERED SURVEYOR NO. 5029

MAP OF SURVEY MADE
 PART OF ORIGINAL LOT NO. 56,
 AMHERST TWP., LORAIN CO., OHIO
 For P. R. O'Dor
 May 1999 #99-00284