

05-00-057-00-865, 266



Note: Bearings shown are to an assumed meridian and are used to describe angles only.

Note: Only copies signed with Red Ink shall be considered Valid.

*Patrick A. McGannon*  
 Patrick A. McGannon P.S. 7154

POINT	NORTHING	EASTING	DESCRIPTION
14	8058.55080	49770.18762	I.P. Found
15	7990.11450	49813.36770	Iron Pin Set
16	7980.52974	49513.56088	Iron Pin Found
21	8055.52566	49512.77913	I.P. Set
124	8061.24111	49768.49015	I.P. set
227	7922.32823	49891.61006	I.P. Fd. in Monument Box

Steffy J. Harley  
 Volume 1320, Page 350

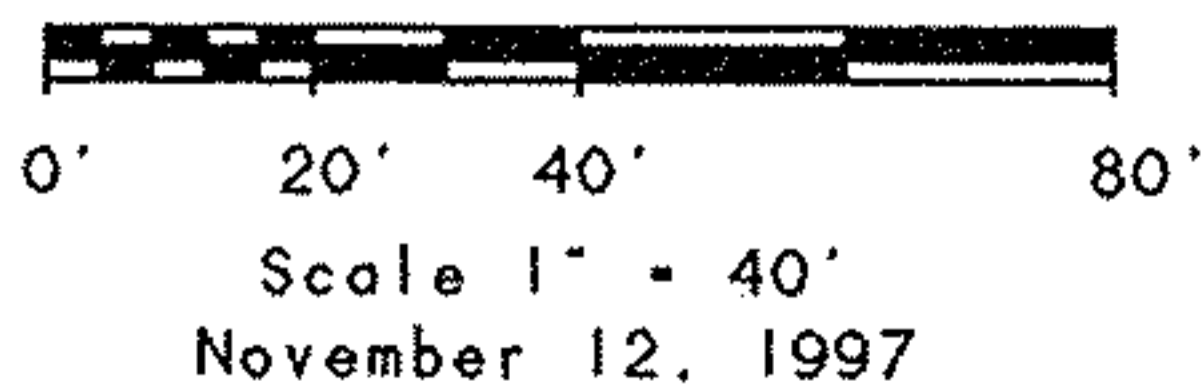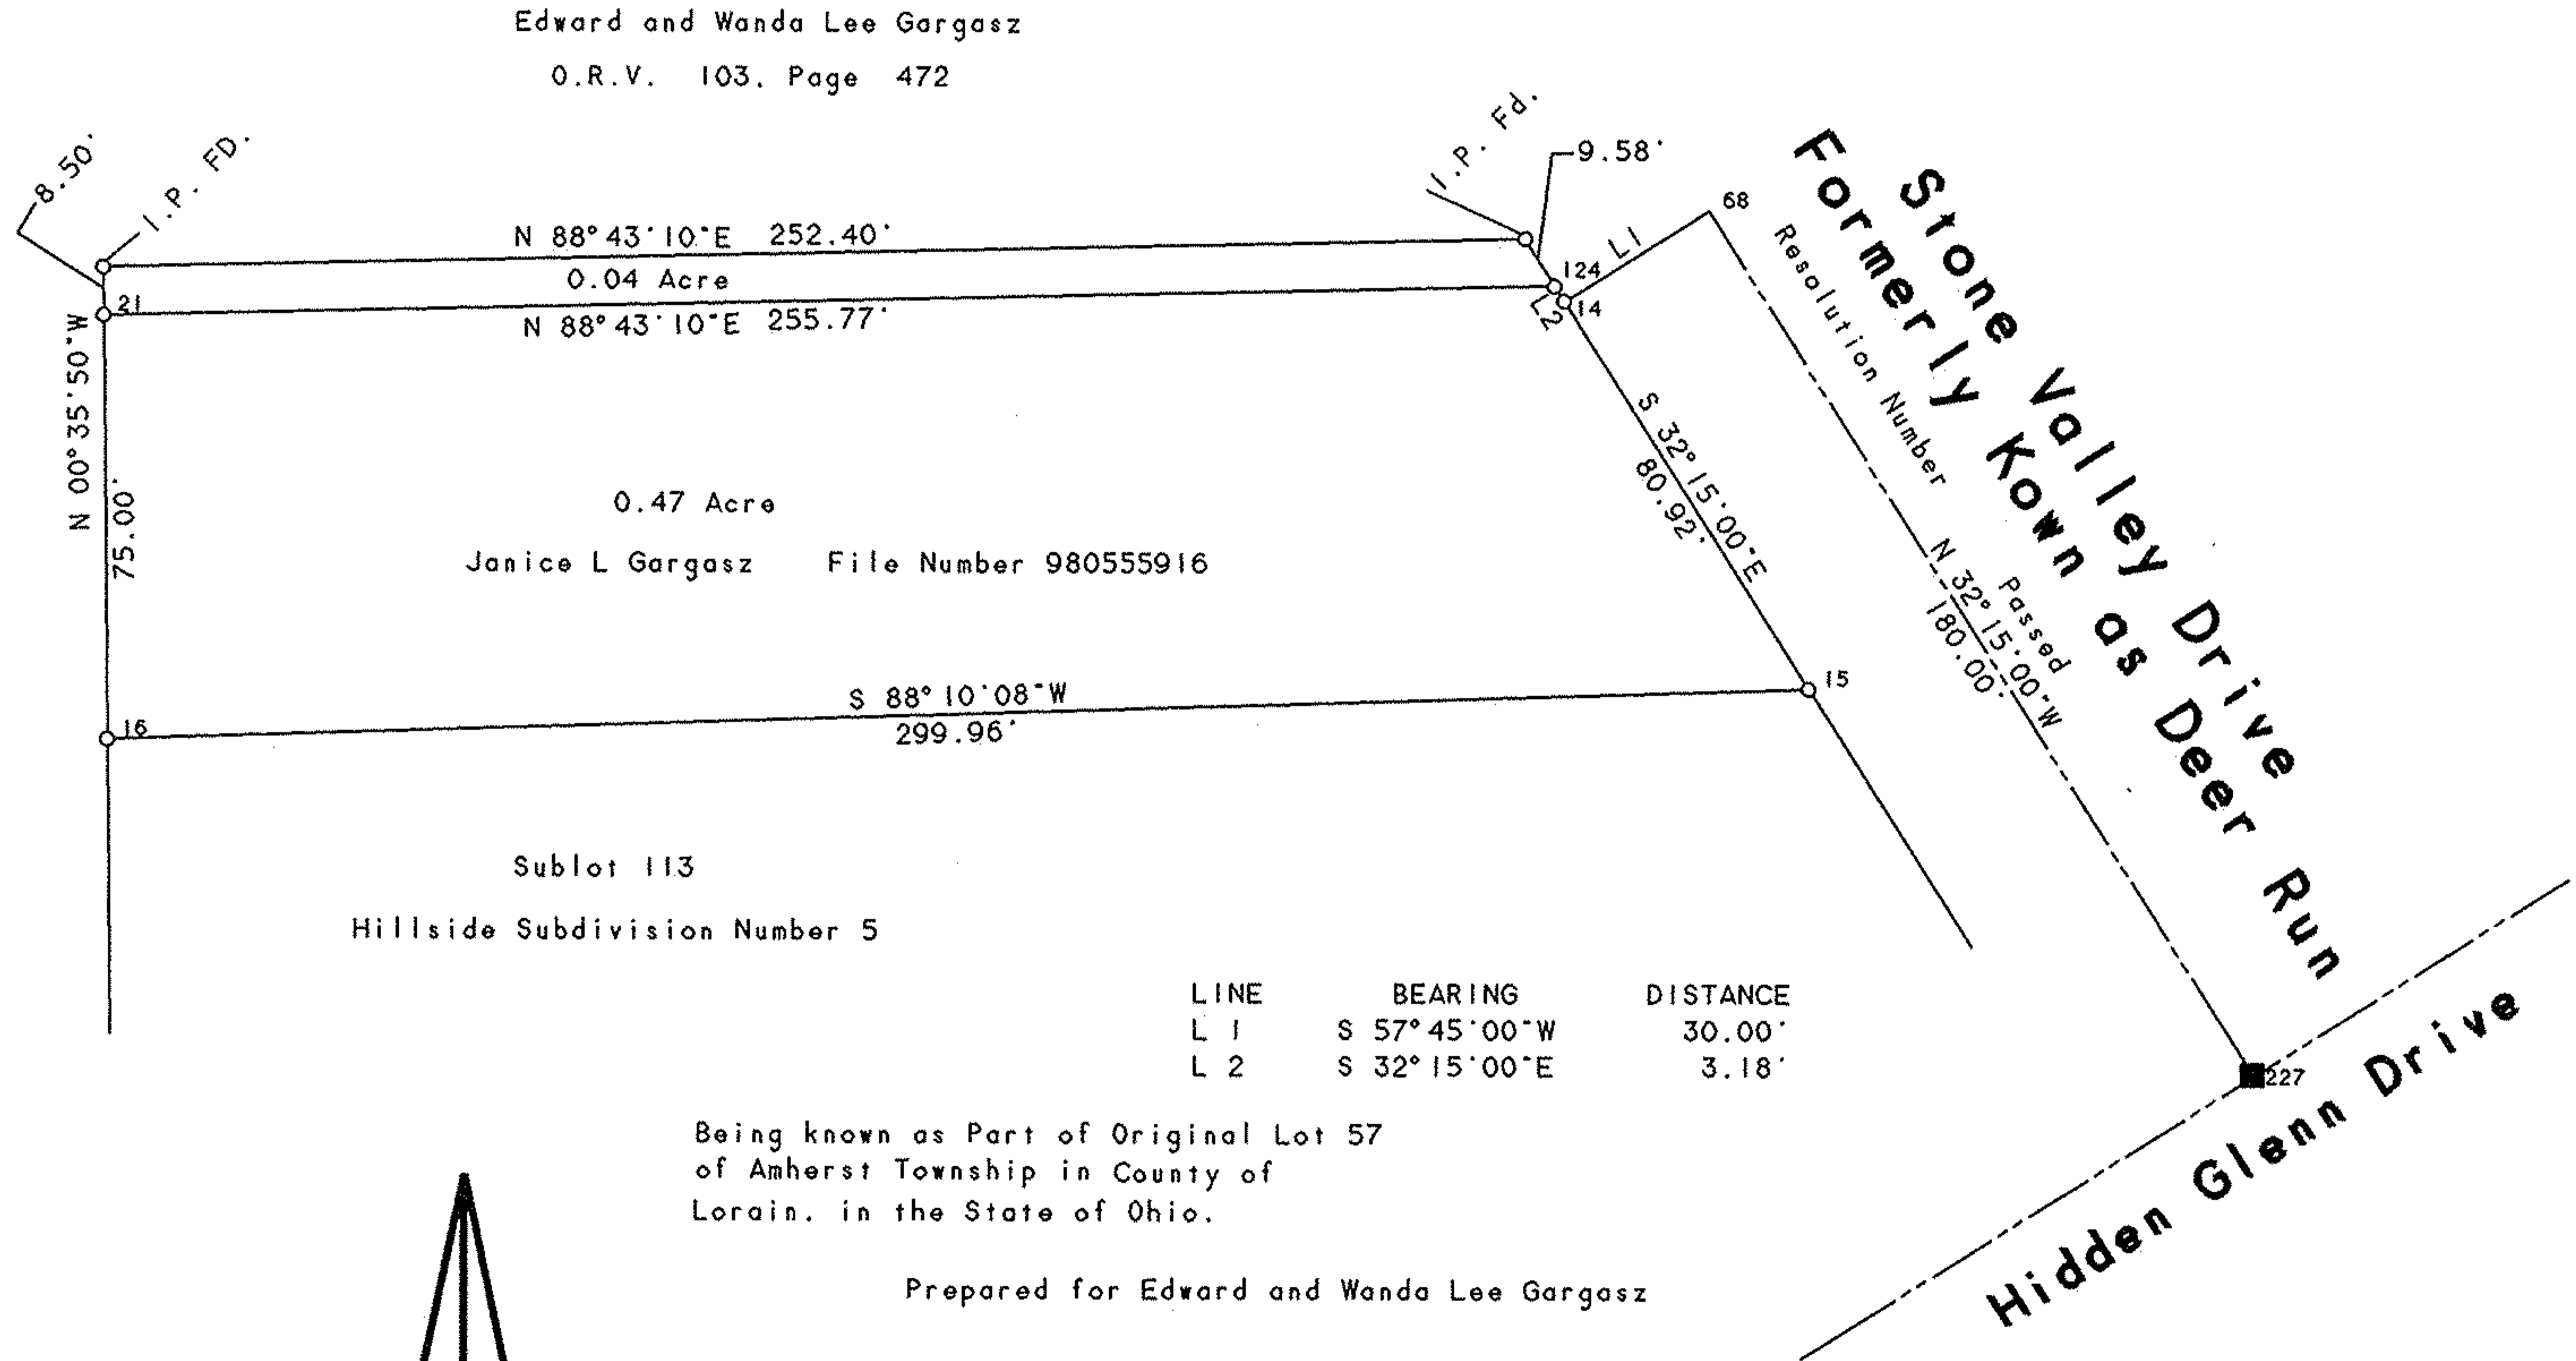

○ IRON PIPE  
 ■ Monument Box

**Boundary Survey**

**Patrick A. McGannon**  
 Registered Professional Surveyor

1731 Gettysburg Drive, Lorain, Ohio 44053 (440)-282-2712

