


5-G

#9814

5-4
O.L. 54
67

05-00-054-000-030

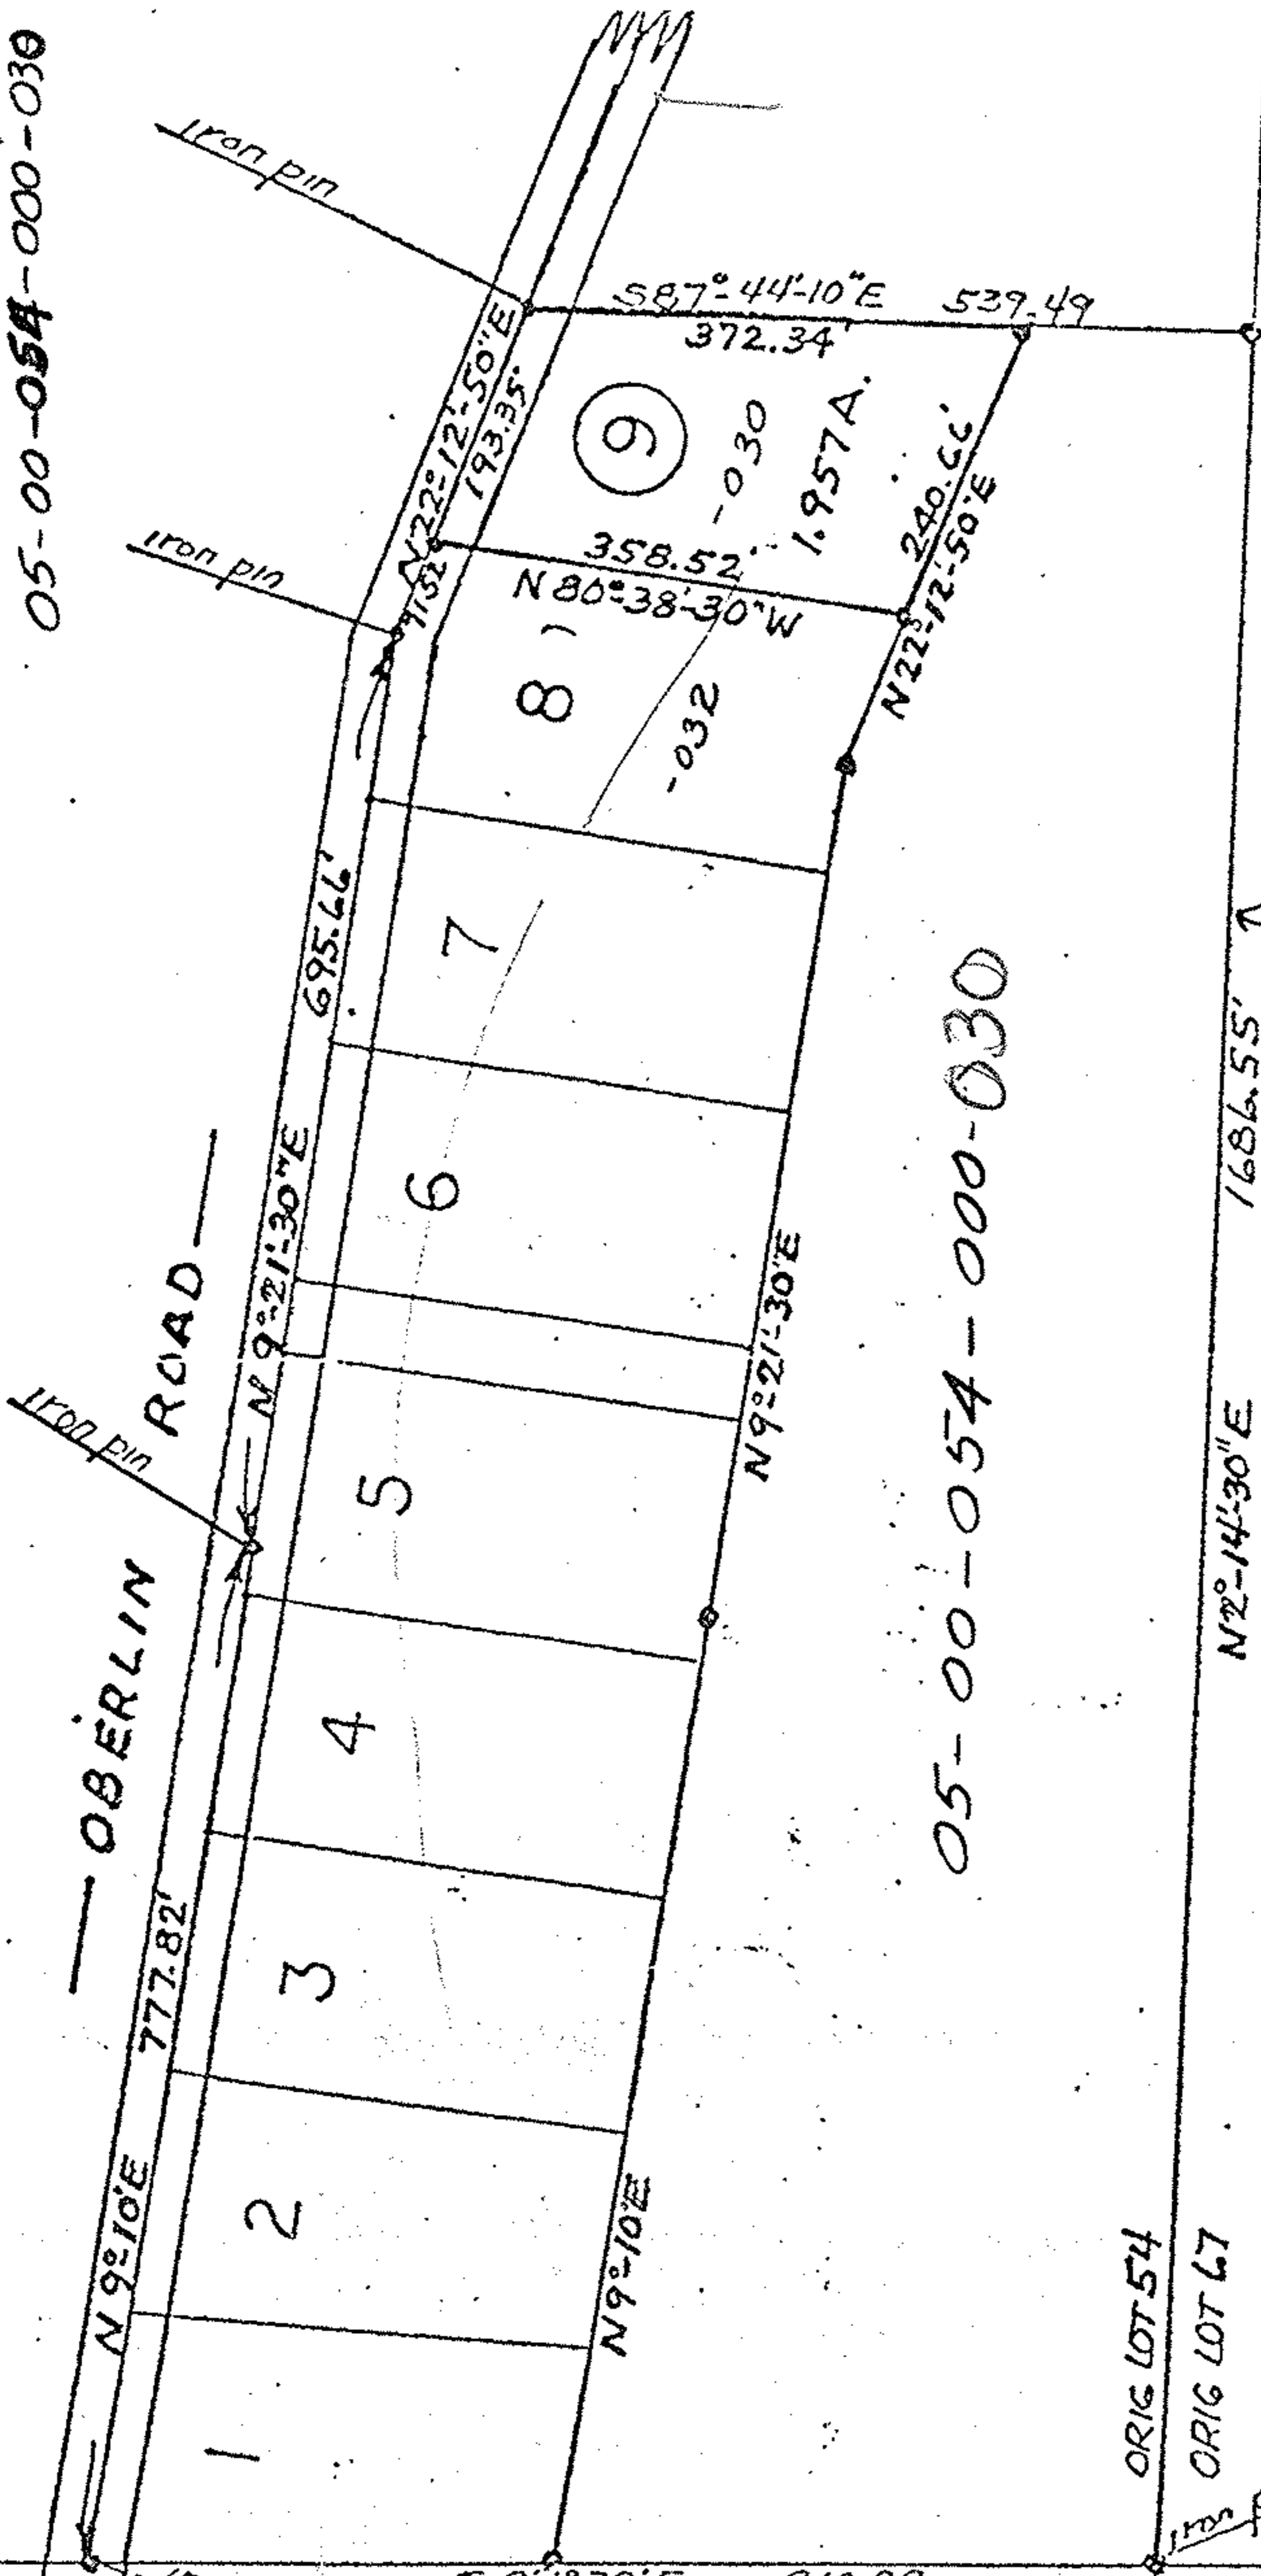

05-00-054-000-030


ORIG LOT 54

ORIG LOT 67

$N 2^{\circ} 14' 30'' E$

1686.55'

9814
56

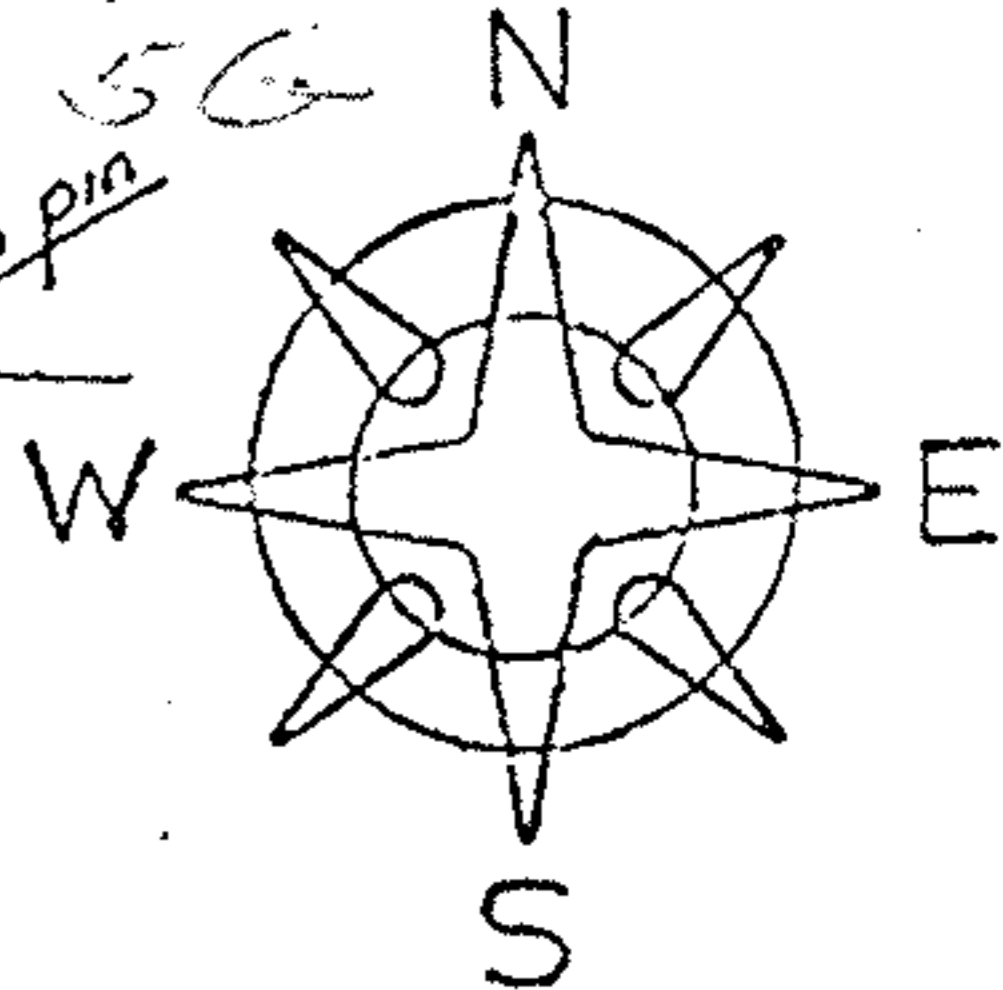

SCALE 1" = 200'

← O.L. 67

