


5-G
OL. 54
67

#9678


5-G

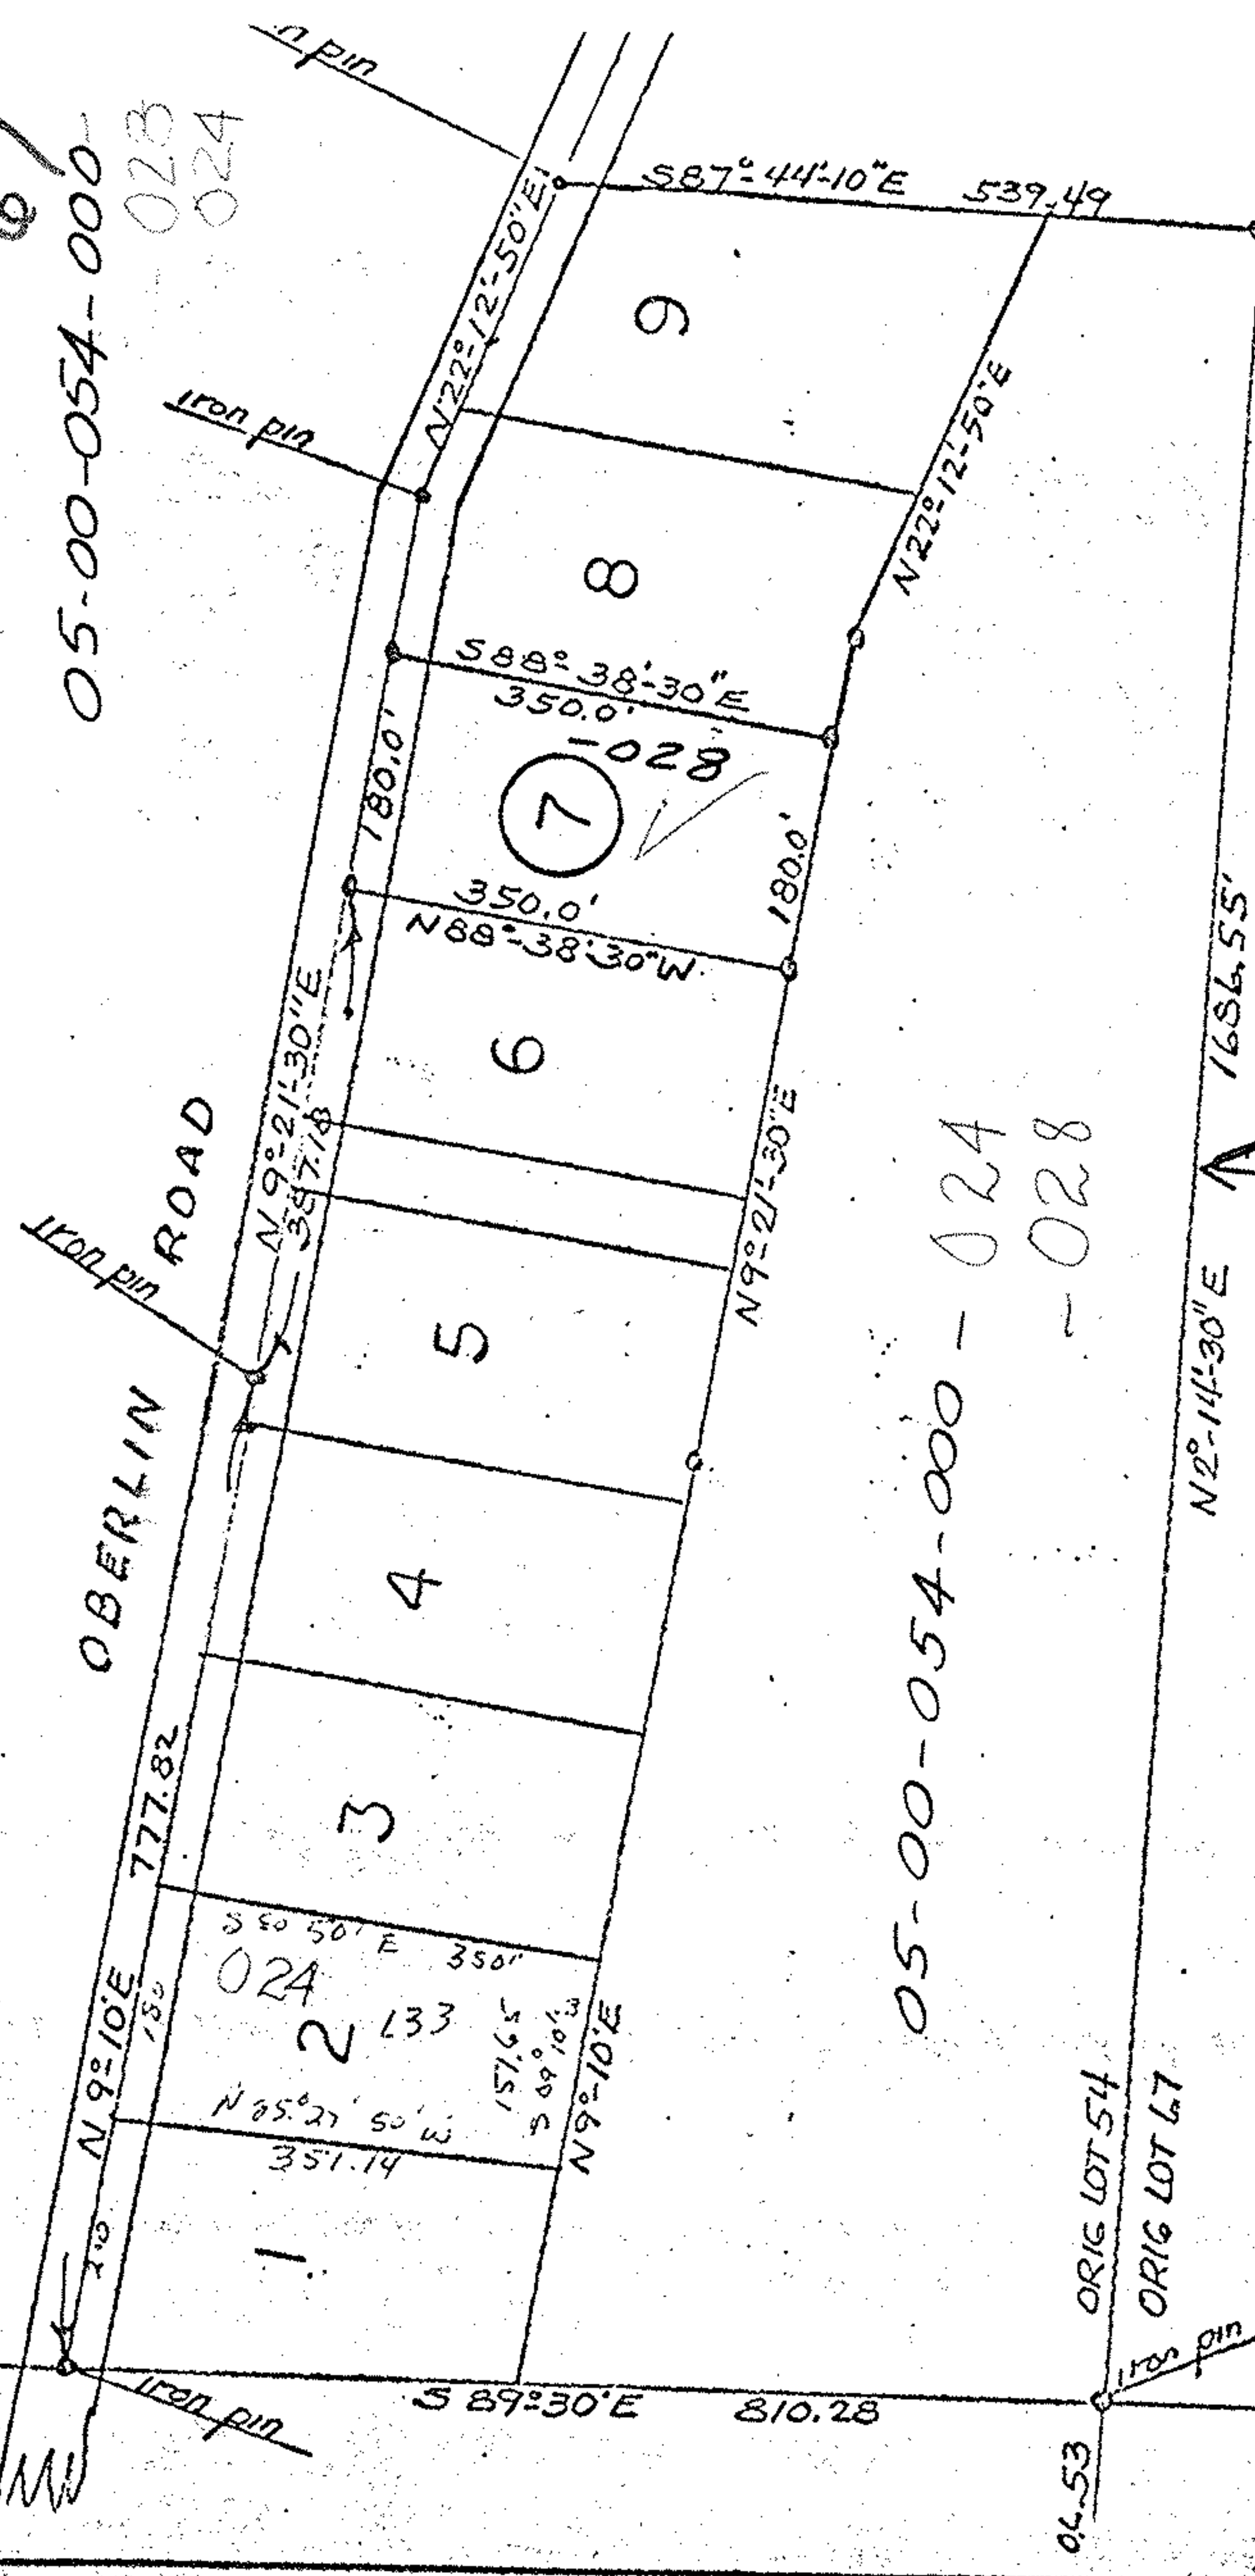

05-00-054-000-023
024

05-00-054-000-024
-028

ORIG LOT 54
ORIG LOT 67

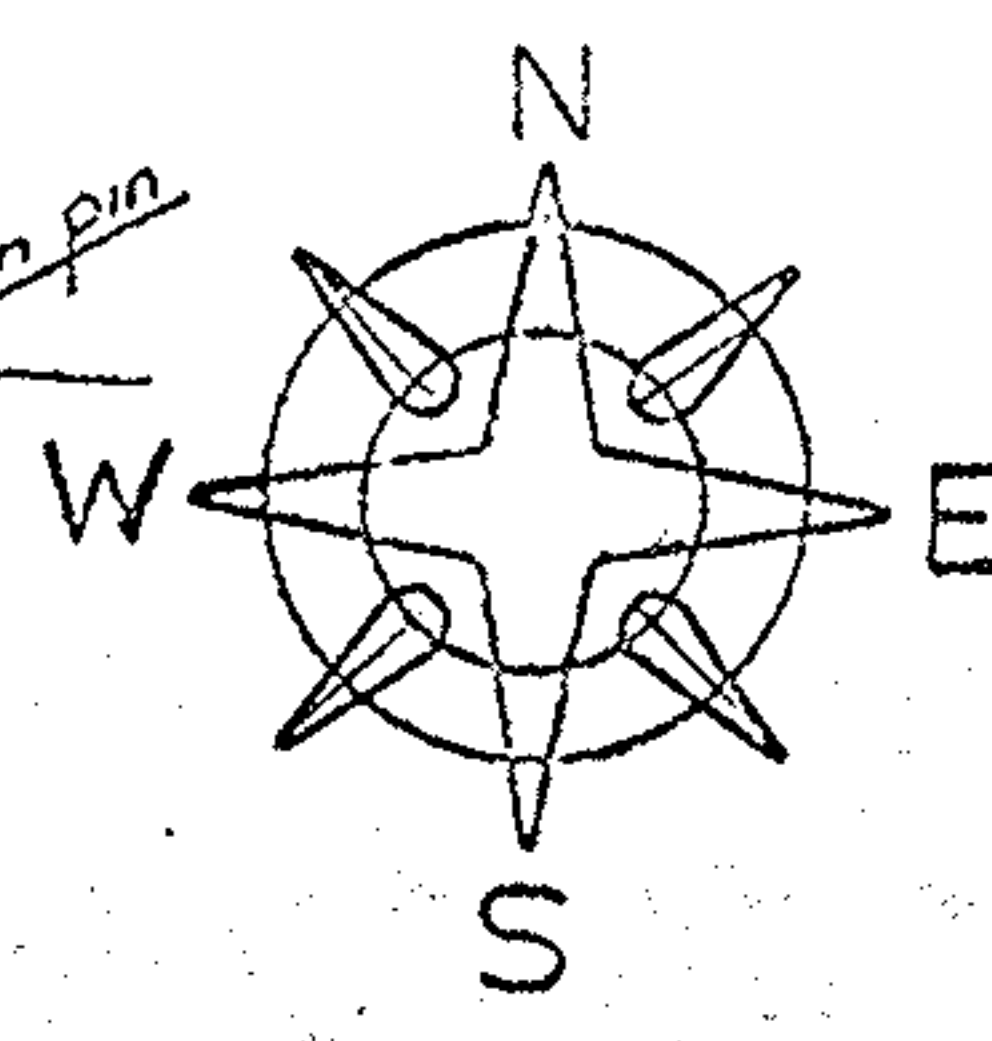

SCALE 1" = 200'
9678
56

← O.L. 67

