


# HAPONER & ASSOCIATES, INC.

Engineers & Surveyors

34100 Center Ridge Road • NORTH RIDGEVILLE, OHIO 44039 • (216) 327-4776 • Lorain 288-4400

## PLOT PLAN OF SUBLOT 21, 22 AND SOUTHERLY 10 FT S/L 23 BLK "T"

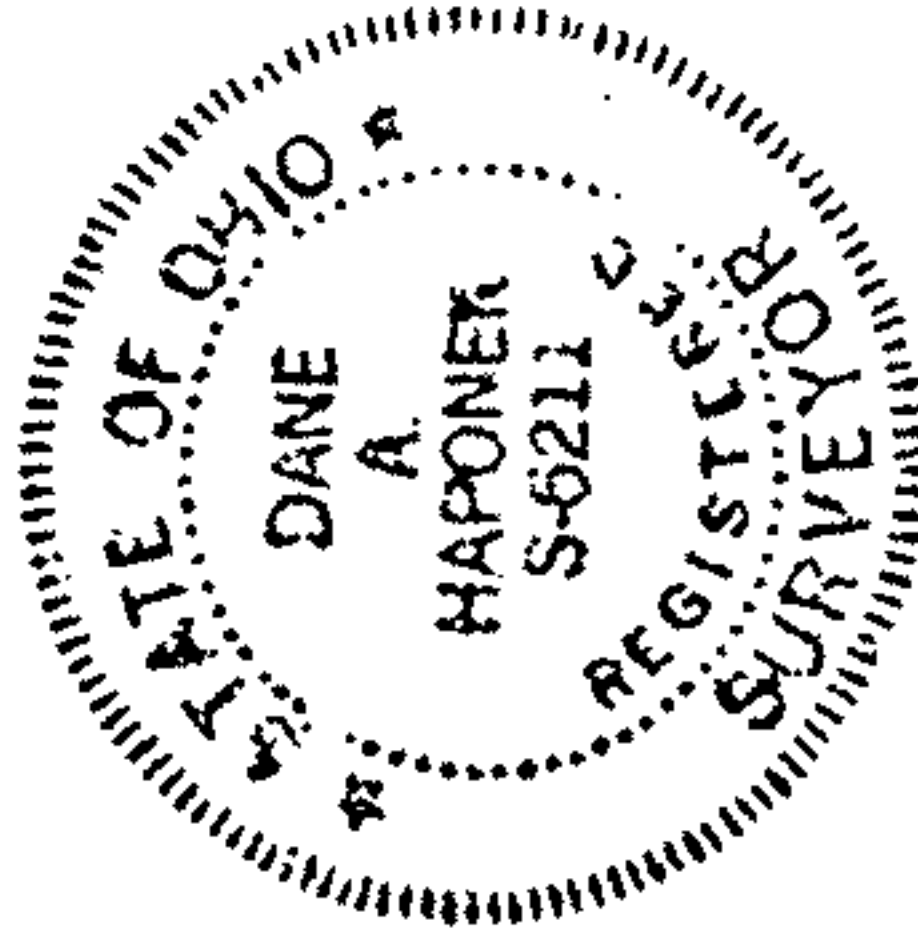

SYCAMORE


EASTVIEW 40'

708.23

708.47

MON.

GO.R.

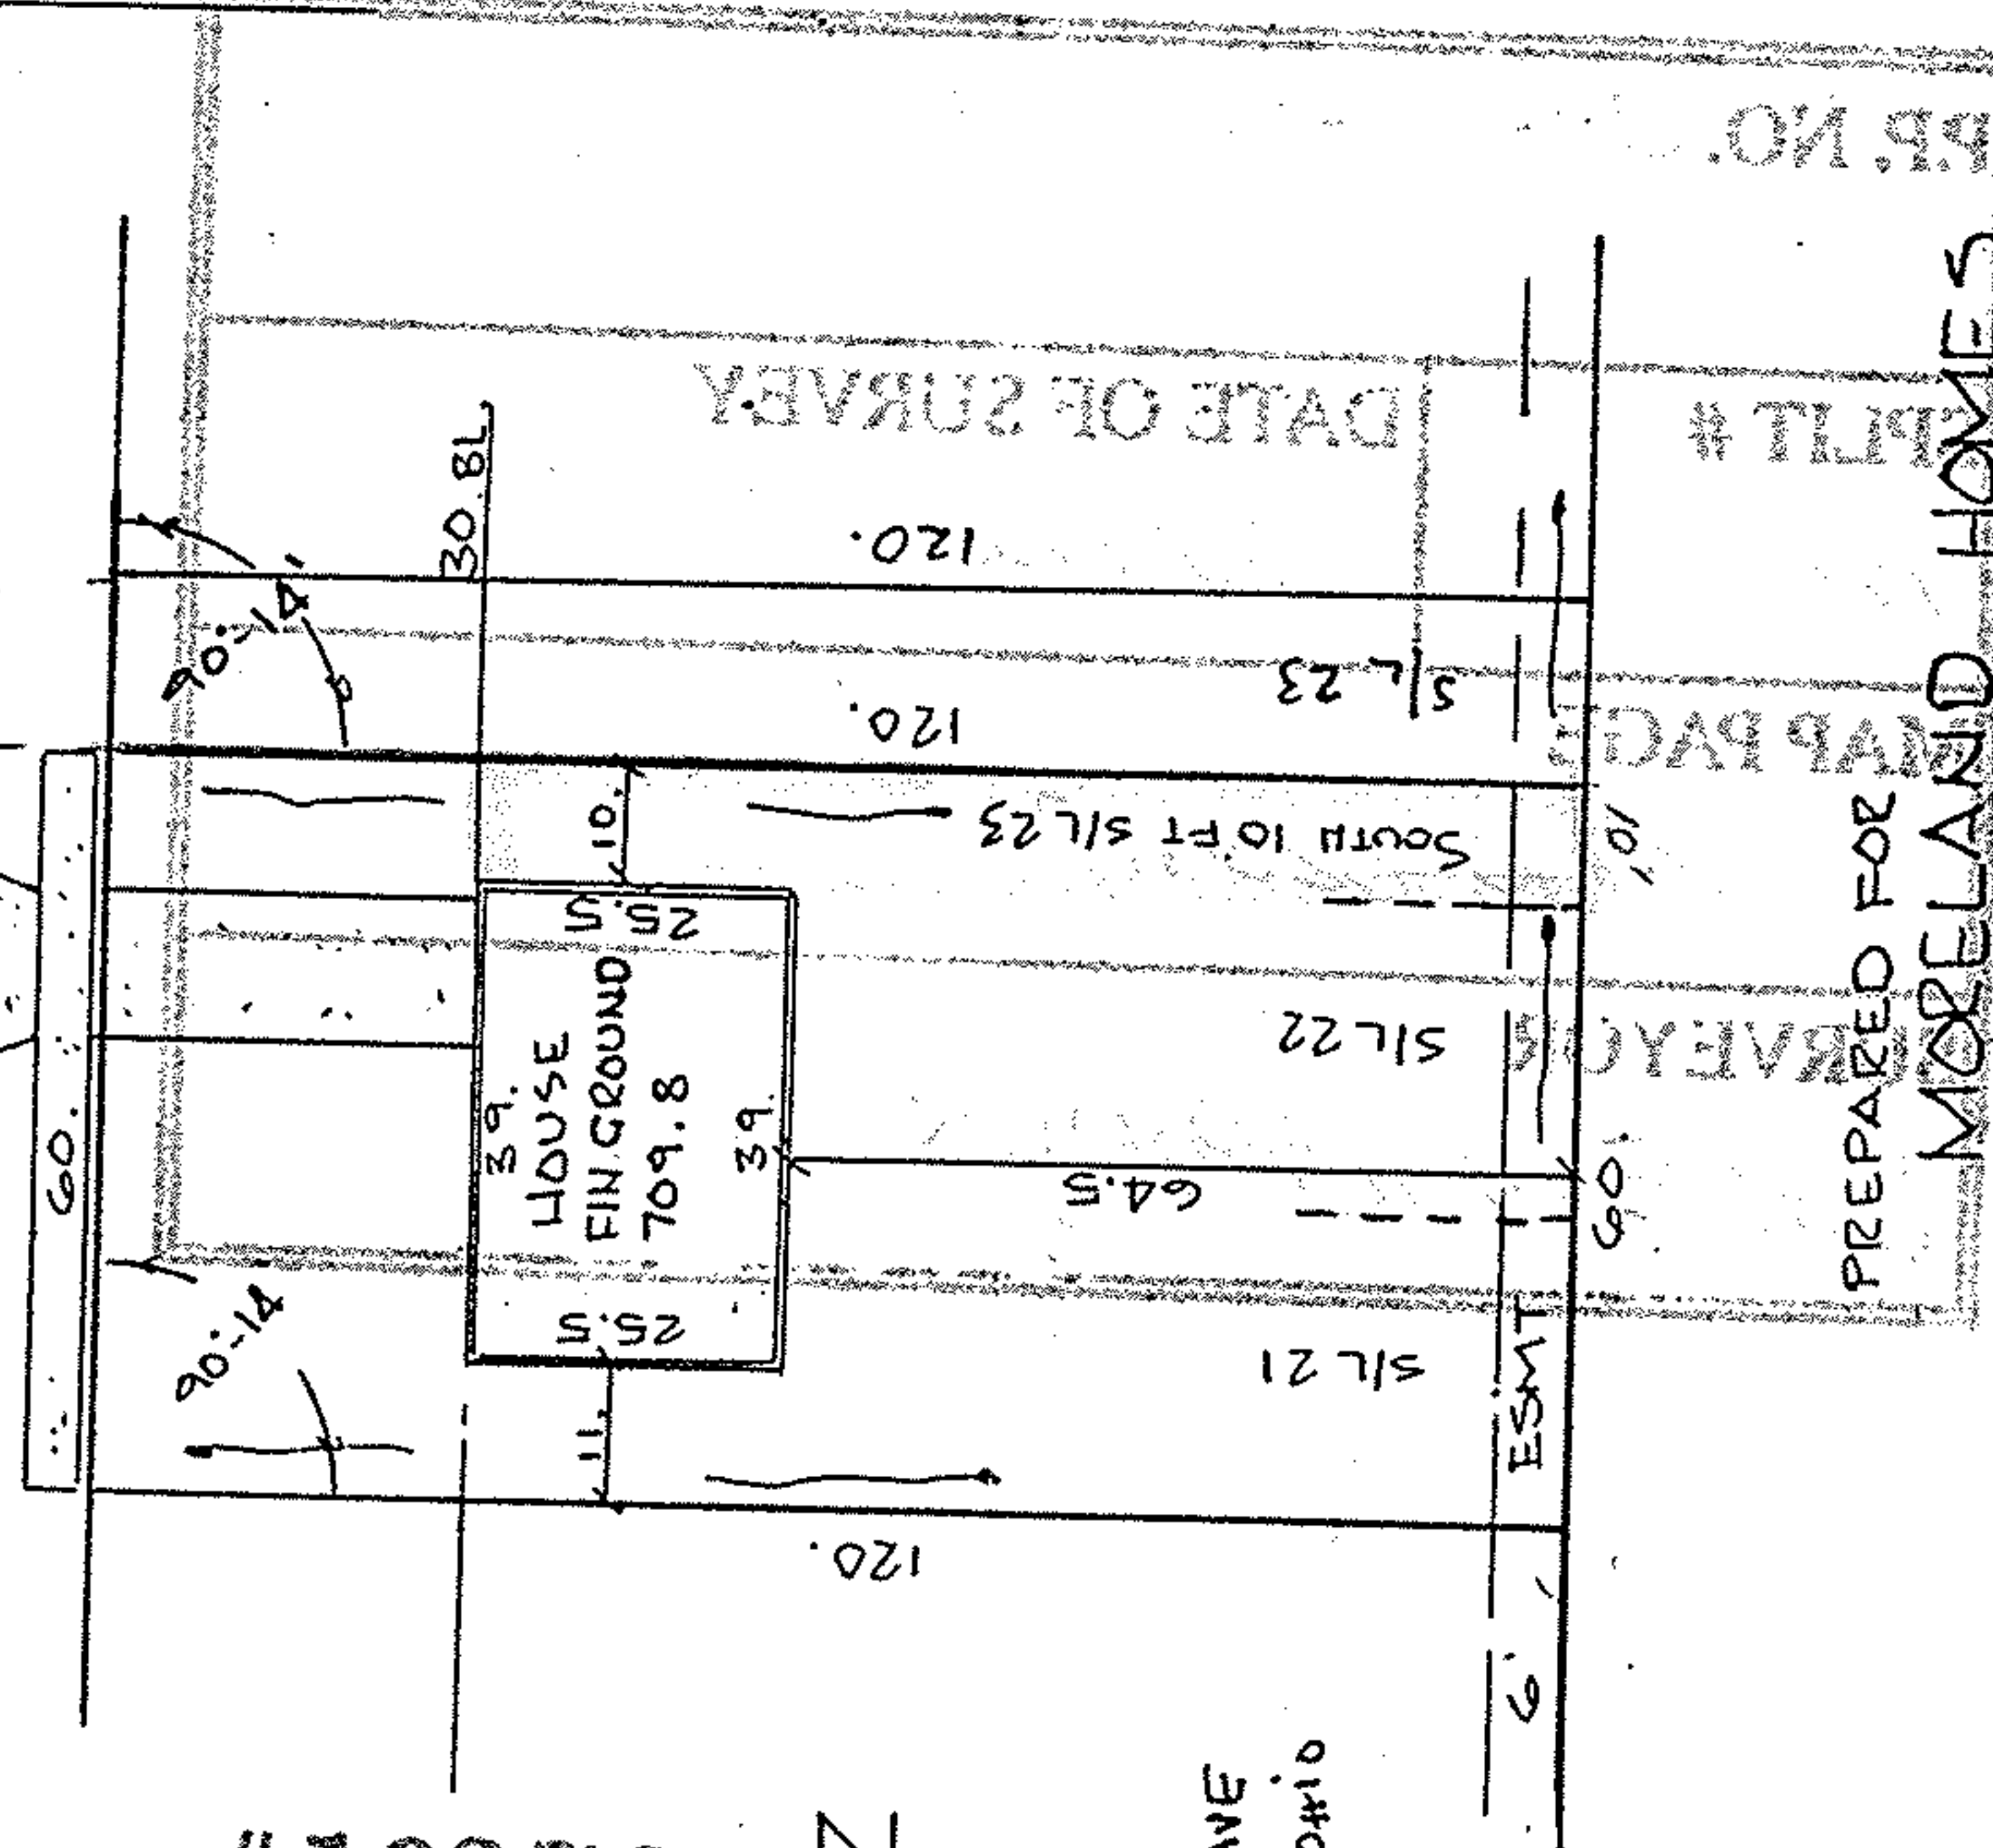

# 19270

APPROVED LORAIN CO. MAP DEPT.	
DATE 1-30-91	
PAGE	7-00-020-D
BY	CAROLYN FRANCIS
VOID AFTER #	19270



DATE: OCT 1990  
SCALE 1"=30'

PP. NO  
ADDRESS: 6105 EASTVIEW AVE  
N. RIDGEVILLE, OHIO

DATE OF SURVEY

120.

120.

120.

S/L 23

SIL 22

SIL 21

6' ESMT

10'

60'

10'

BLK #

PP. NO.

PREPARED FOR  
MORELAND HOMES  
N. RIDGEVILLE, OHIO

7-00-020-D-131-003

002/1