


P.P. NO. 1-00-052-000 - 038, 037

SPLIT # 01558


MAP PAGE 1-00-052-B

SURVEYOR THOMAS A. SIMON

DIMENSIONS SHOWN ON THIS PLAT ARE EXPRESSED IN FEET AND DECIMAL PARTS THEREOF. ALL BEARINGS ARE TO AN ASSUMED MERIDIAN AND ARE USED TO INDICATE ANGLES ONLY. PERMANENT MONUMENTS WERE FOUND OR SET AT ALL POINTS INDICATED HEREON AND THE SURVEYOR CERTIFY TO BE CORRECT.

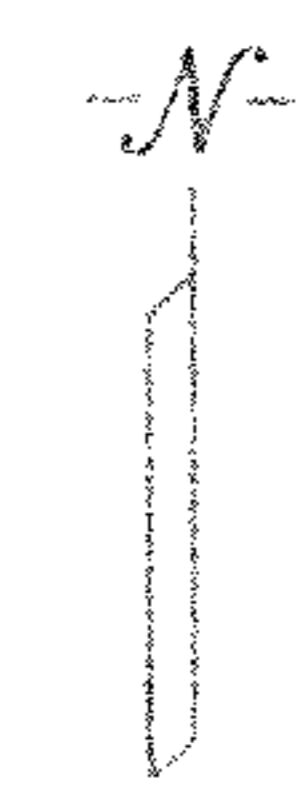

Thomas A. Simon
 THOMAS A. SIMON
 REG. PROFESSIONAL SURVEYOR
 NO. 5-7775

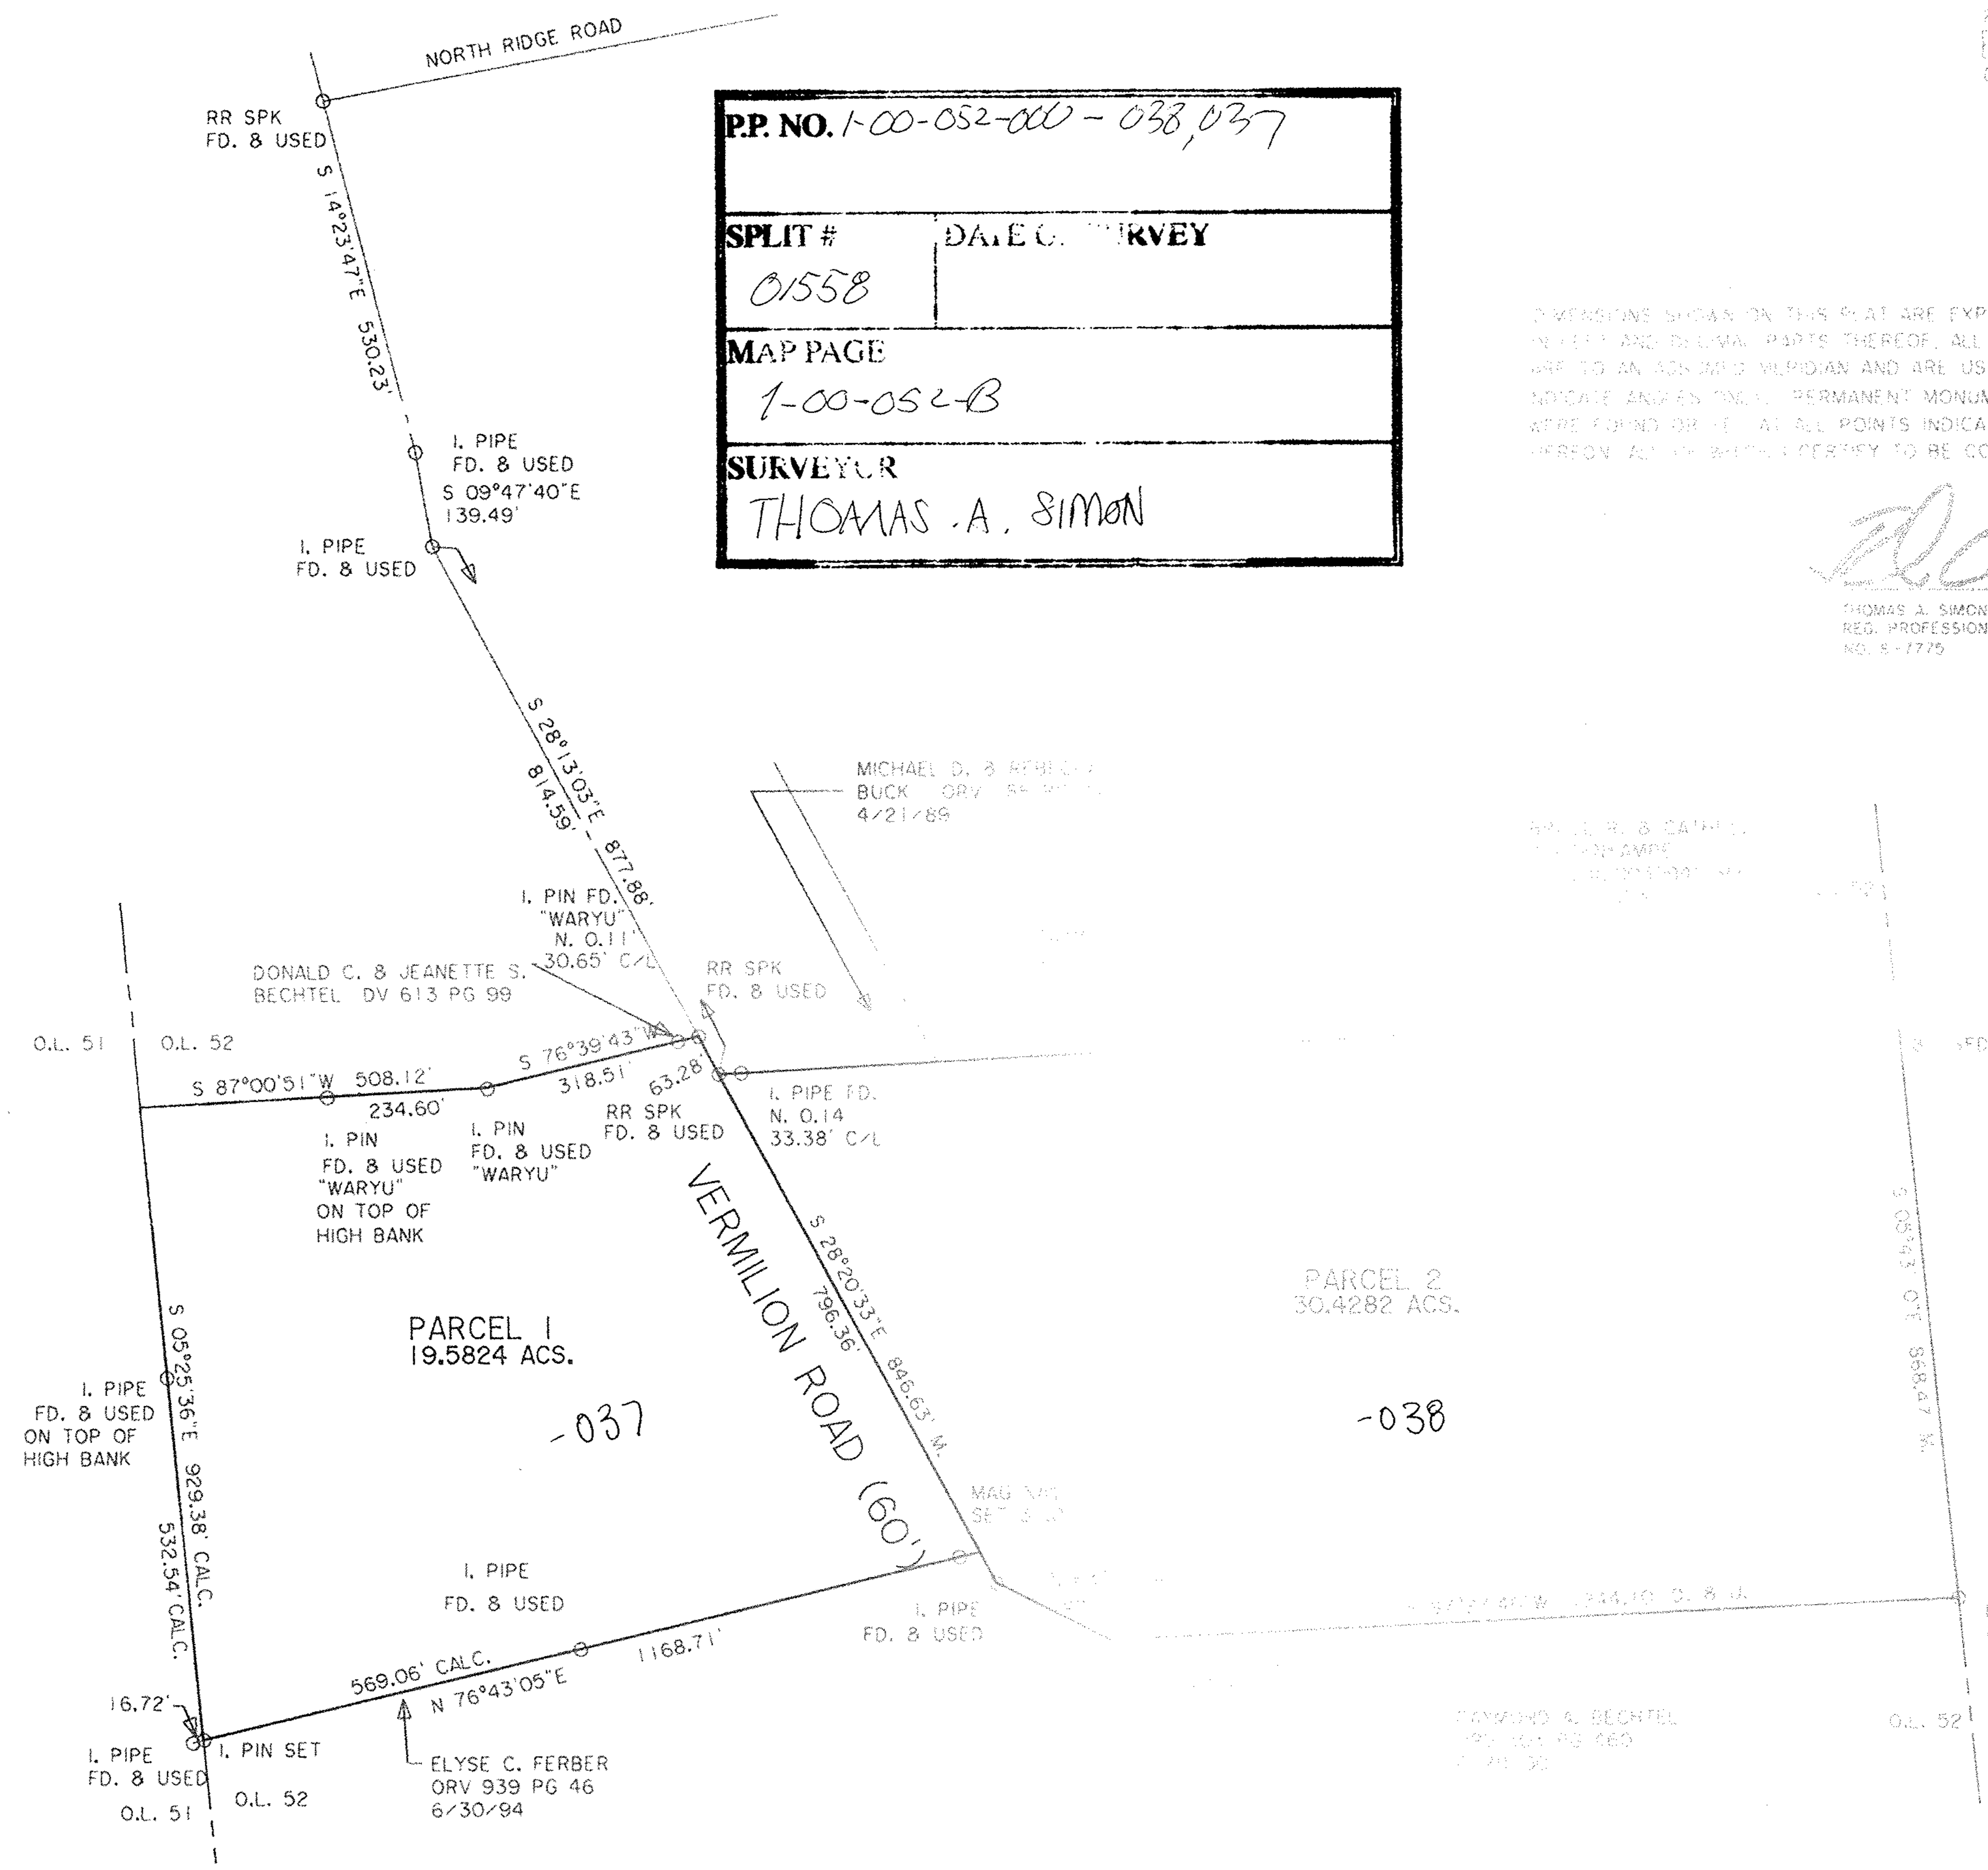

BASIS OF BEARINGS IS THE CENTERLINE OF VERMILION ROAD (SOUTH 28°20'33" EAST). IRON PINS SET ARE 5/8" DIAMETER, 30" LONG WITH PLASTIC CAPS "T.S. SIMON, S-7775".

No 01558

APPROVED
 LORAIN CO.
 MAP DEPT.

DATE 12/30/03

PAGE 1-00-052-B

BY JH+field

03-01558

PLAT OF SURVEY & SPLIT FOR ALEXANDER MORE

BEING KNOWN AS PART OF ORIGINAL BROWNHELM TOWNSHIP LOT NO. 52

COUNTY OF LORAIN STATE OF OHIO
 OCTOBER, 2003 SCALE: 1" = 200'

THOMAS SIMON & ASSOCIATES, INC.
 PROFESSIONAL LAND SURVEYORS

COBBLESTONE CORNER PROFESSIONAL CENTER
 39049 CENTER RIDGE ROAD
 NORTH RIDGEVILLE, OHIO 44039
 (440) 327-2929
 FAX 327-2964