

KLEINODER-SCHMIDT
and ASSOCIATES
 ENGINEERS — SURVEYORS — CONSULTANTS IN LAND PLANNING
 ELYRIA · NORWALK · MEDINA · OHIO

SURVEY

Sublot(s) _____
 Subd'n _____

Township PITTSFIELD Tract _____
 Orig. Lot(s) 62 Sec. _____
 County of LORAIN State of Ohio
 Corporation _____



#11330

59
62

APPROVED
 LORAIN CO.
 MAP DEPT.
 DATE 12-28-77
 PAGE 14-D
 BY *Allygood*
 VOID AFTER 11330

HERBERT J. & THELMA M. DECHANT
 D.V. 1076 P. 611

P.P. NO. 14-00-062-000-009	
SPLIT #	DATE OF SURVEY
11330	Nov. 18, 1977
MAP PAGE	
14-D	
SURVEYOR	
K.S. A	

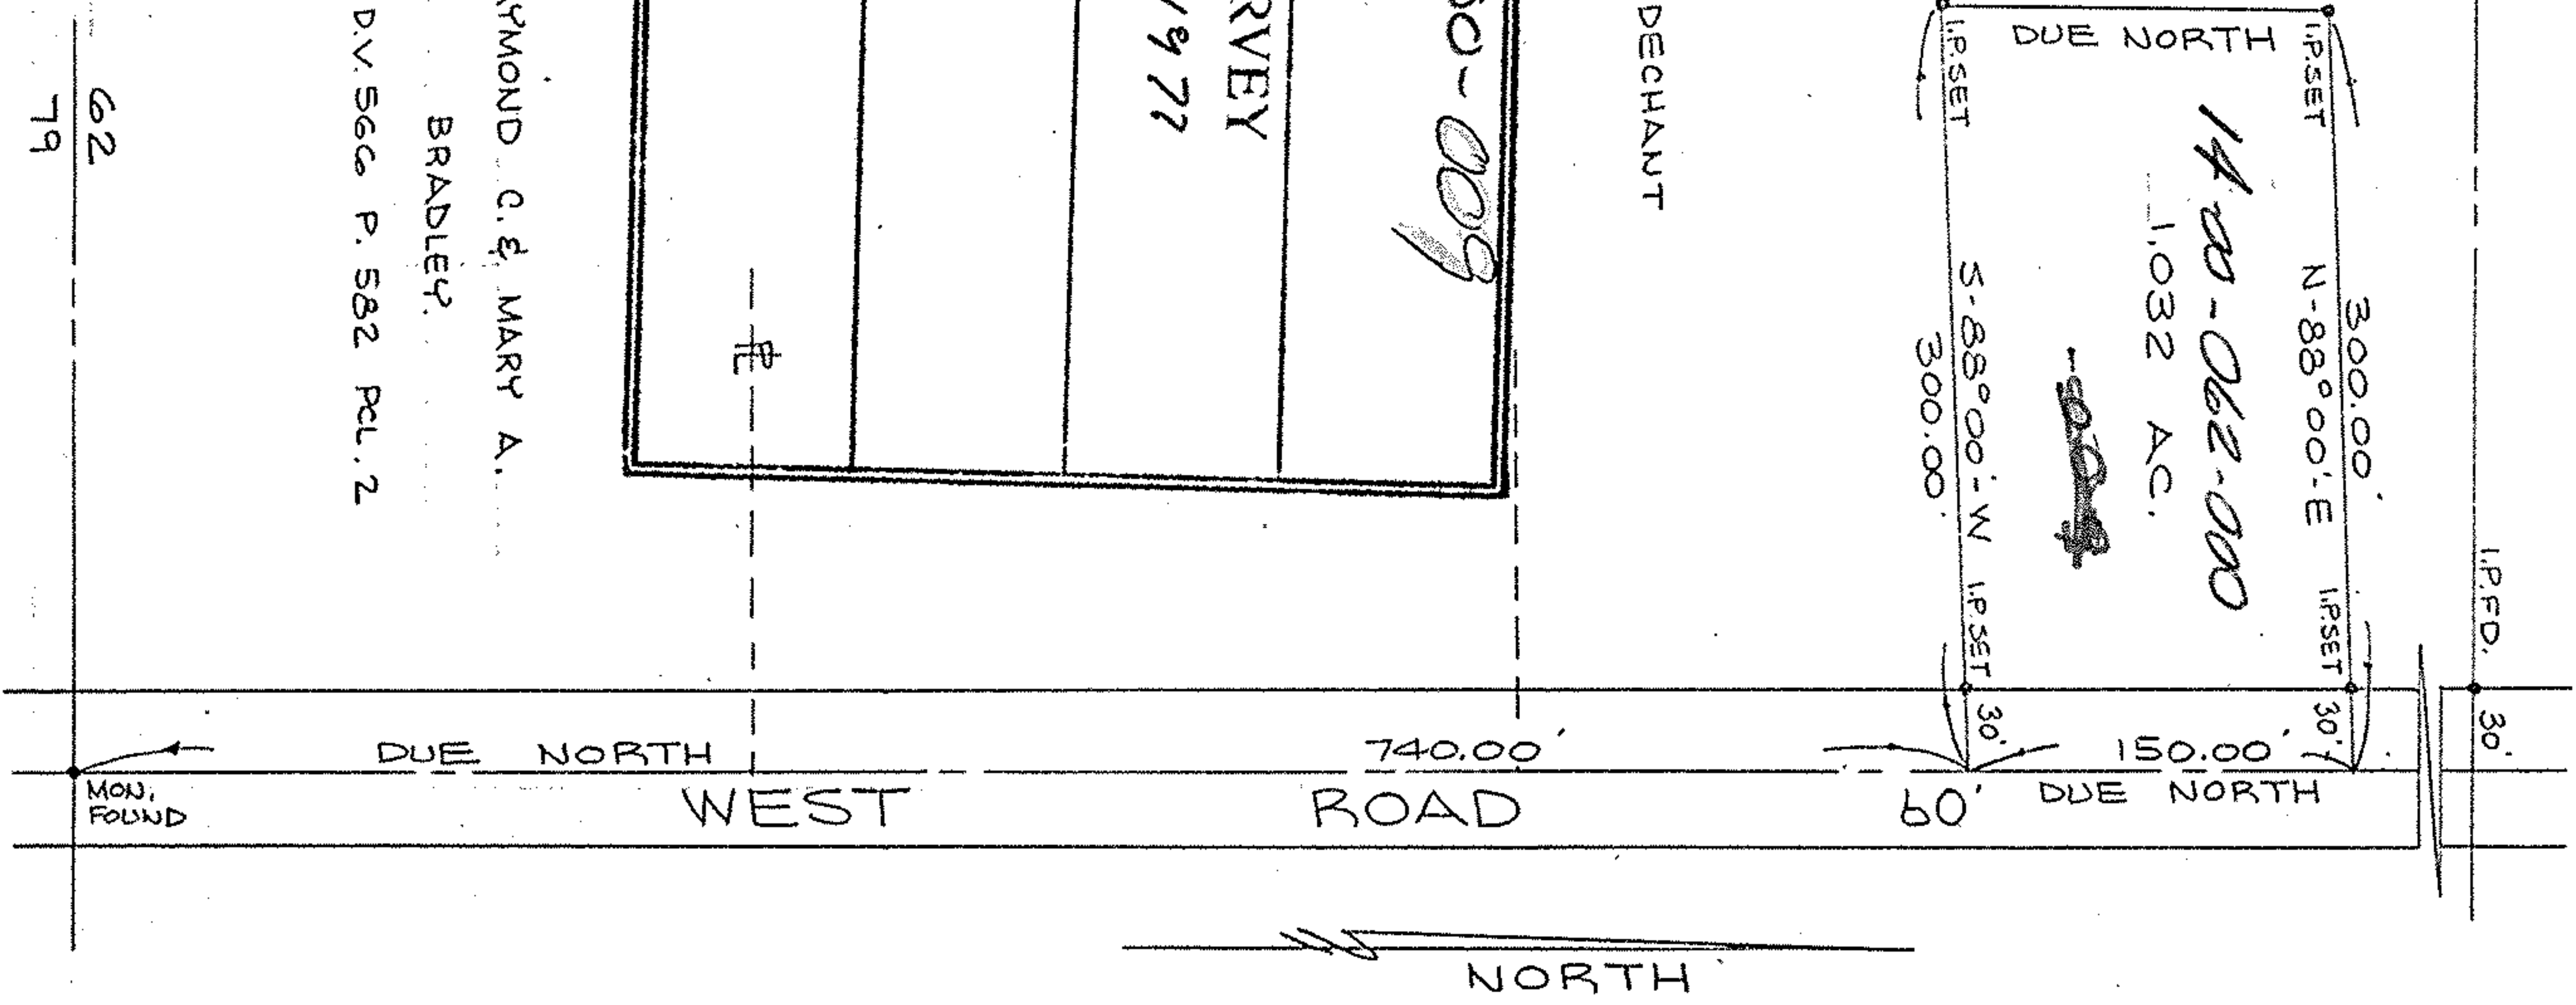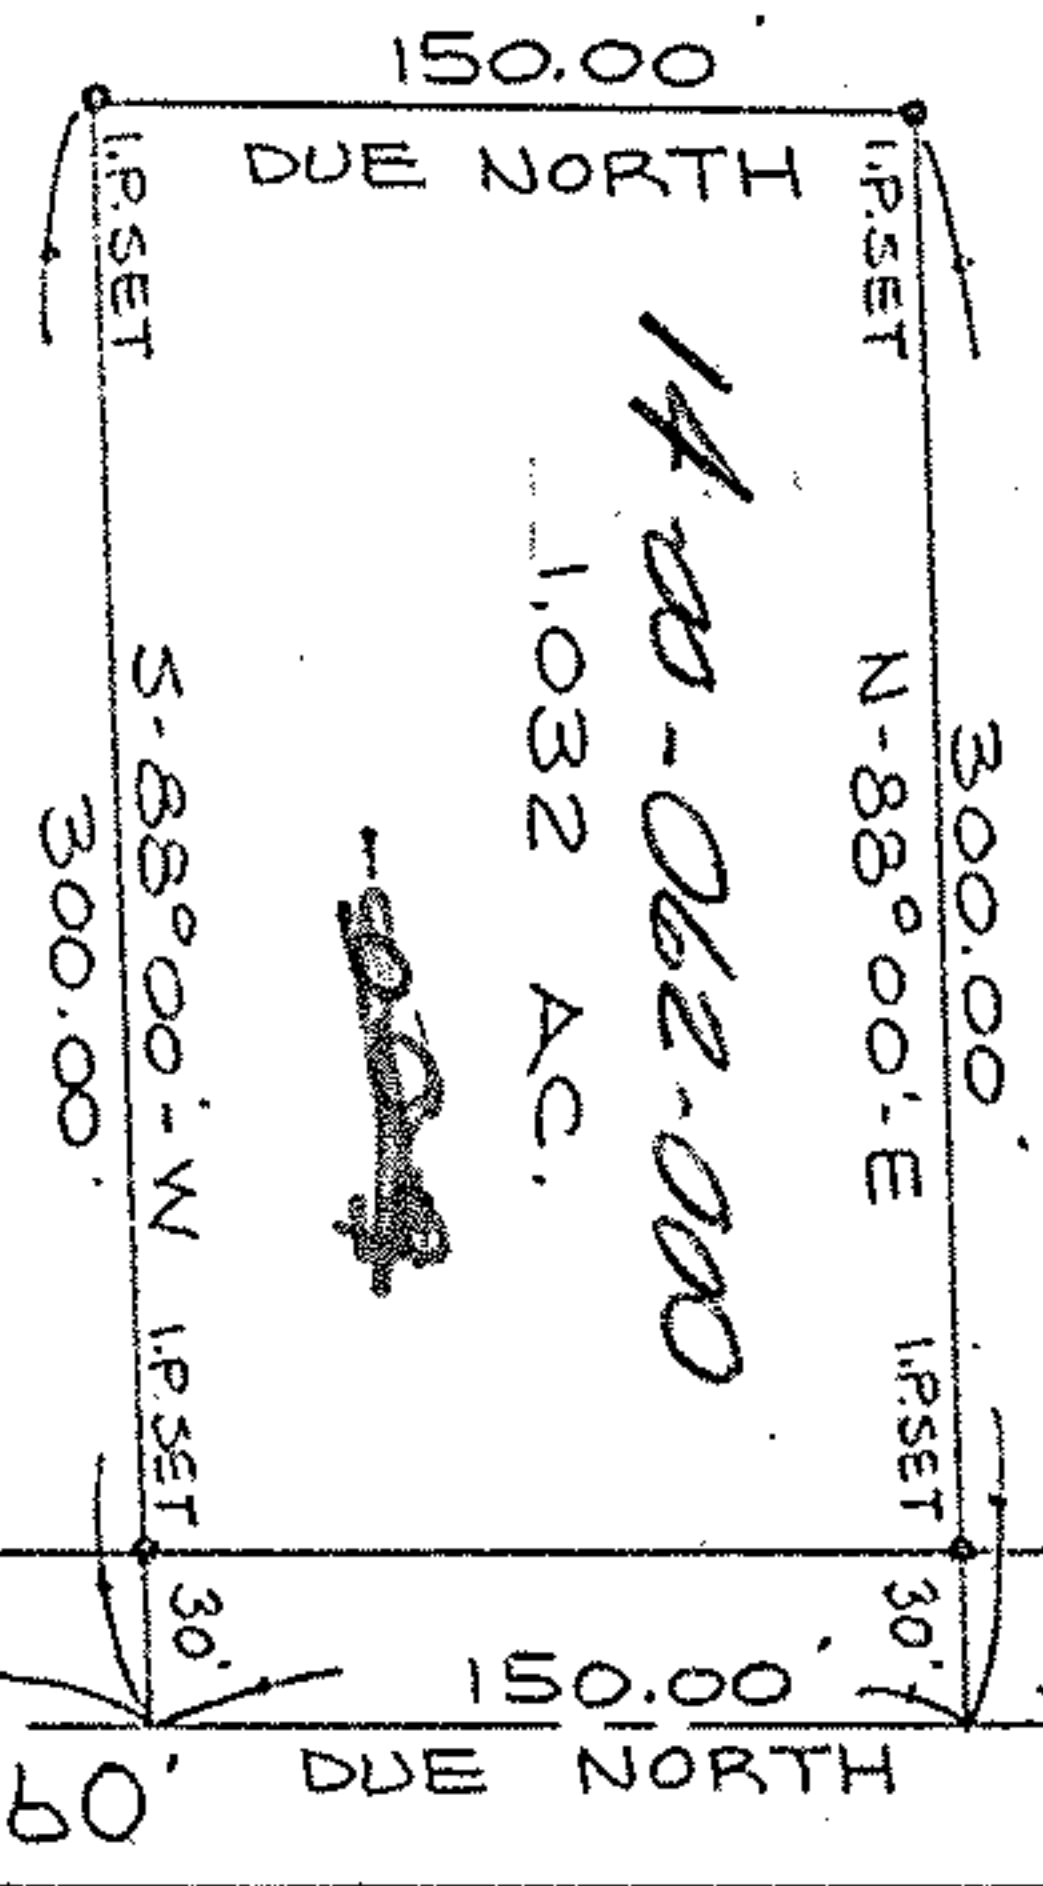

RAYMOND C. & MARY A.
 BRADLEY?
 D.V. 566 P. 582 PCL. 2

Prepared for:

HERBERT DECHANT
 R.D. #1 HUGHES RD.
 CERRI IN OHIO

62
79