


5-D

#17974

05-00-065-000

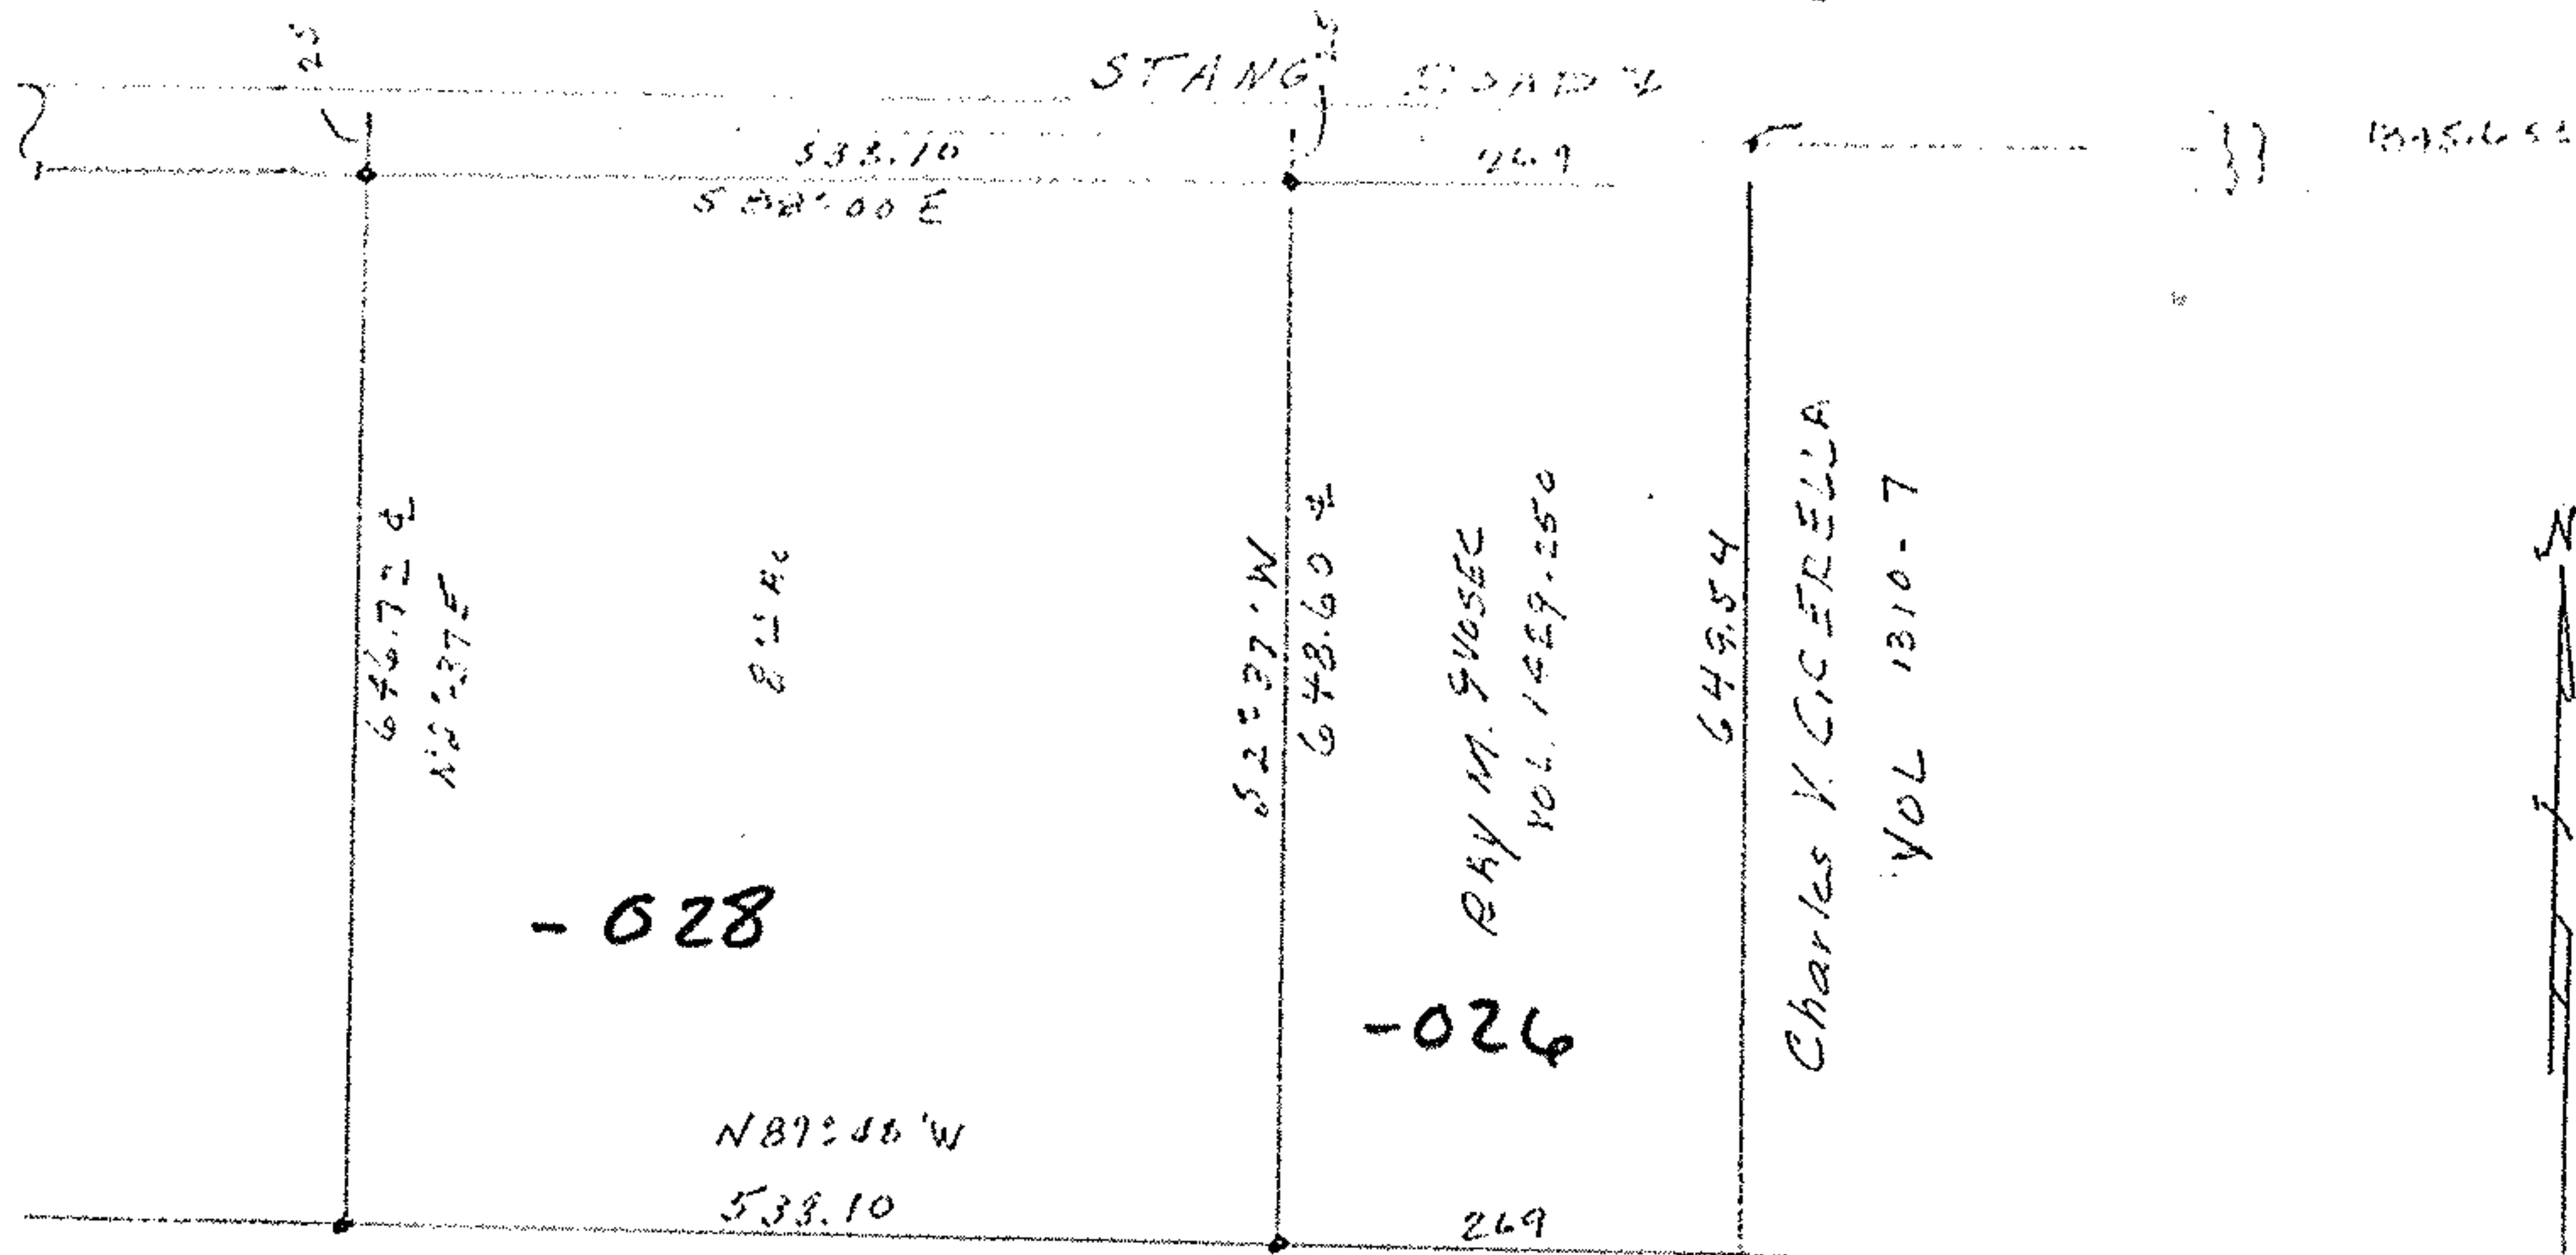


HERMAN BISCHOFF VOL 214-611
FRANCIS & Patricia GNIZAK VOL 1133-134

Survey map of part of O.L. 65 Amherst Twp. Lorain Co. Ohio
Scale 1" = 200' May 21, 1988
By Arnold F. Koepf Reg. Surveyor No. 4306

05-00-065-000.026, 028

Jose L. AND Elsie Garcia
764 Washington Ave
Lorain, OH 44052

\$32,000

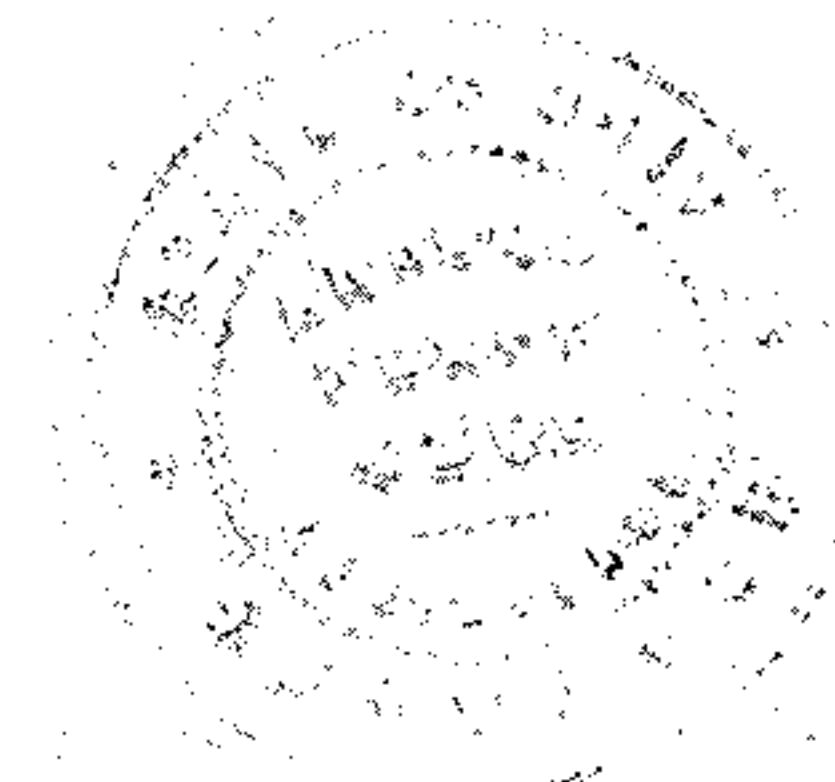

#17974

APPROVED LORAIN CO. MAP DEPT.
DATE 6-7-88
PAGE 5-D
BY Carol
VOID AFTER