

CHESTNUT RIDGE HEIGHTS SUB. NO. 5  
VOL. 38 P. 7, 8, 9  
THE HIGHLAND DEVELOPMENT CO.  
D.V. 1420 P. 355 P.C.L. 2

BROKERS FEDERAL MORTGAGE CORPORATION  
D.V. 1216 P. 769

EDWARD F. & MARY K. NOONAN  
D.V. 599 P. 597

DRIFTWOOD BAY DEVELOPMENT CO.

MARGARET S. SMITH ET AL  
D.V. 815 P. 274

HIGHLAND DEVELOPMENT CO.  
O.R.V. 141 P. 509

12.8382 AC.

12.8353 AC.

25.6735 AC.

10-00-005-107-019020,018  
017, 010, 015

**ANNEXATION MAP**

PART OF CARLISLE TOWNSHIP


SECTION 5

TOWNSHIP OF CARLISLE

COUNTY OF LORAIN


STATE OF OHIO

TOTAL ANNEXATION ACRES: 25.6735

 

SCALE: 1" = 100'

0 100 200

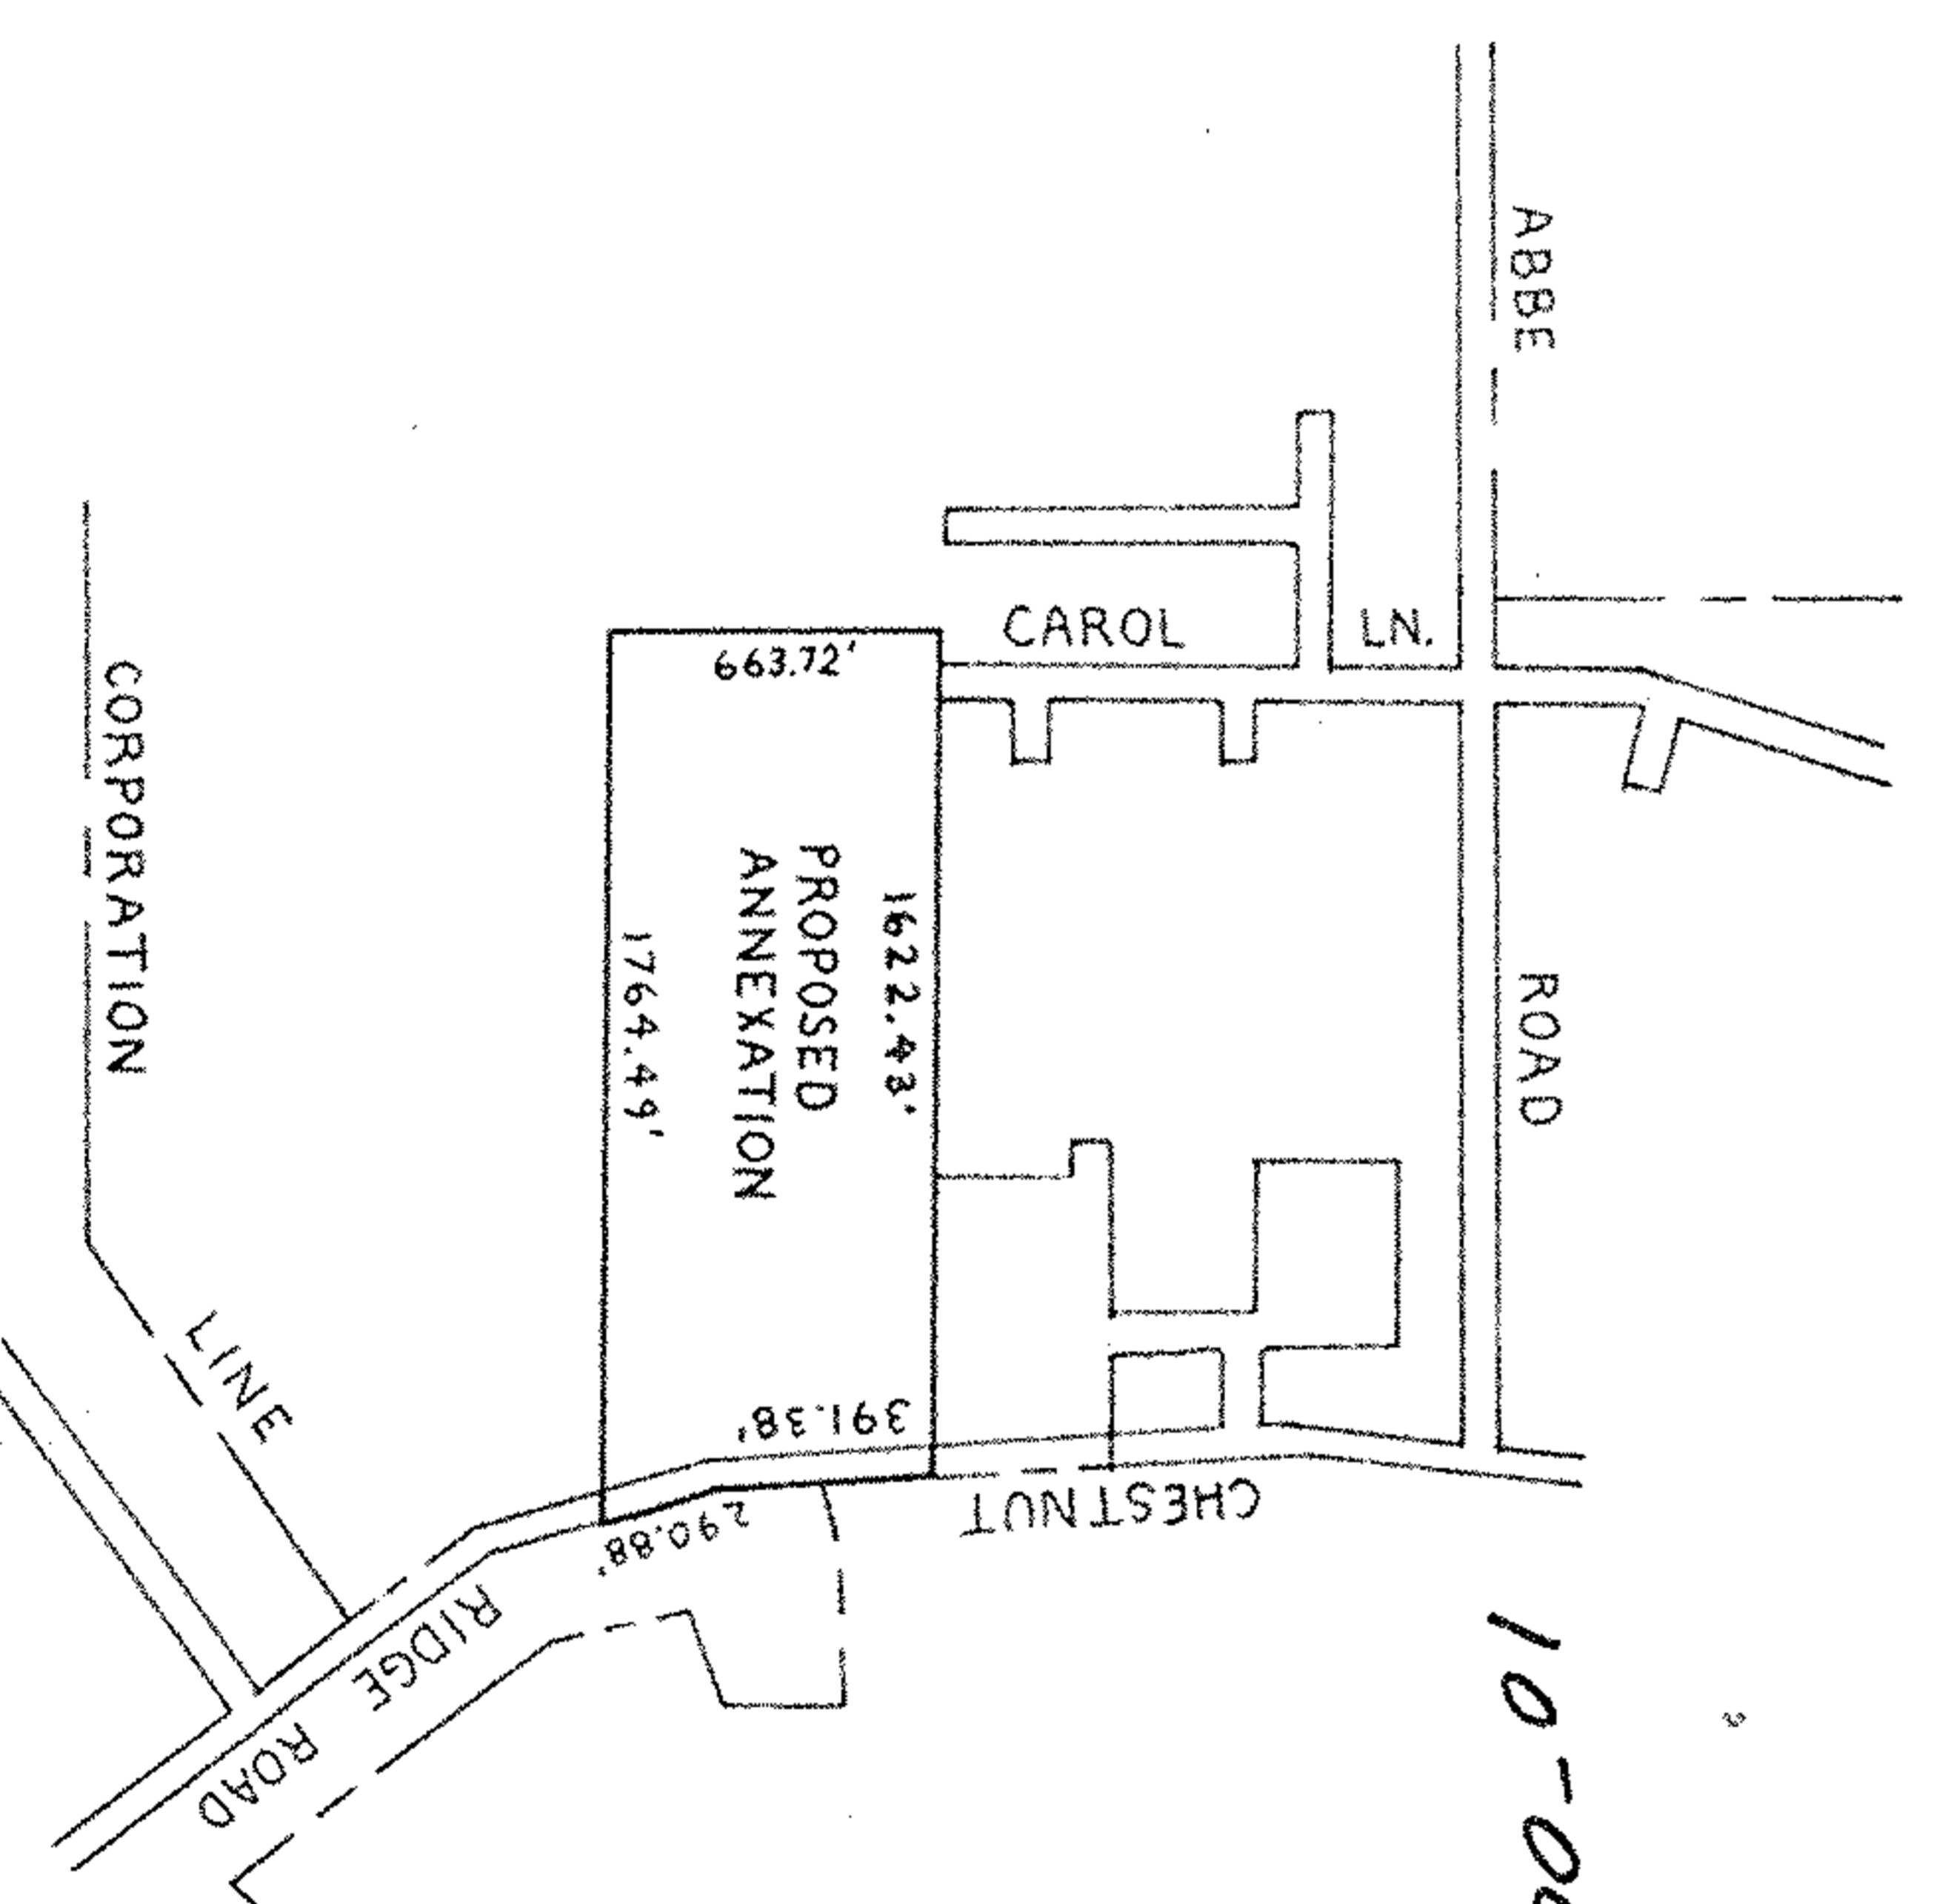

DAVID L. ELWELL REG. SURV. # 6333

89-123