

4 LOT 18

WALKER · SCHMIDT

AND ASSOCIATES

MEASURERS — SURVEYORS — CONSULTANTS IN LAND PLANNING

NORWALK · MEDINA


OHIO

SURVEY

Sublot(s) \_\_\_\_\_

Subd'n \_\_\_\_\_

Township AVON Tract \_\_\_\_\_  
 Orig. Lotts) \_\_\_\_\_ Sec. 18  
 County of LORAIN State of Ohio  
 Corporation AVON LAKE

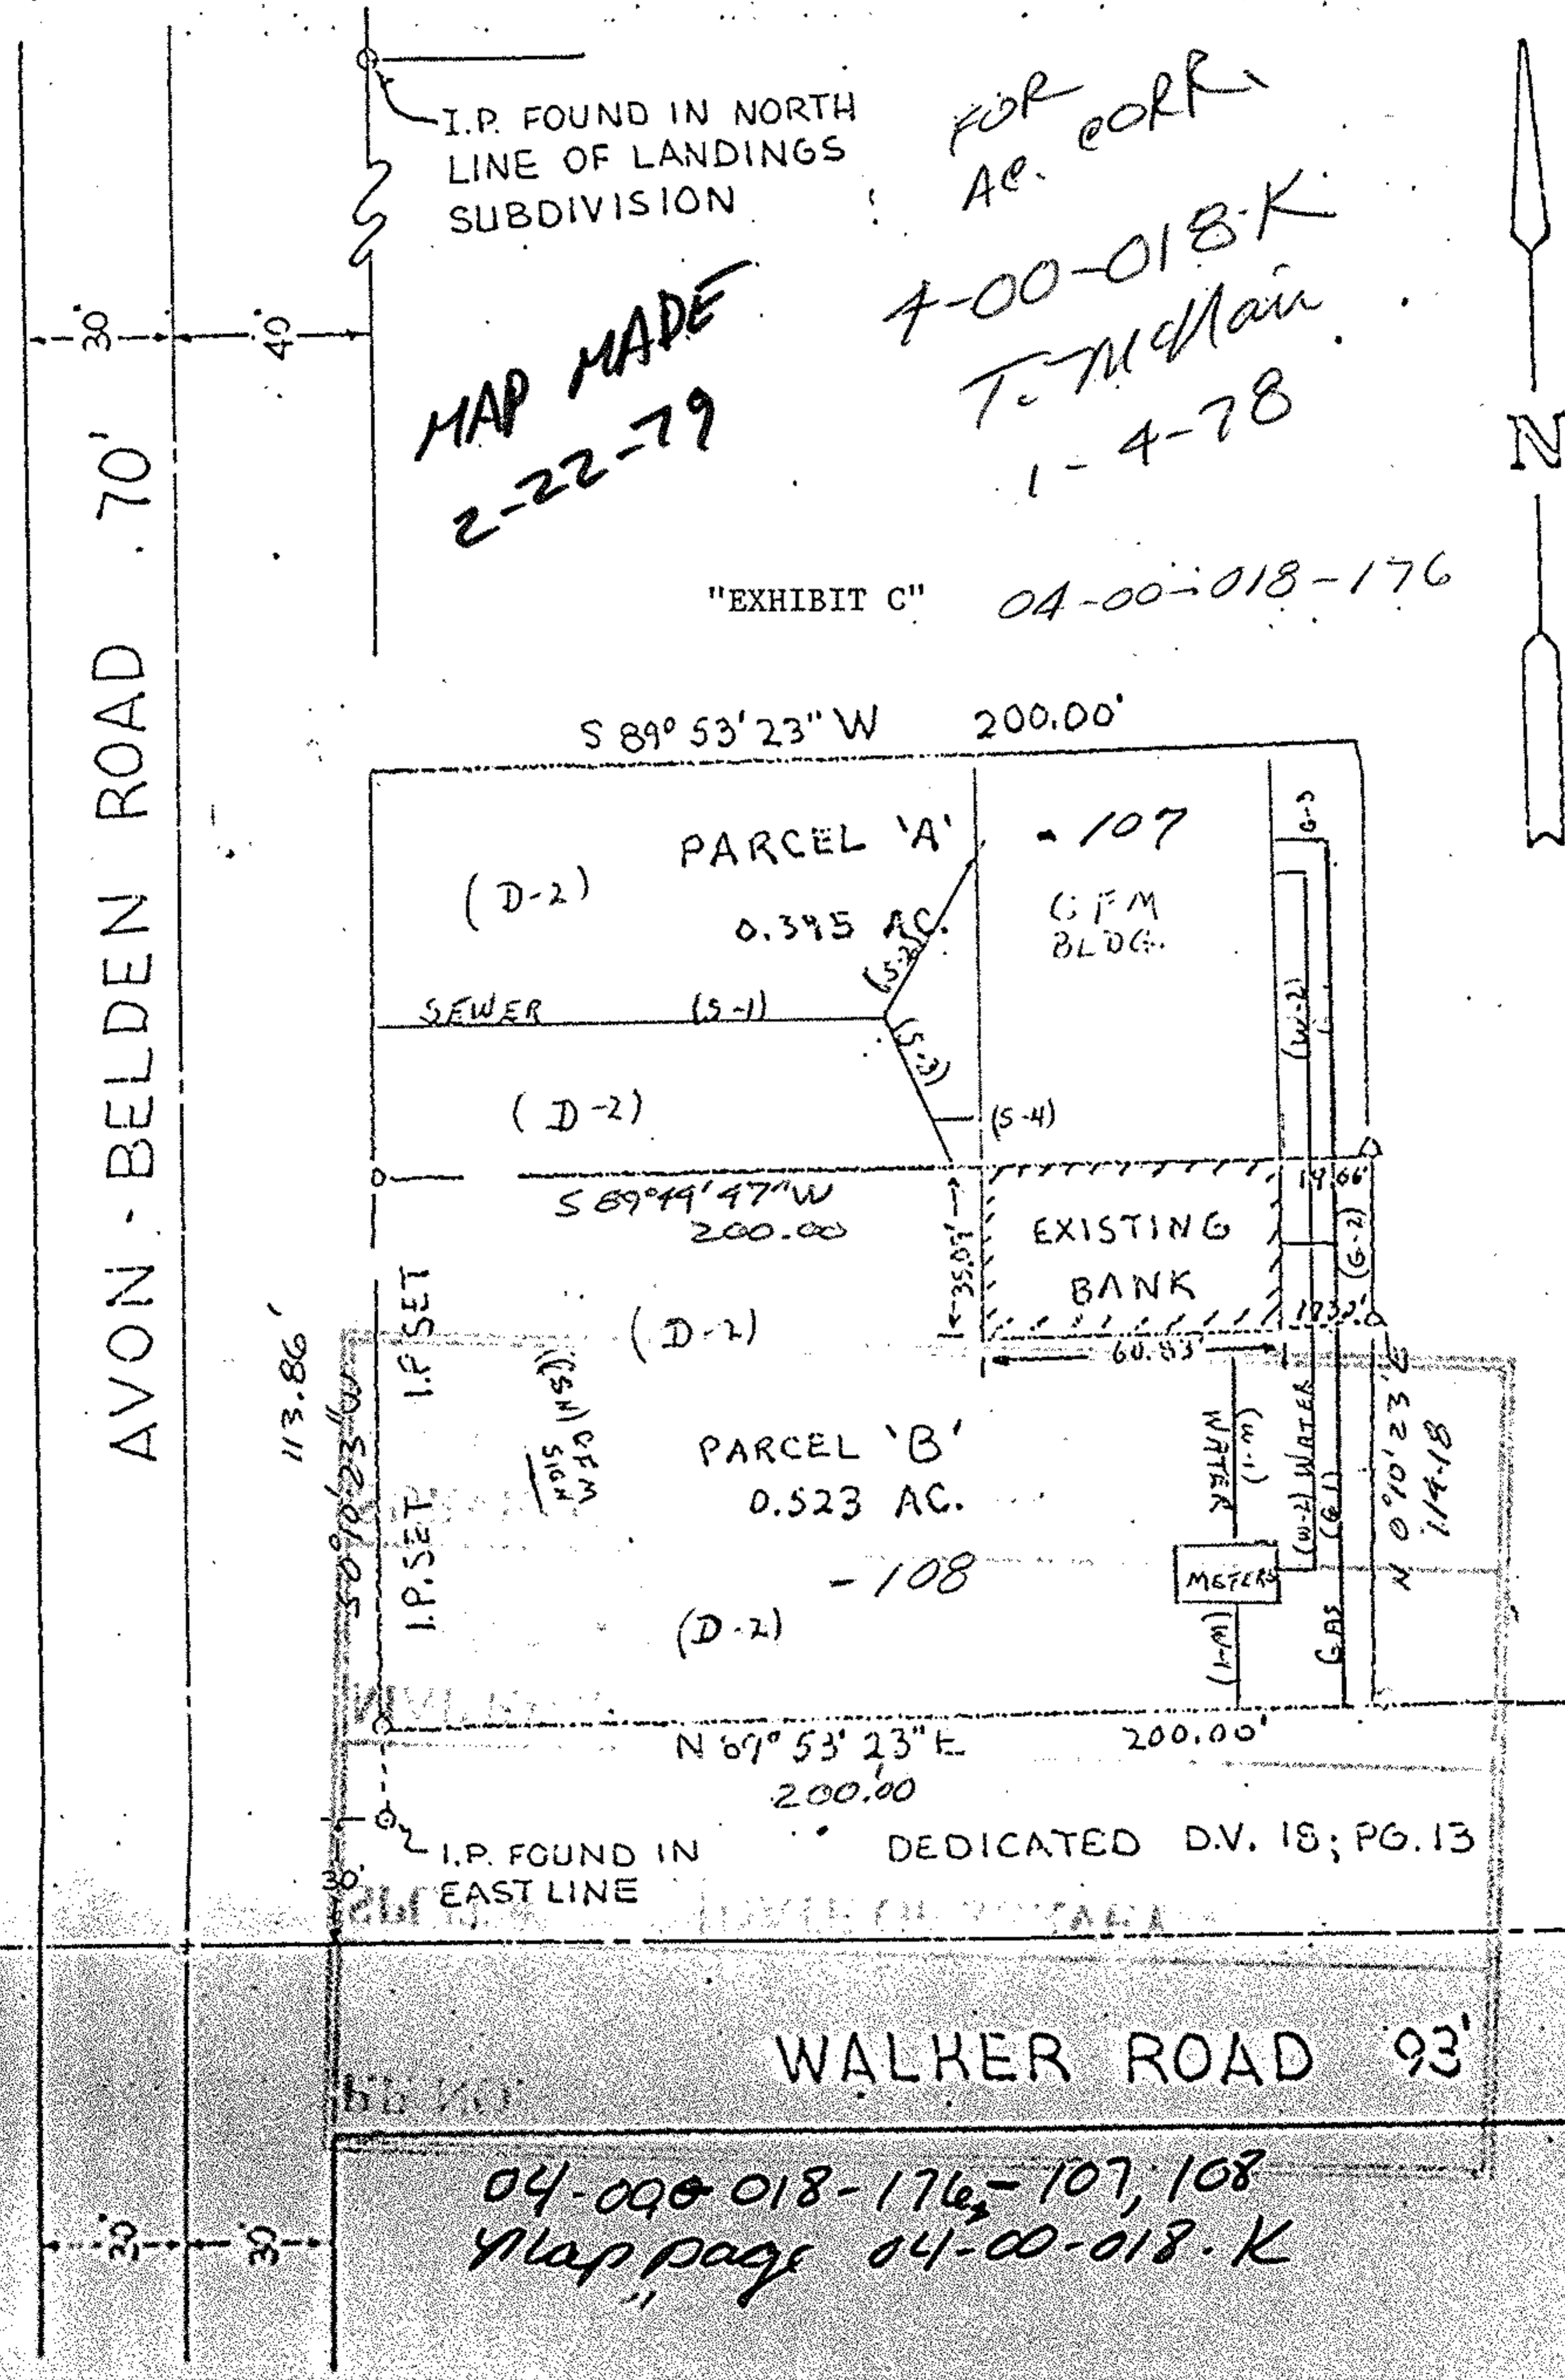

Prepared for: DENNY. DEMARCO