



CARDINAL SURVEYS
 PLAT OF SURVEY
 PREPARED FOR MR. RON SABOLD

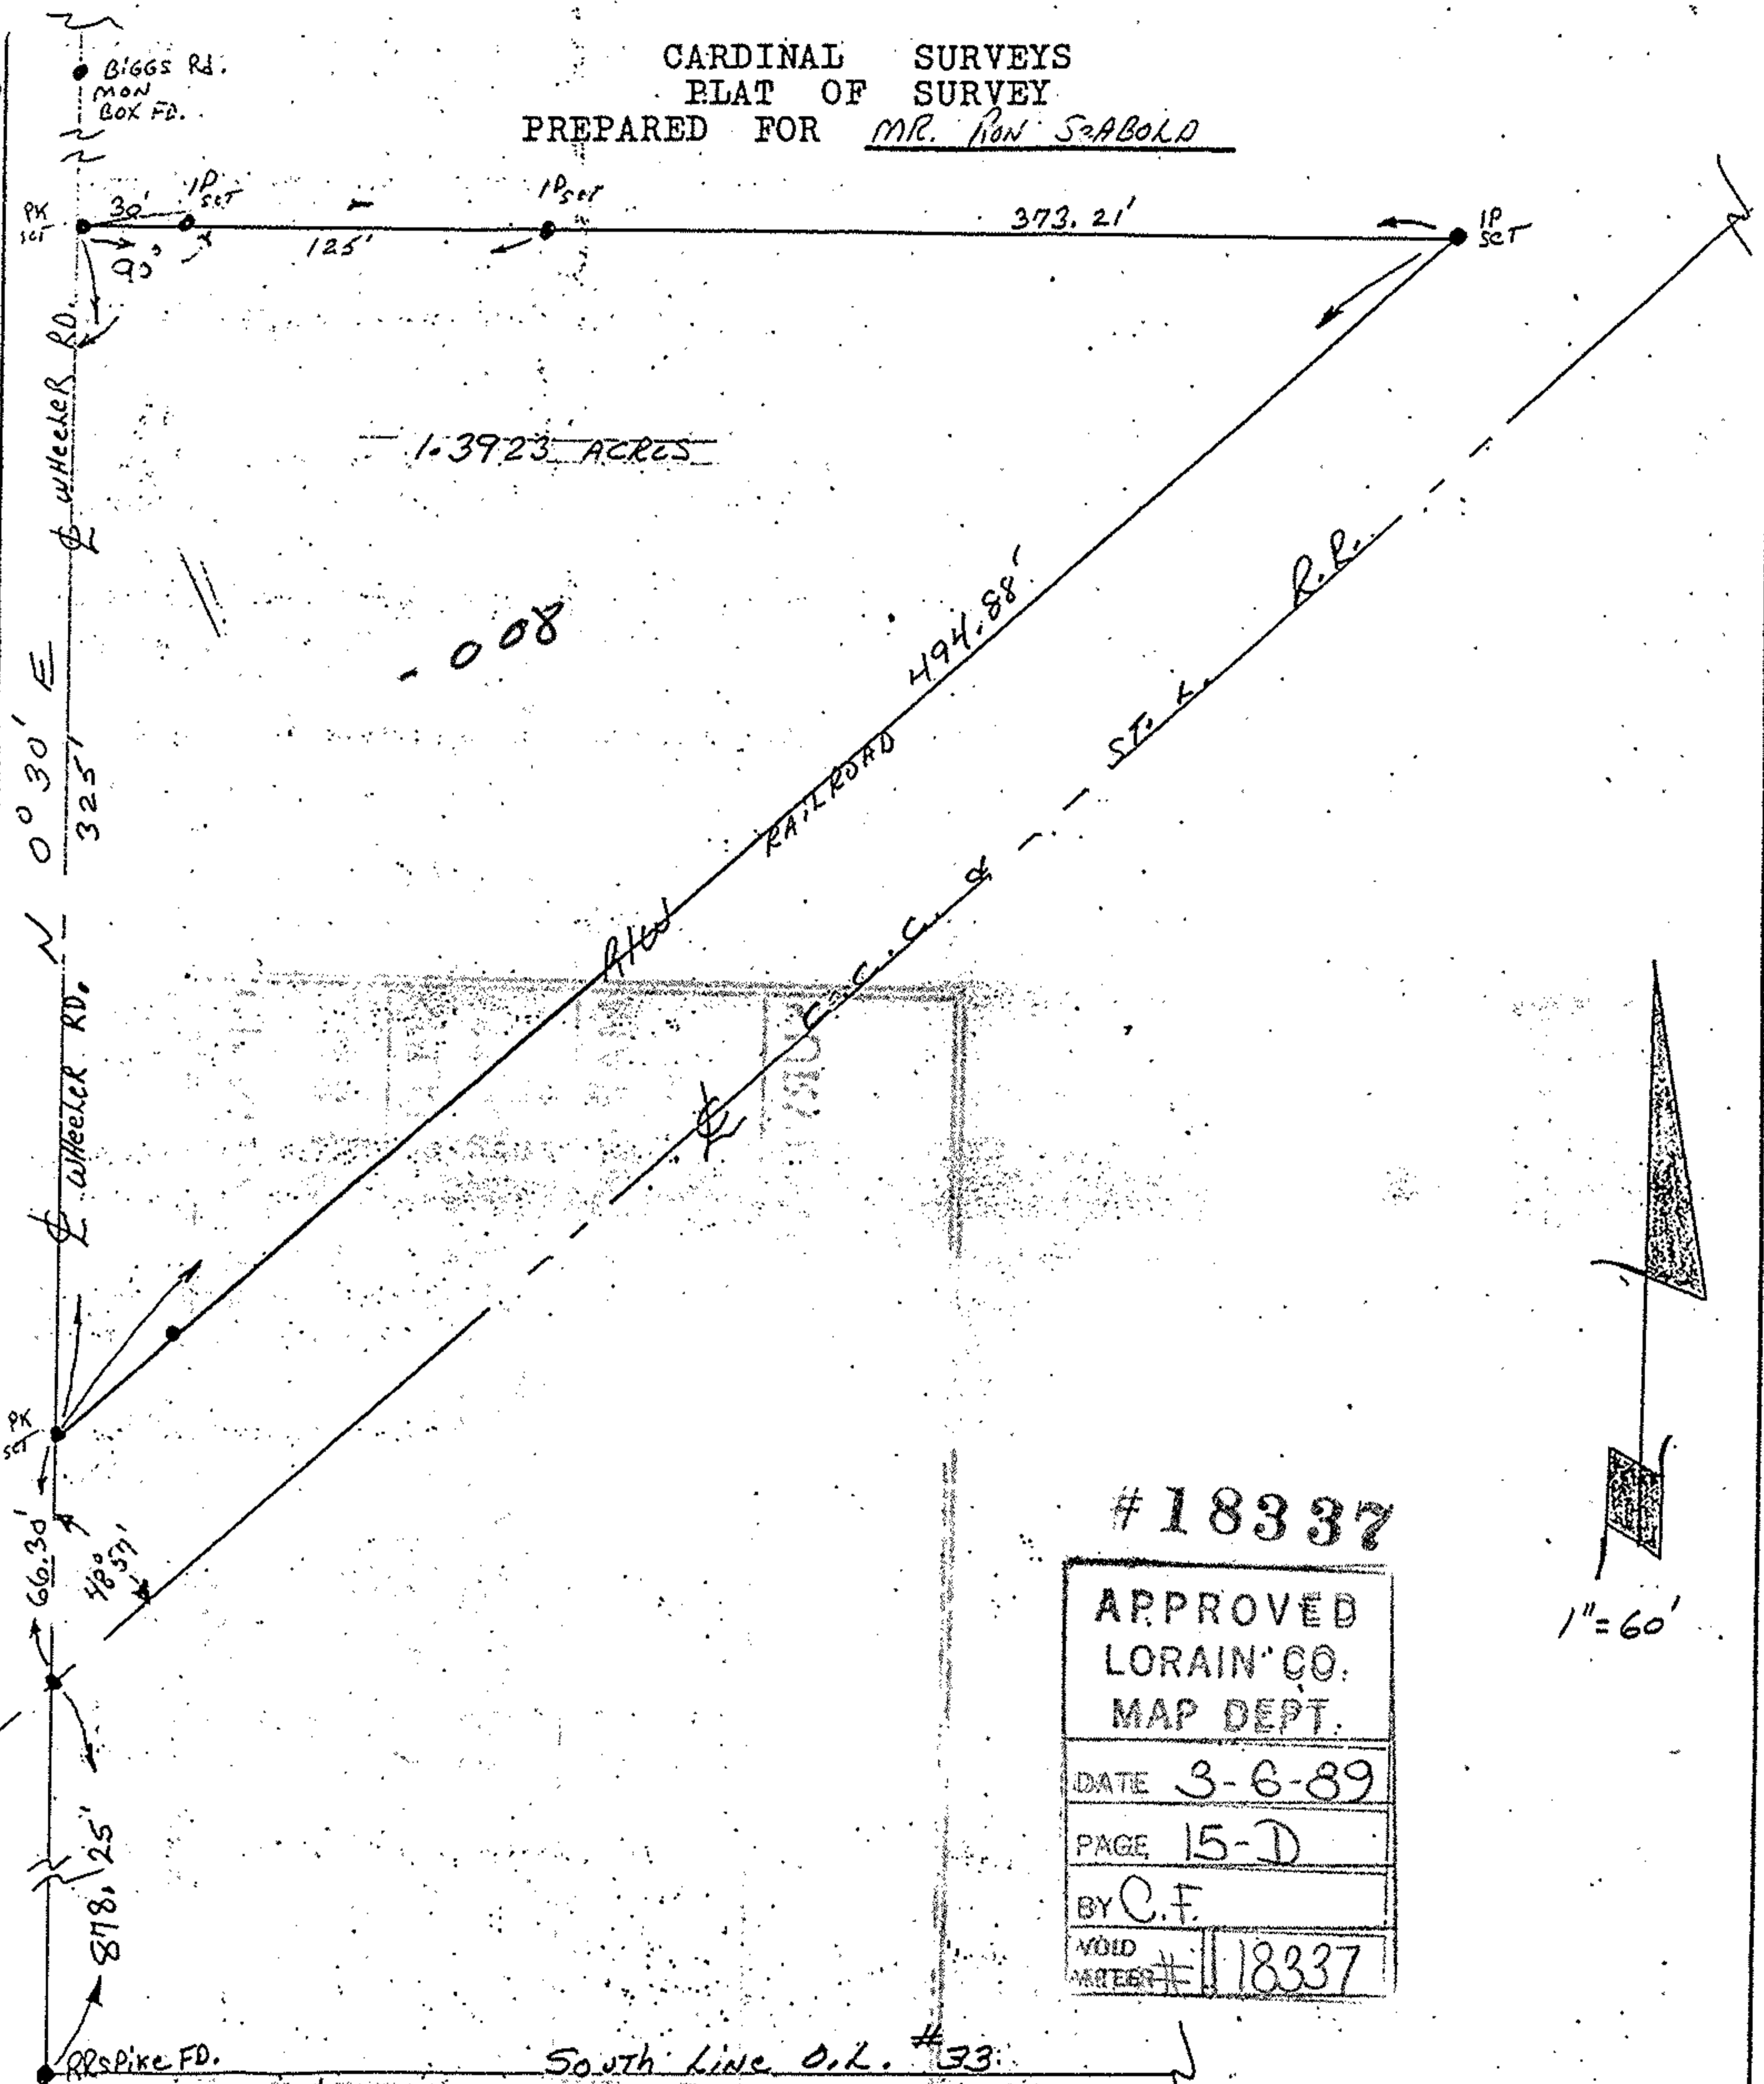

#18337

APPROVED	
LORAIN CO.	
MAP DEPT.	
DATE	3-6-89
PAGE	15-D
BY	C.F.
VOID	
INDEX #	18337

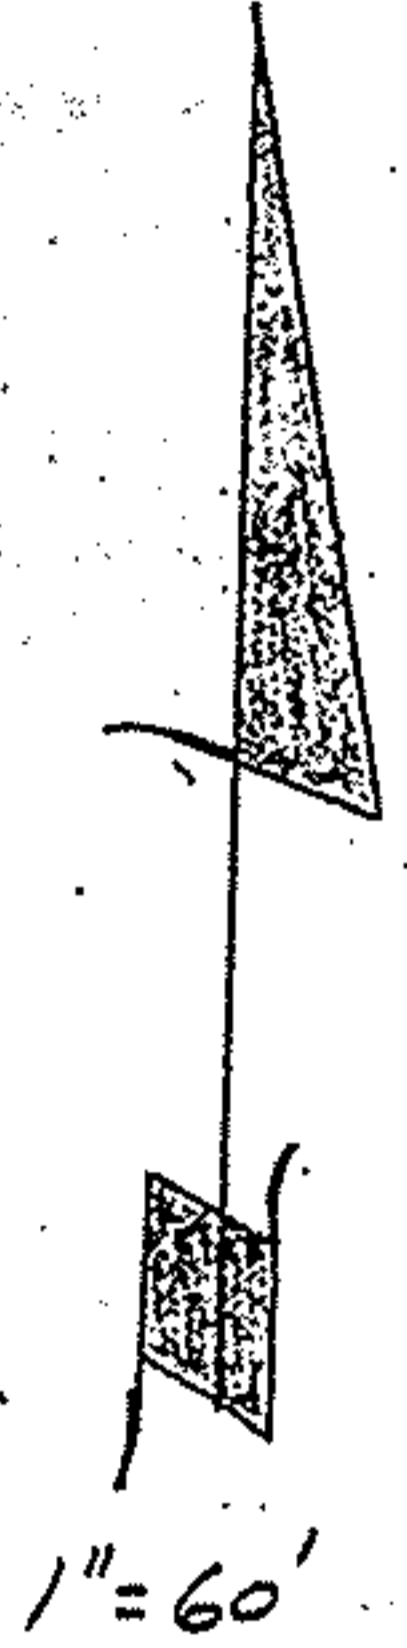

DATE: JAN 17th, 1989

South Line O.L. #33
 O.L. #48

SCALE: 1" = 60'

15-00-033-000-008