


15-00-036-A

15-00-036-000-080, 086, 085, 076

15-00-036-000-

Divol 1177 Pg 742 Victory Construction 9.123 acres
Remainder

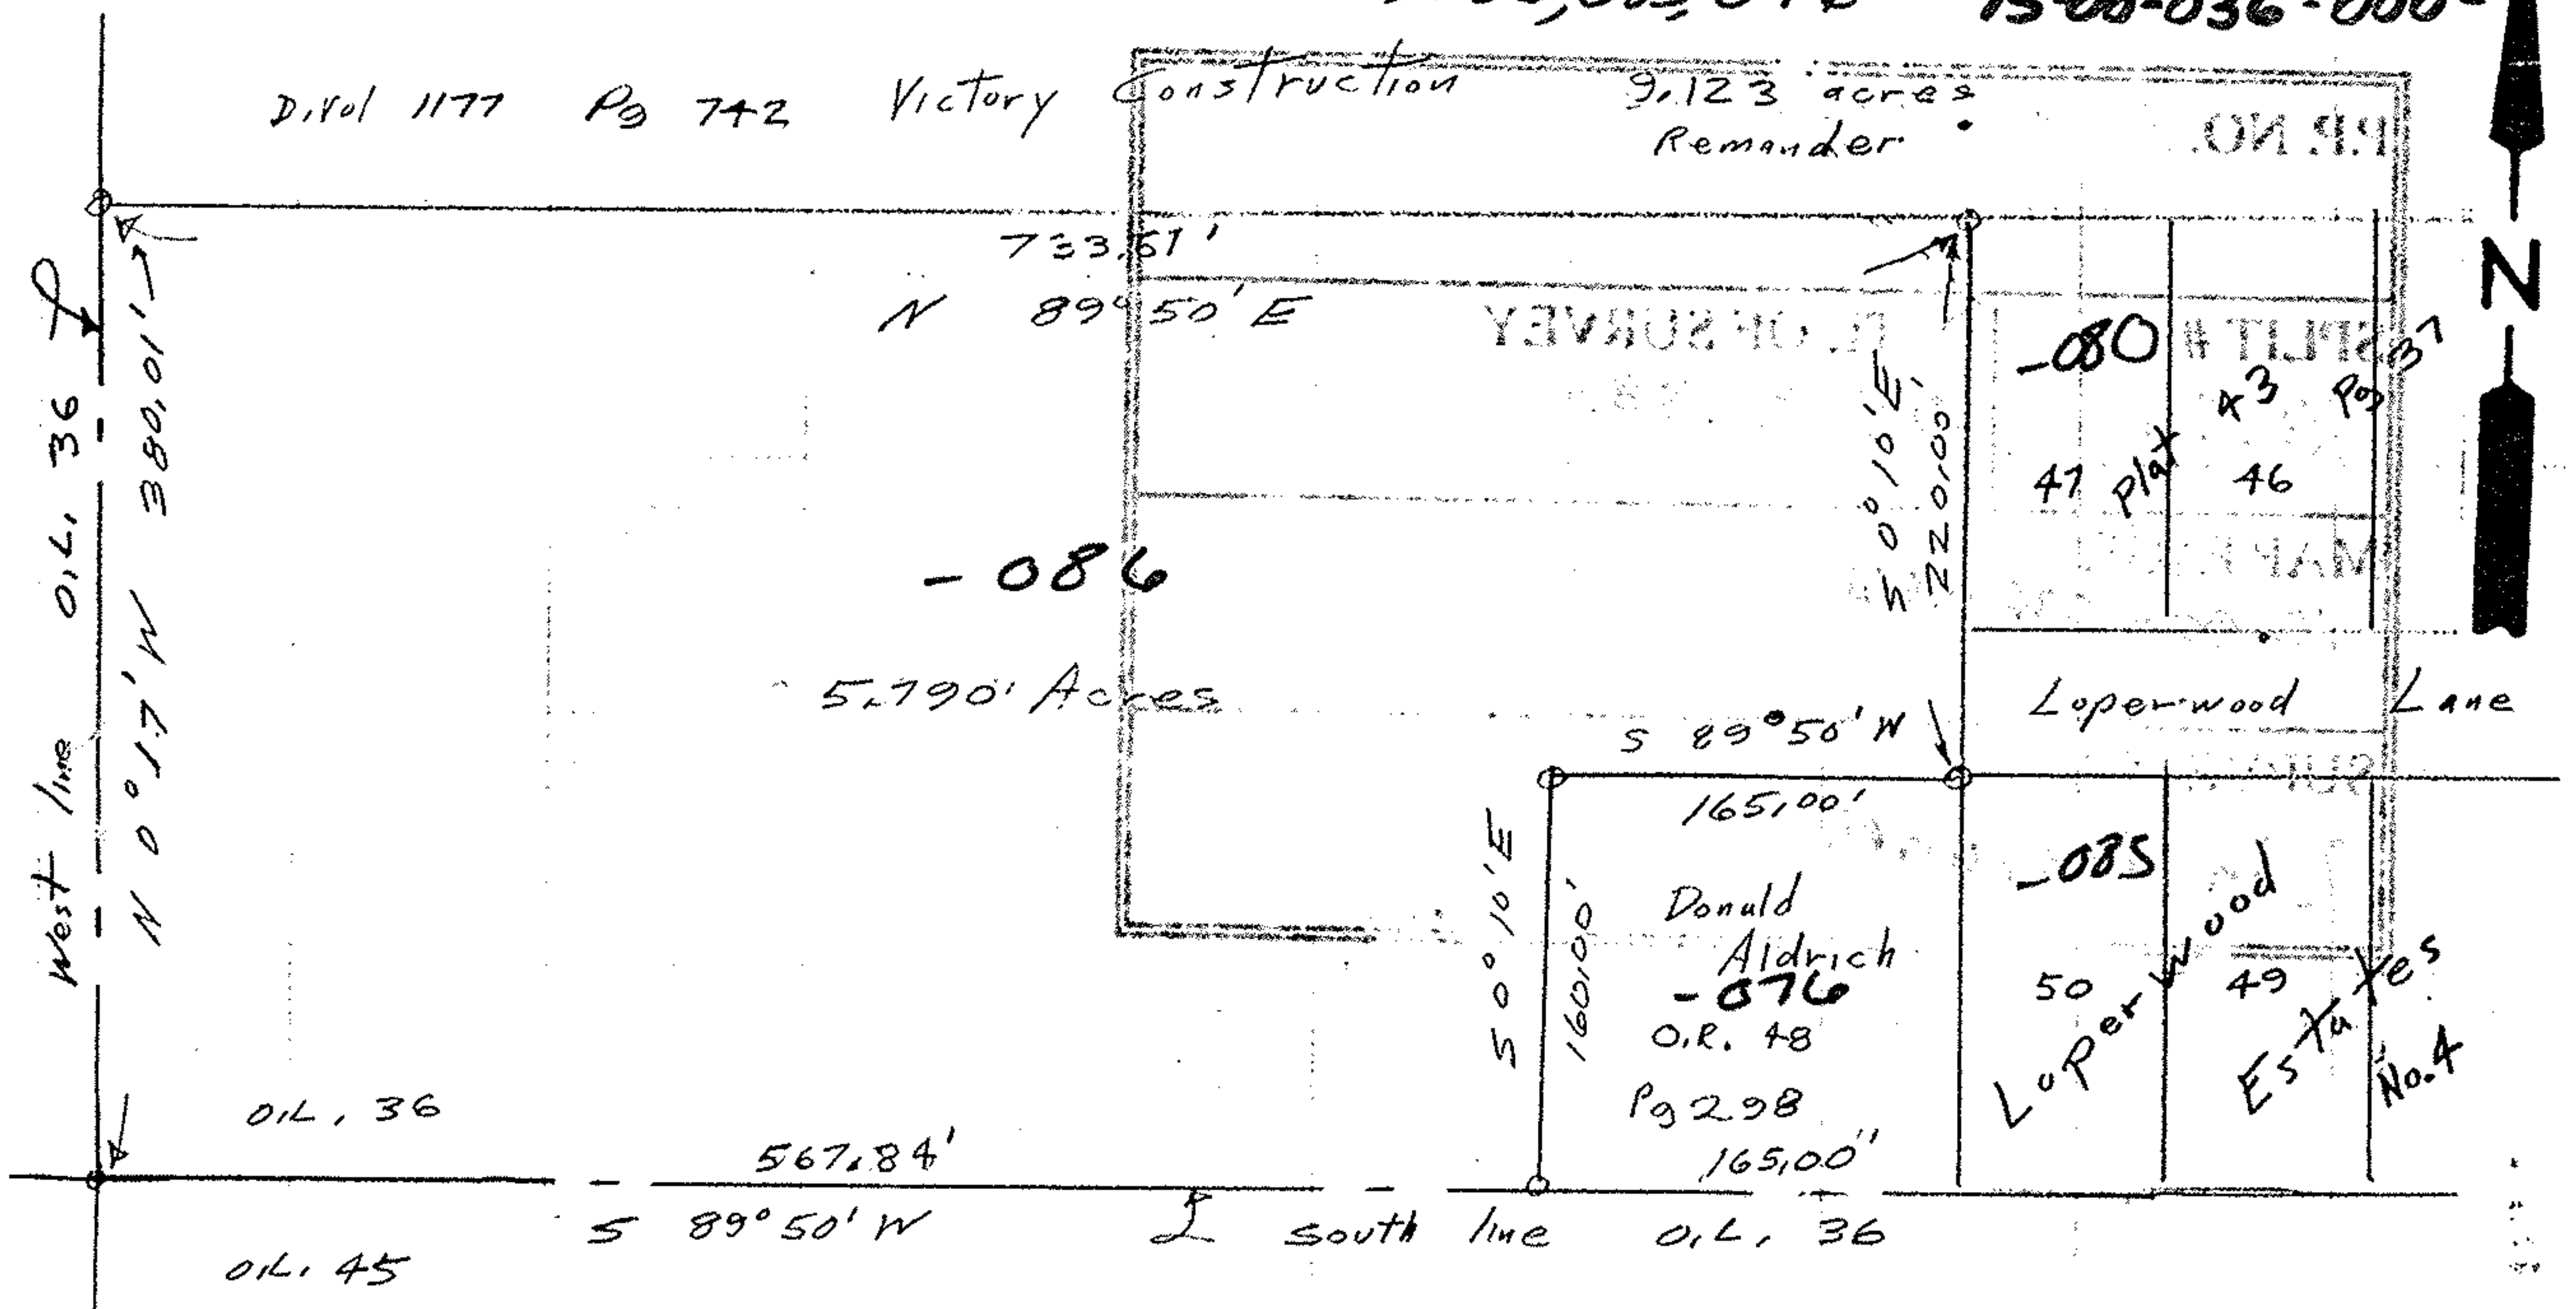

West line 0.4.36
N 0°17'W 380.01'

733.51'
N 89°50'E

-086

5.790 Acres

S 89°50'W

50°10'E
160100'

165100'
Donald Aldrich
-076
O.R. 48
Pg 298
165100''

-085
50 Loperwood
49 Estates
No. 4

0.4.36

567.84'

0.4.45

S 89°50'W

South line 0.4.36

0" iron pipes


John Poznywal
Reg Surveyor
5292

STATE OF OHIO
JOHN POZNYWAL
REGISTERED

5292
REGISTERED

#18798
 APPROVED
 LORAIN CO.
 MAP DEPT.
 DATE 1-3-90
 PAGE 1500-036 A
 BY CAROLYN FRANKIS
 VOID AFTER #18798

Survey of
Part of Original Lot 36
Original La Grange Township
Lorain County Ohio
Scale 1"=100 Oct 9, 1989

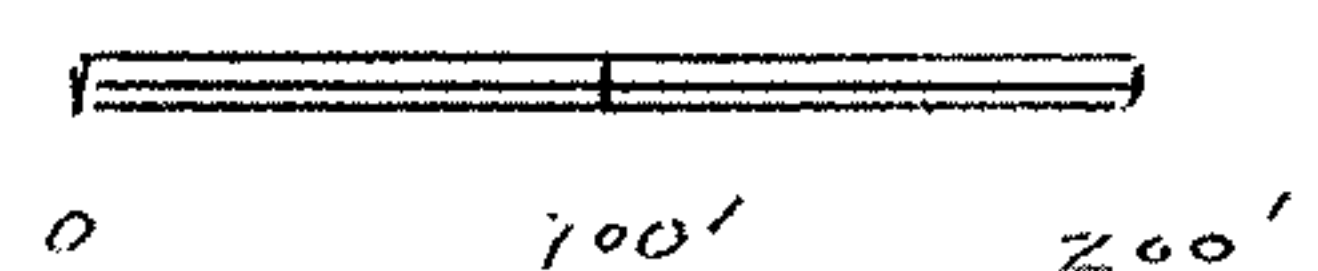

10/22/89