



PLAT SURVEY FOR
 MR. & MRS. FRANK FORTNER
 AMHERST TOWNSHIP, LORAIN
 COUNTY, OHIO

BEING A PART OF ORIGINAL TOWNSHIP
 LOT NO. 97, AMHERST TOWNSHIP,
 LORAIN COUNTY, OHIO

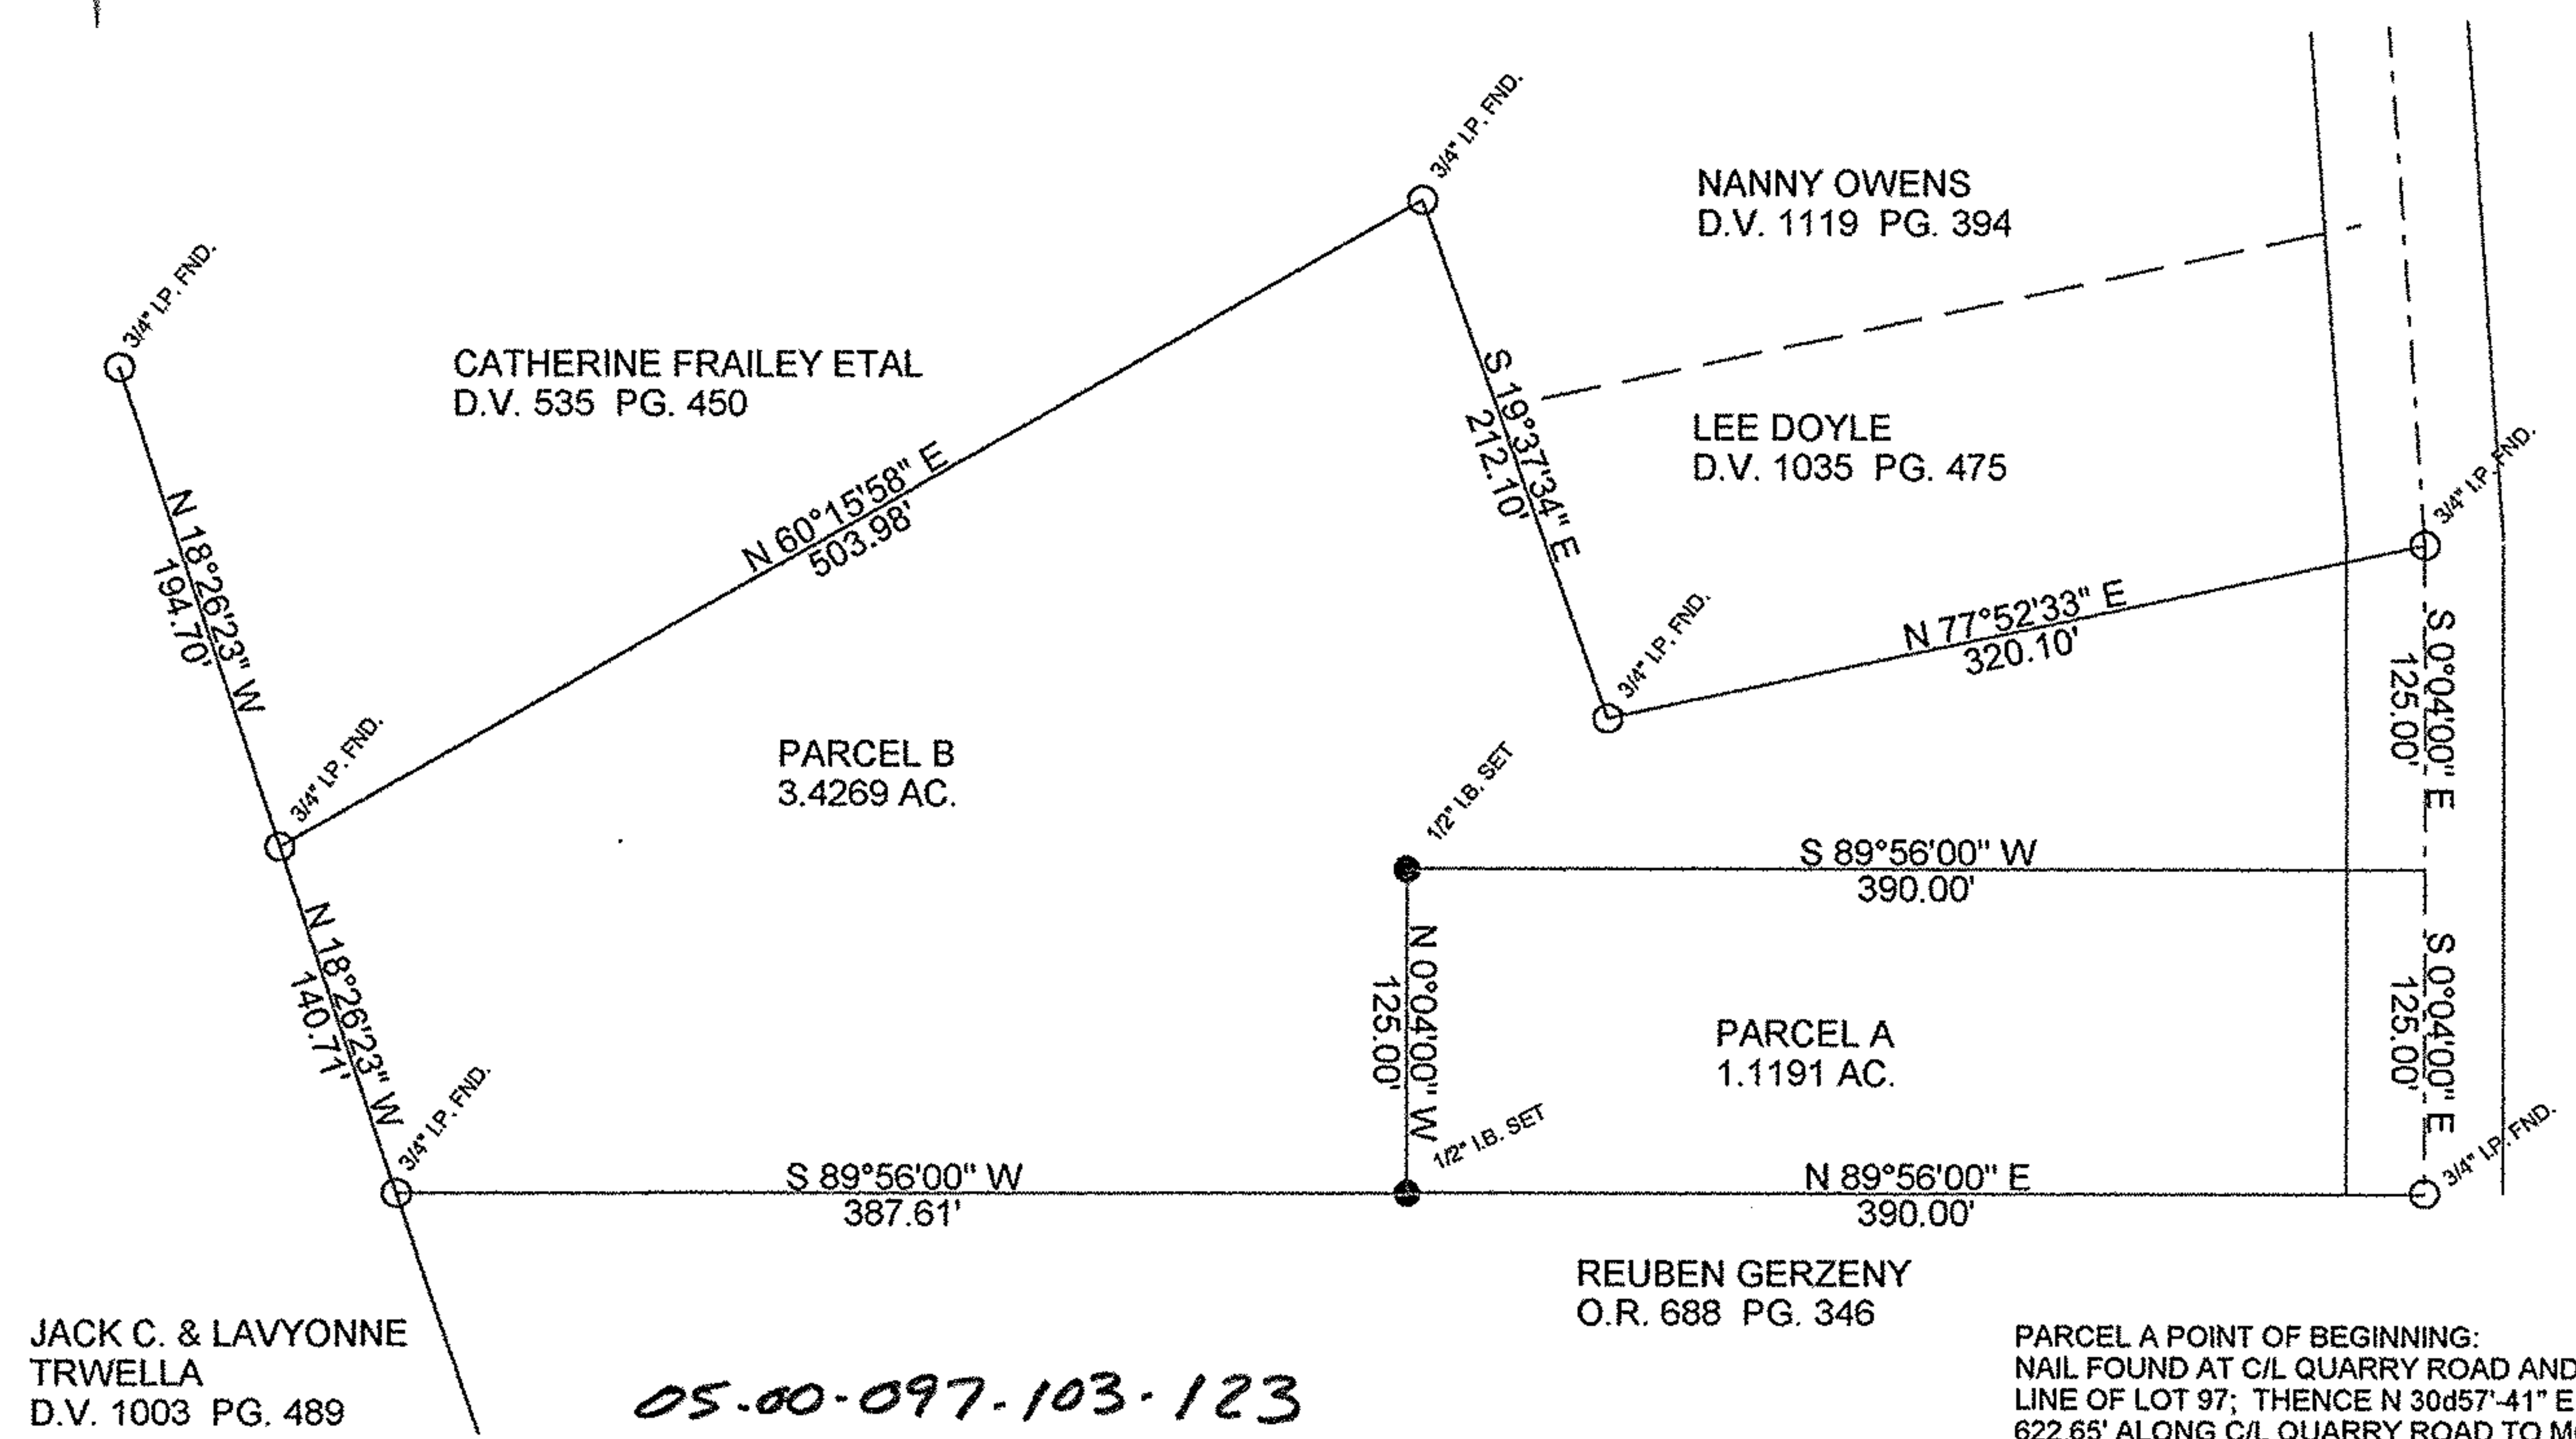

21949
 APPROVED
 LORAIN CO.
 MAP DEPT.
 DATE 11-5-96
 PAGE 5-00-097-C
 BY K. DYE
 VOID AFTER 21949

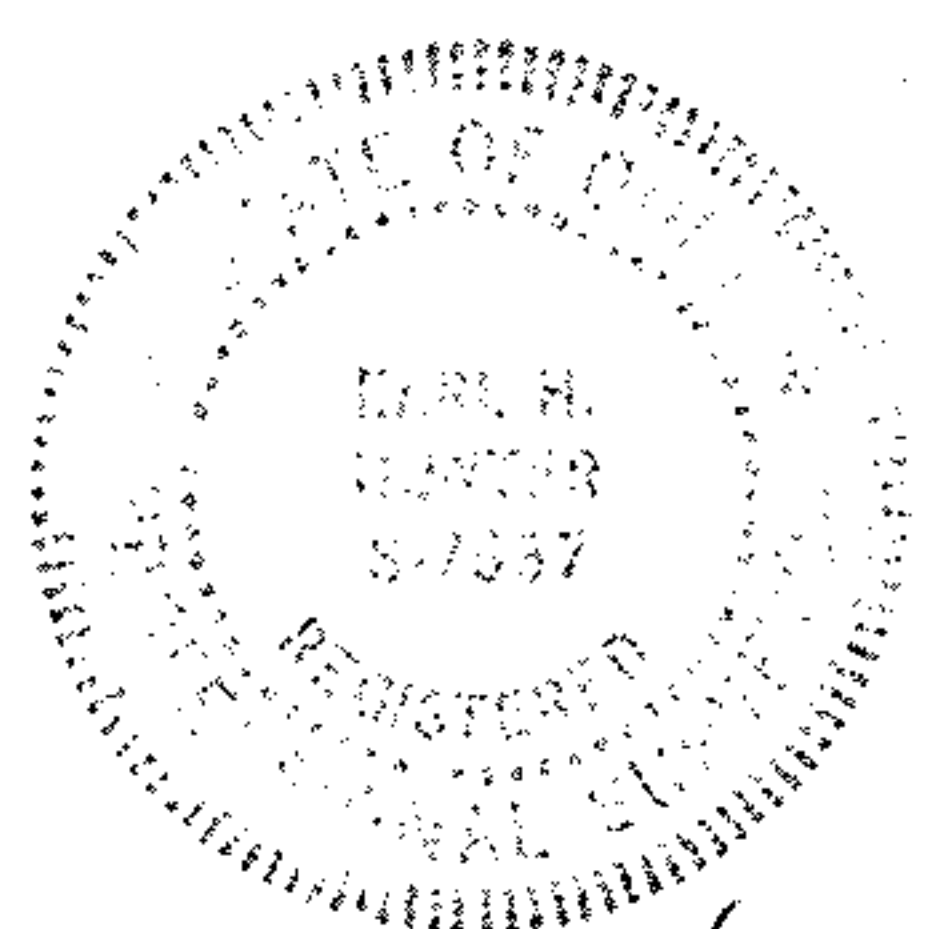

Earl H. Hunter
 Nov. 4, 1996

JACK C. & LAVYONNE
 TRWELLA
 D.V. 1003 PG. 489

05-00-097-103-123

PREPARED BY: EARL H. HUNTER, P.S.
 15411 ST. RT. 113
 WAKEMAN, OHIO 44889
 216 965-4316

REUBEN GERZENY
 O.R. 688 PG. 346

PARCEL A POINT OF BEGINNING:
 NAIL FOUND AT C/L QUARRY ROAD AND SOUTH
 LINE OF LOT 97; THENCE N 30d57'-41" E
 622.65' ALONG C/L QUARRY ROAD TO MON. BOX;
 THENCE N 0d04'-00" W 493.40' ALOONG C/L QUARRY ROAD
 TO P.K. NAIL FOUND.

PARCEL B POINT OF BEGINNING:
 NAIL FOUND AT C/L QUARRY ROAD AND SOUTH
 LINE OF LOT 97; THENCE N 30d57'-47" E
 622.65' ALONG C/L QUARRY ROAD TO MON. BOX;
 THENCE N 0d04'-00" W 618.40' ALONG C/L QUARRY ROAD
 TO P.K. NAIL SET.