


NORTH

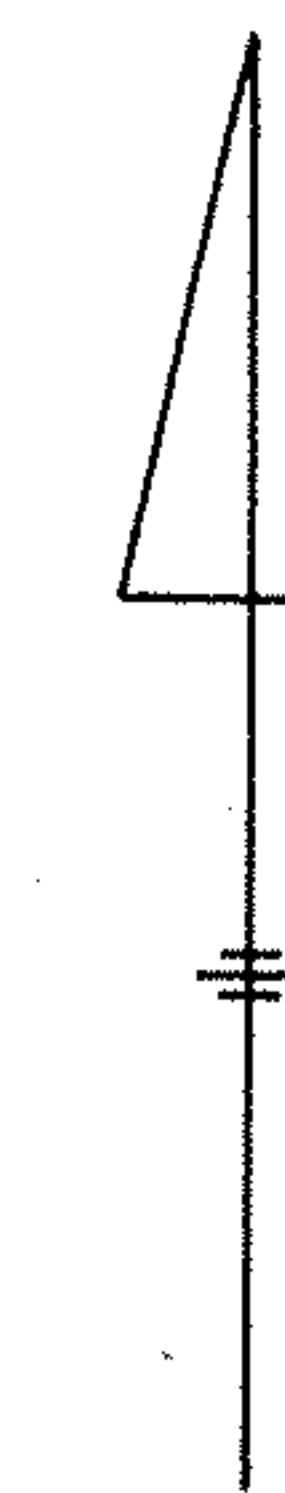

SCALE
1" = 40'

Paul M. & Cynthia M. Miller

B. J. Stillian & J. P. Ahart Sr.

-023
1.00 Ac. Rec.
0.90 Ac. Dup.
Anna Syrowski
V. 1054 P. 463 7/24/72

05-00-035-000-025 2.00 Ac.
1.94 Ac. Rec.
1.3376 Ac. Survey
Mary Syrowski
V. 1147 P. 161 5/17/76

-024
12.25 Ac.
Par. No. 3

-027
1.50 Ac.
William T. & Linda Baling
V. 1343, P. 725 7/2/80

QUARRY ROAD (60')

RICE ROAD (60')

MIDDLE RIDGE ROAD (60')
(A.K.A. AMHERST ROAD)

LEGEND

Iron Pin sound or set shown thus:

Railroad Spike set shown thus:

05-00-095-000-025, 027, 026, 023

#17600

APPROVED
LORAIN CO.
MAP DEPT.
DATE 8-13-87
PAGE 5-00-095 C
BY T. HOLLIS
VOID
AFTER 17600

MAP OF SURVEY OF LANDS OF
MARY SYROWSKI (deceased) IN
ORIG. LOT No. 95, AMHERST TWP, LORAIN CO. OHIO
Made at request of Delores Meyers (Daughter)
By Charles P. Waryu, Registered Surveyor No. 5039
July 18, 1987