


A. ROBERT HAVANAS D.V. 1368 P. 21

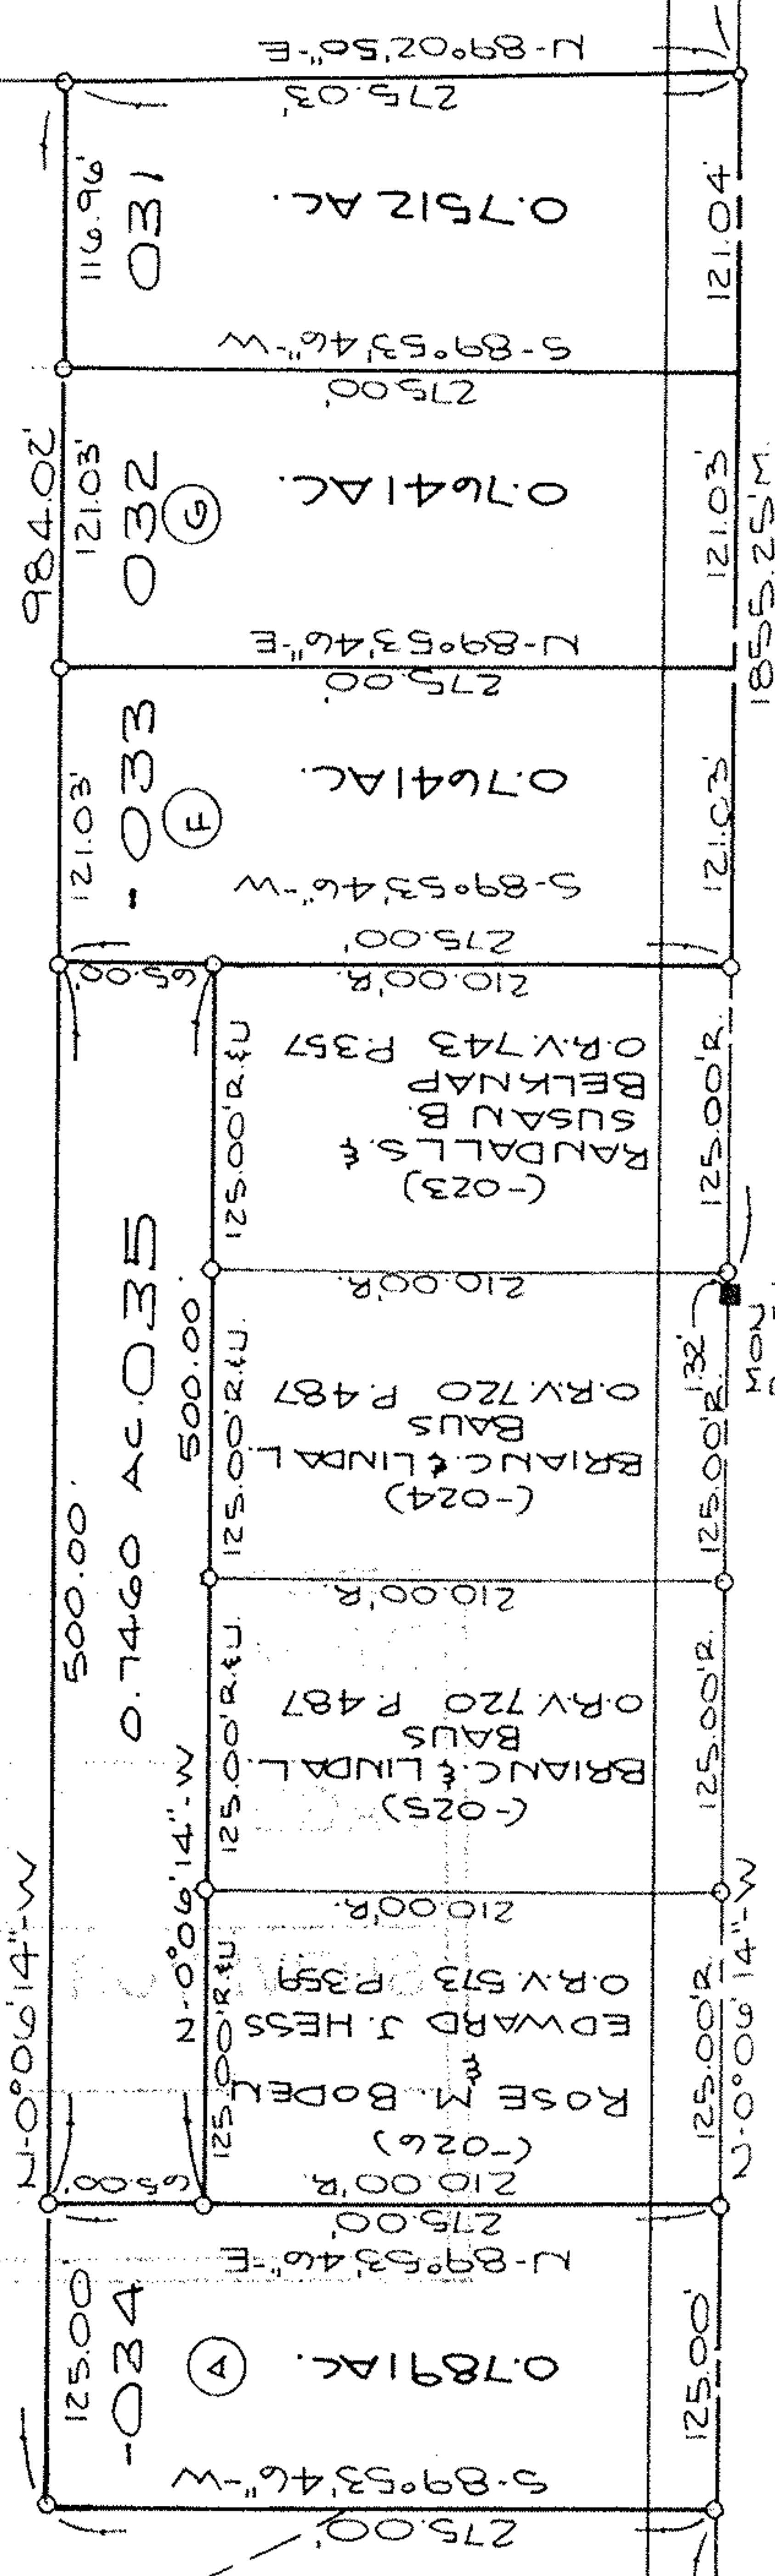

WEST RIDGE ROAD 60'


05.00-087-000.031 → 035  
 # 20575  
 Page - 5-00-087

**SURVEY MAP**

PART OF  
 AMHERST TOWNSHIP  
 ORIGINAL LOT NO. 87  
 CITY OF ELYRIA  
 COUNTY OF LORAIN  
 STATE OF OHIO

PREPARED BY:  
 KS ASSOCIATES INC.  
 ENGINEERS SURVEYORS

*David L. Elwell*  
 DAVID L. ELWELL  
 REG. SURVEYOR NO. 6333

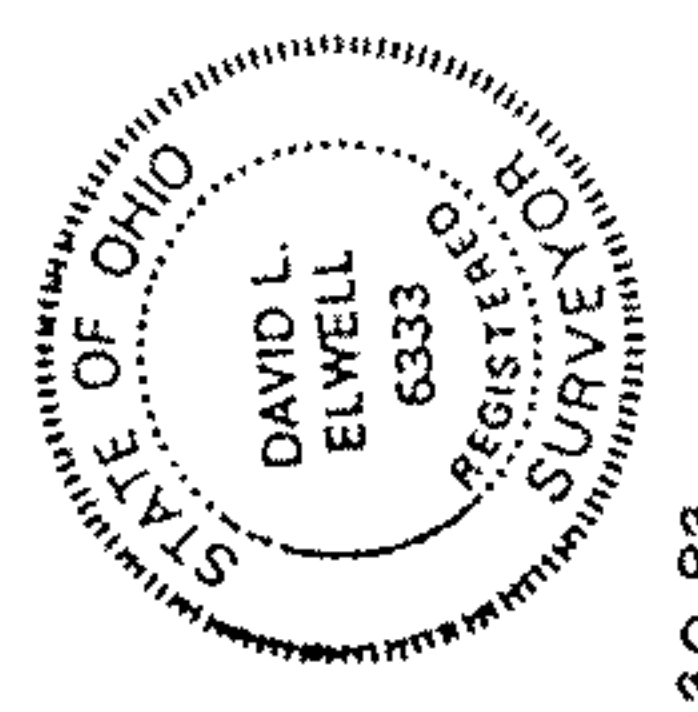

**20575**

APPROVED  
 LORAIN CO.  
 MAP DEPT.

DATE 10-26-93  
 PAGE 5-00-087  
 BY CAROLYN  
 FRANCIS

VOID  
 AFTER # 20575

05-00-087-000