



SCALE: 1" = 300'

FEET

21382


APPROVED
LORAIN CO.
MAP DEPT

DATE 6-23-95

PAGE 5-00087

BY CAROLYN
FRANCIS

21382

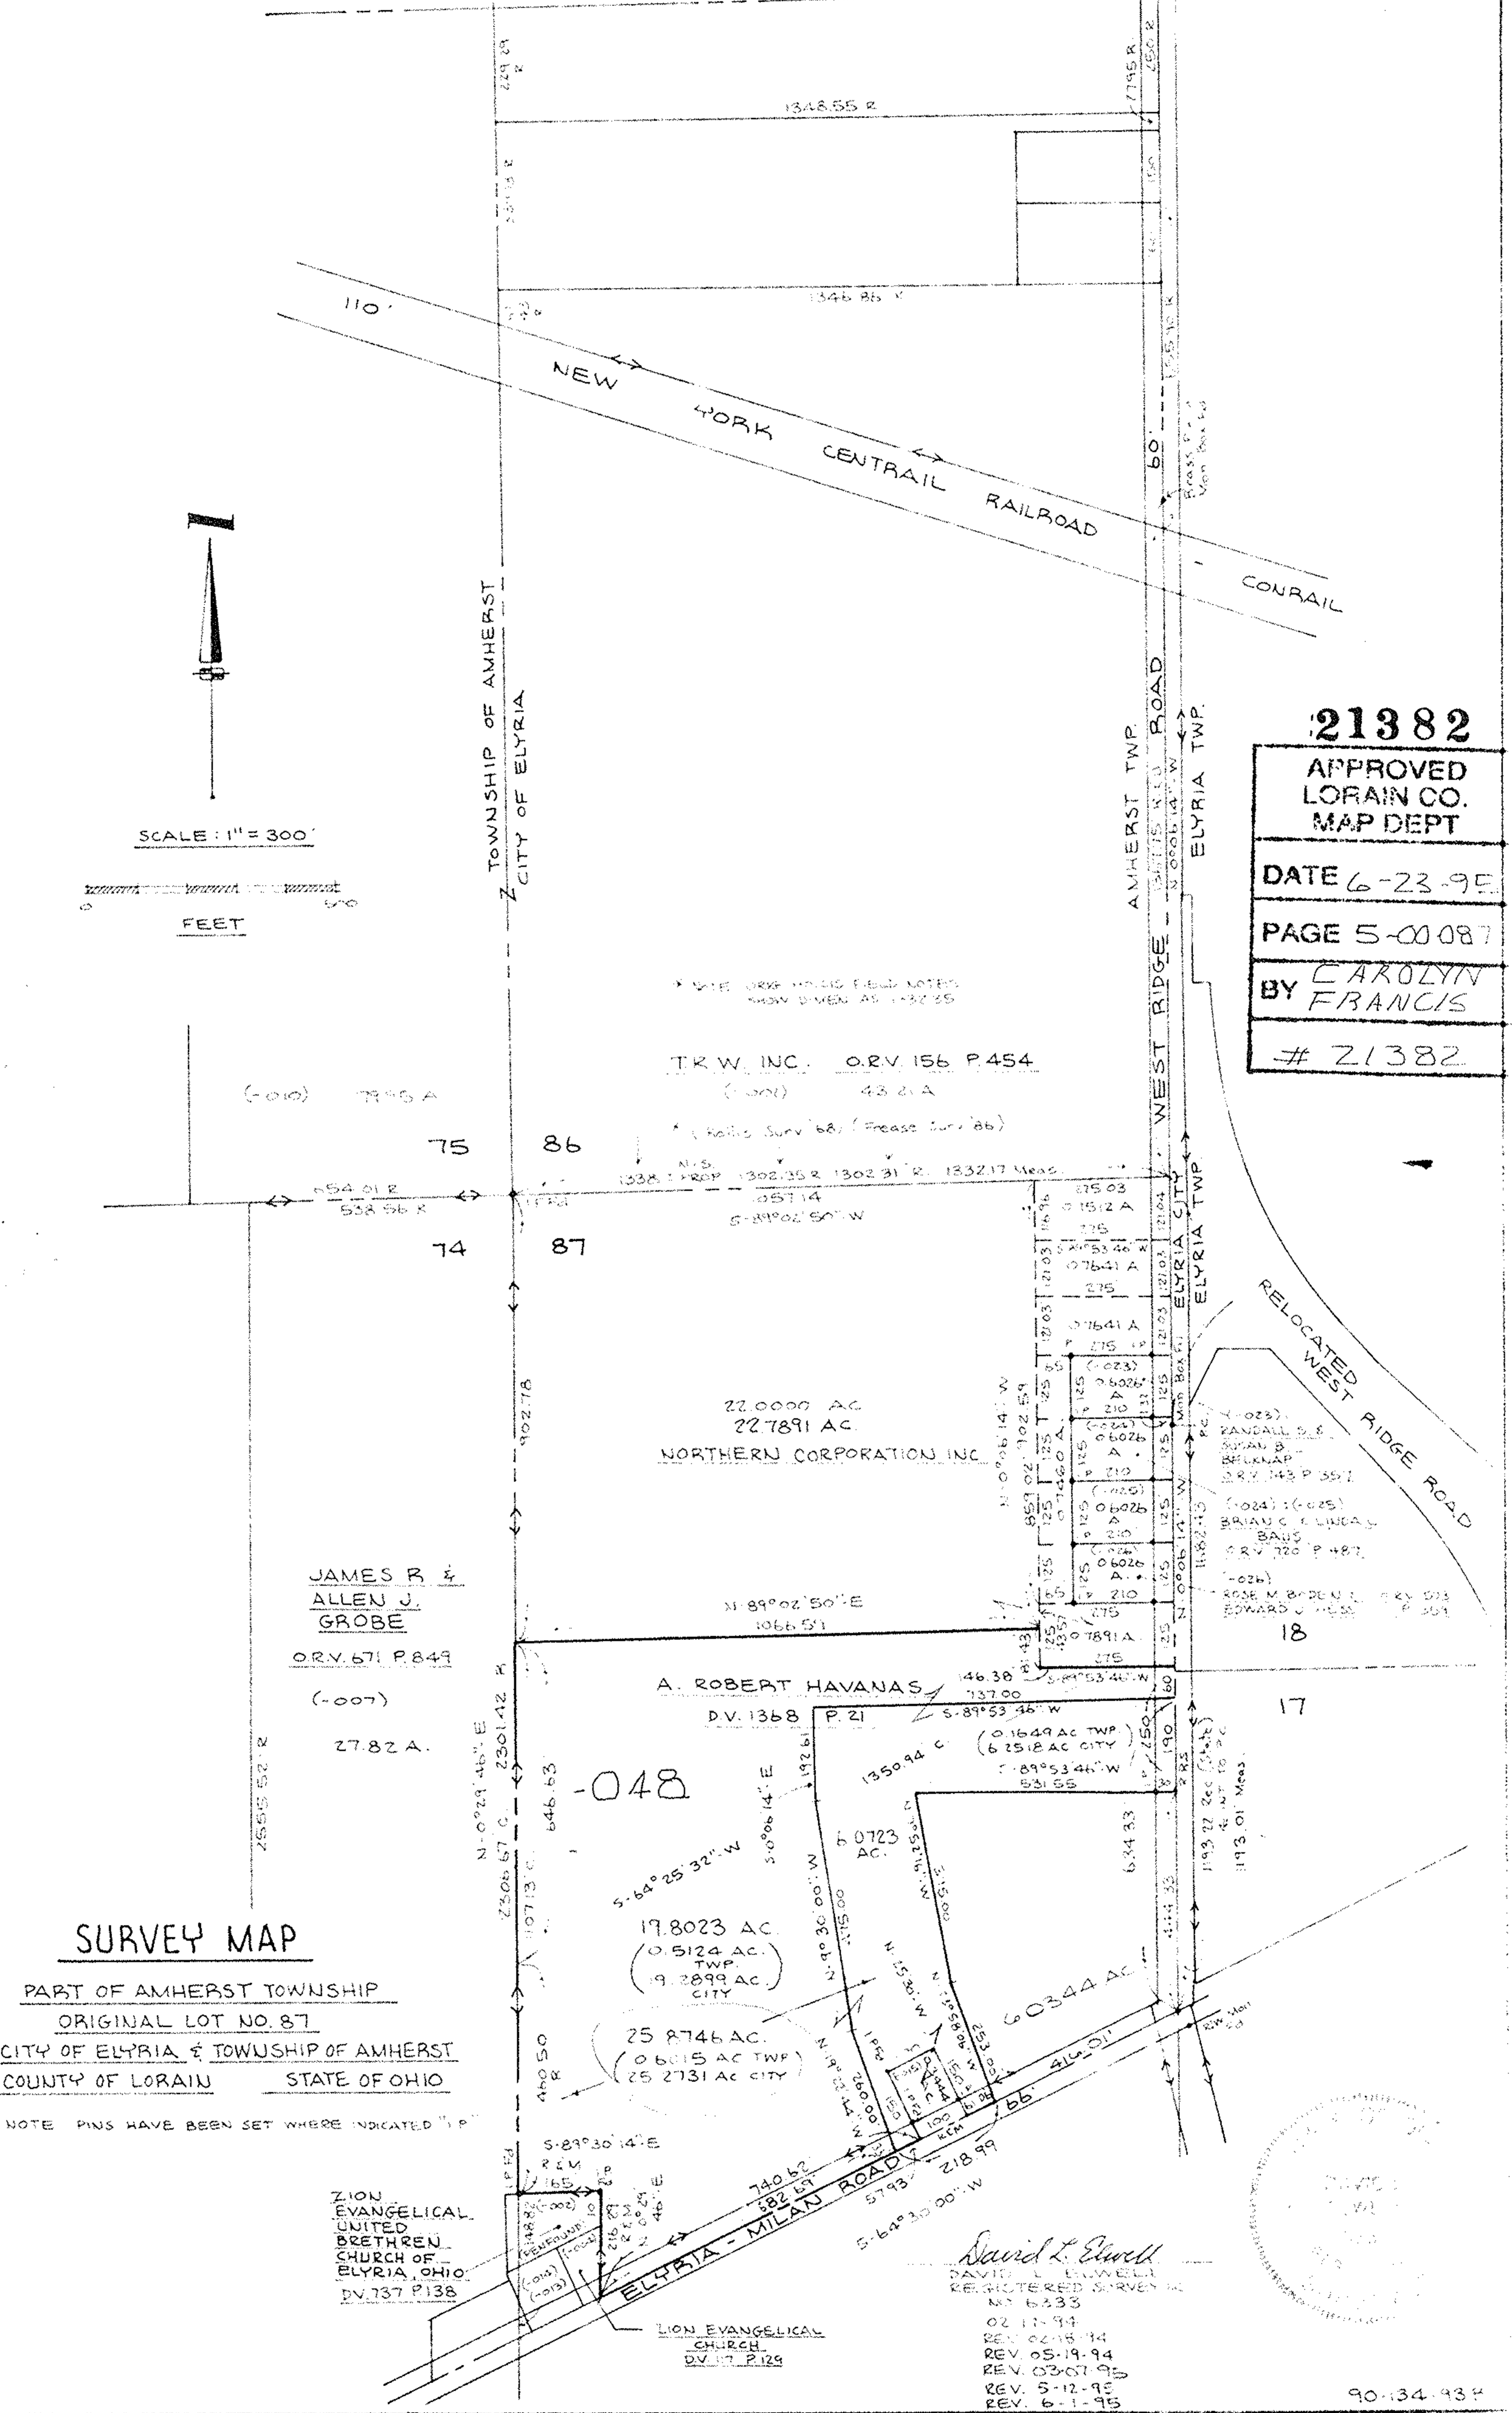

SURVEY MAP

PART OF AMHERST TOWNSHIP
ORIGINAL LOT NO. 87
CITY OF ELYRIA & TOWNSHIP OF AMHERST
COUNTY OF LORAIN STATE OF OHIO

NOTE PINS HAVE BEEN SET WHERE INDICATED "P"

ZION
EVANGELICAL
UNITED
BRETHREN
CHURCH OF
ELYRIA, OHIO
DV. 737 P. 138

LION EVANGELICAL
CHURCH
DV. 17 P. 129

David L. Ewell
DAVID L. EWELL
REGISTERED SURVEYOR
NO. 6233
02-11-94
REV. 02-18-94
REV. 05-19-94
REV. 03-07-95
REV. 5-12-95
REV. 6-1-95

