


NORTH



A. ROBERT HAVANAS D.V. 1368 P.21

TRW INC. O.R.V. 156 P.454

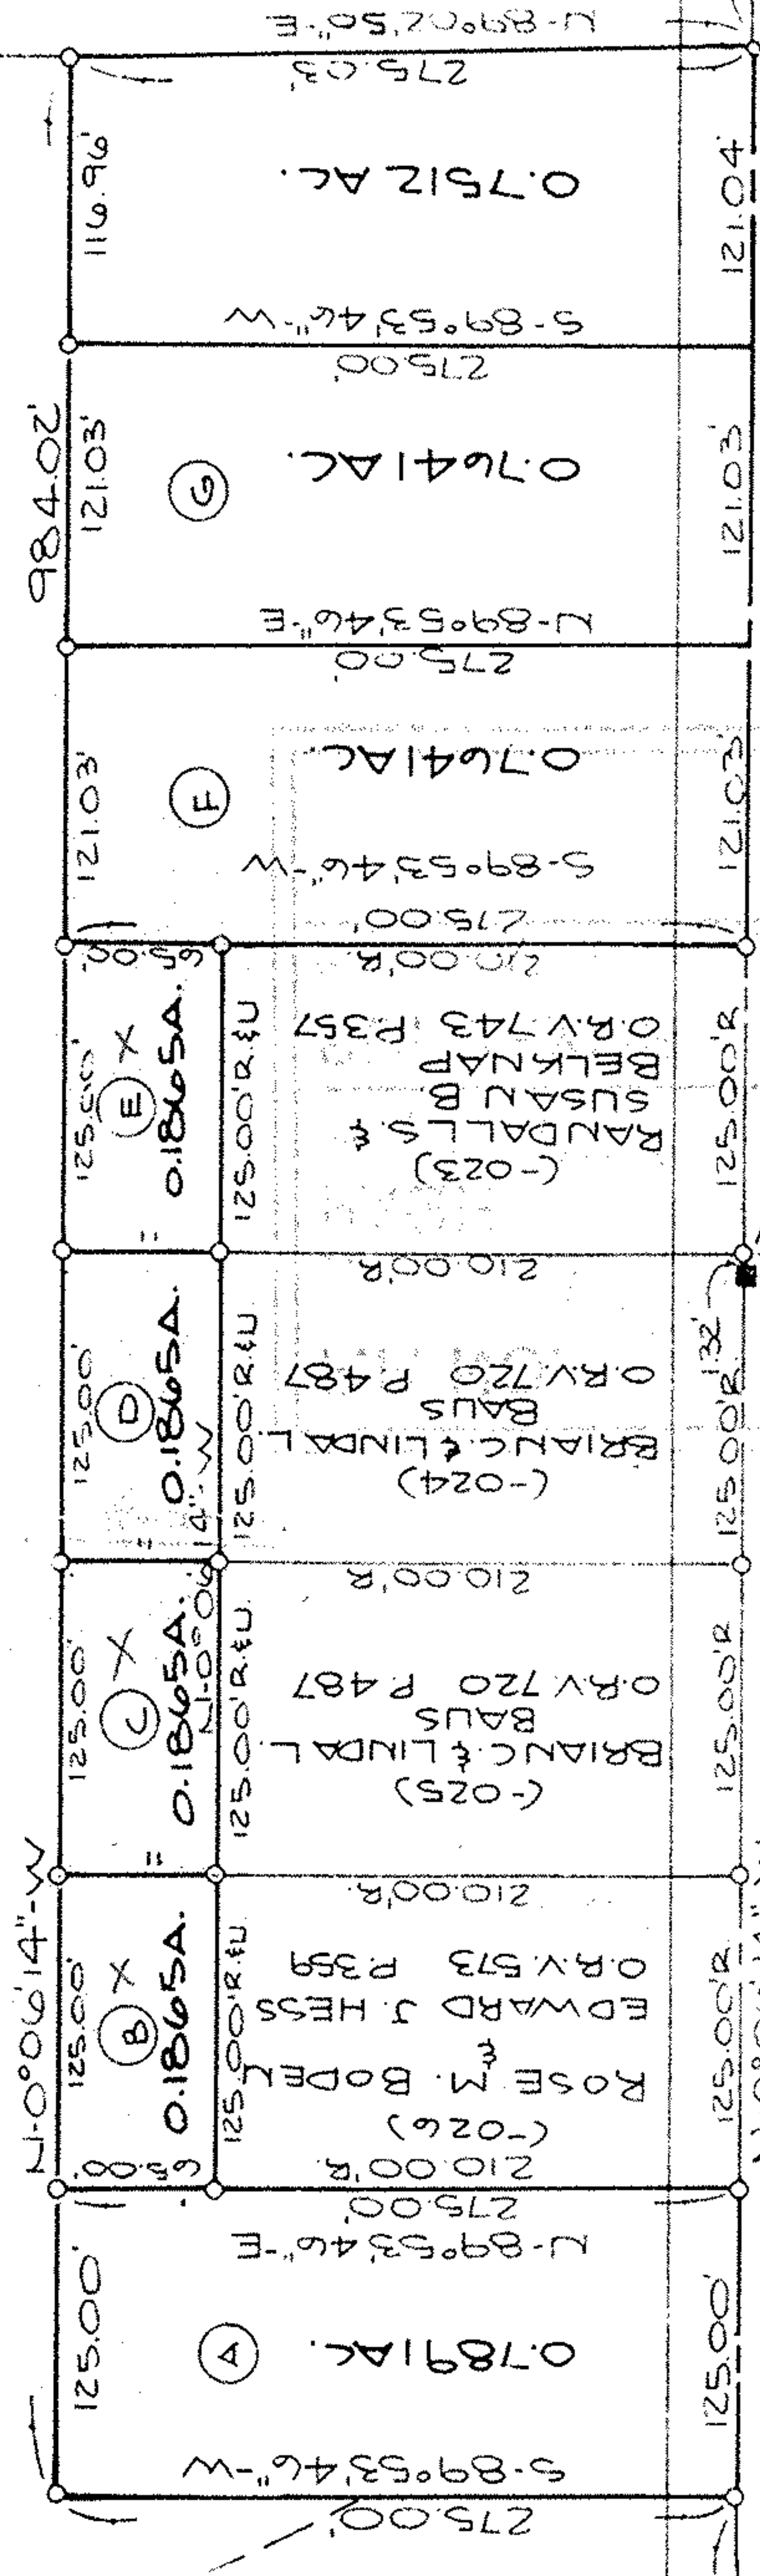

WEST RIDGE ROAD 60'


SURVEY MAP

05-00-087-000-042, 045
20958
S-000087

PART OF
AMHERST TOWNSHIP
ORIGINAL LOT NO. 87
CITY OF ELYRIA
COUNTY OF LORAIN
STATE OF OHIO

David L. Elwell

DAVID L. ELWELL
REG. SURVEYOR NO. 6333 9-30-93

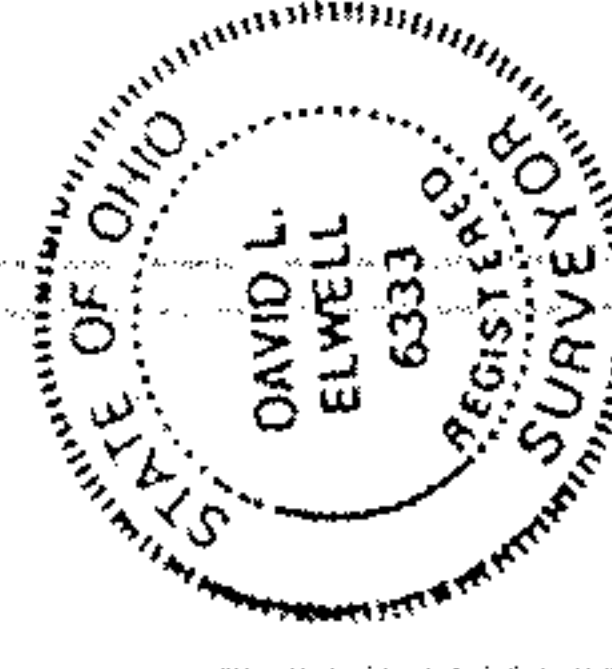

PREPARED BY:
KS ASSOCIATES, INC.
ENGINEERS SURVEYORS